




Proposed East Elevation

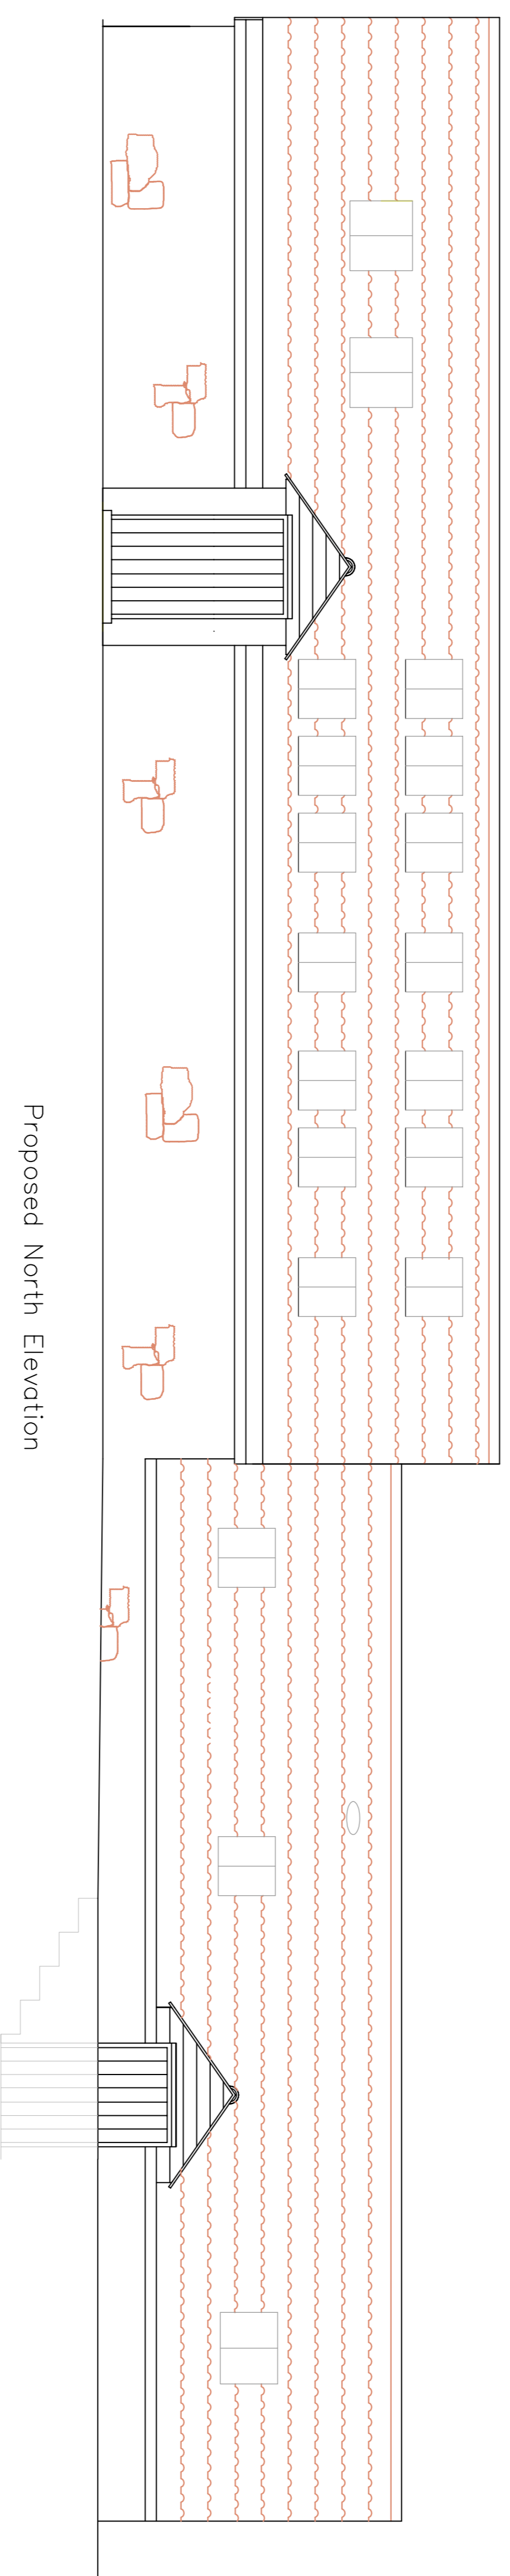

Proposed North Elevation

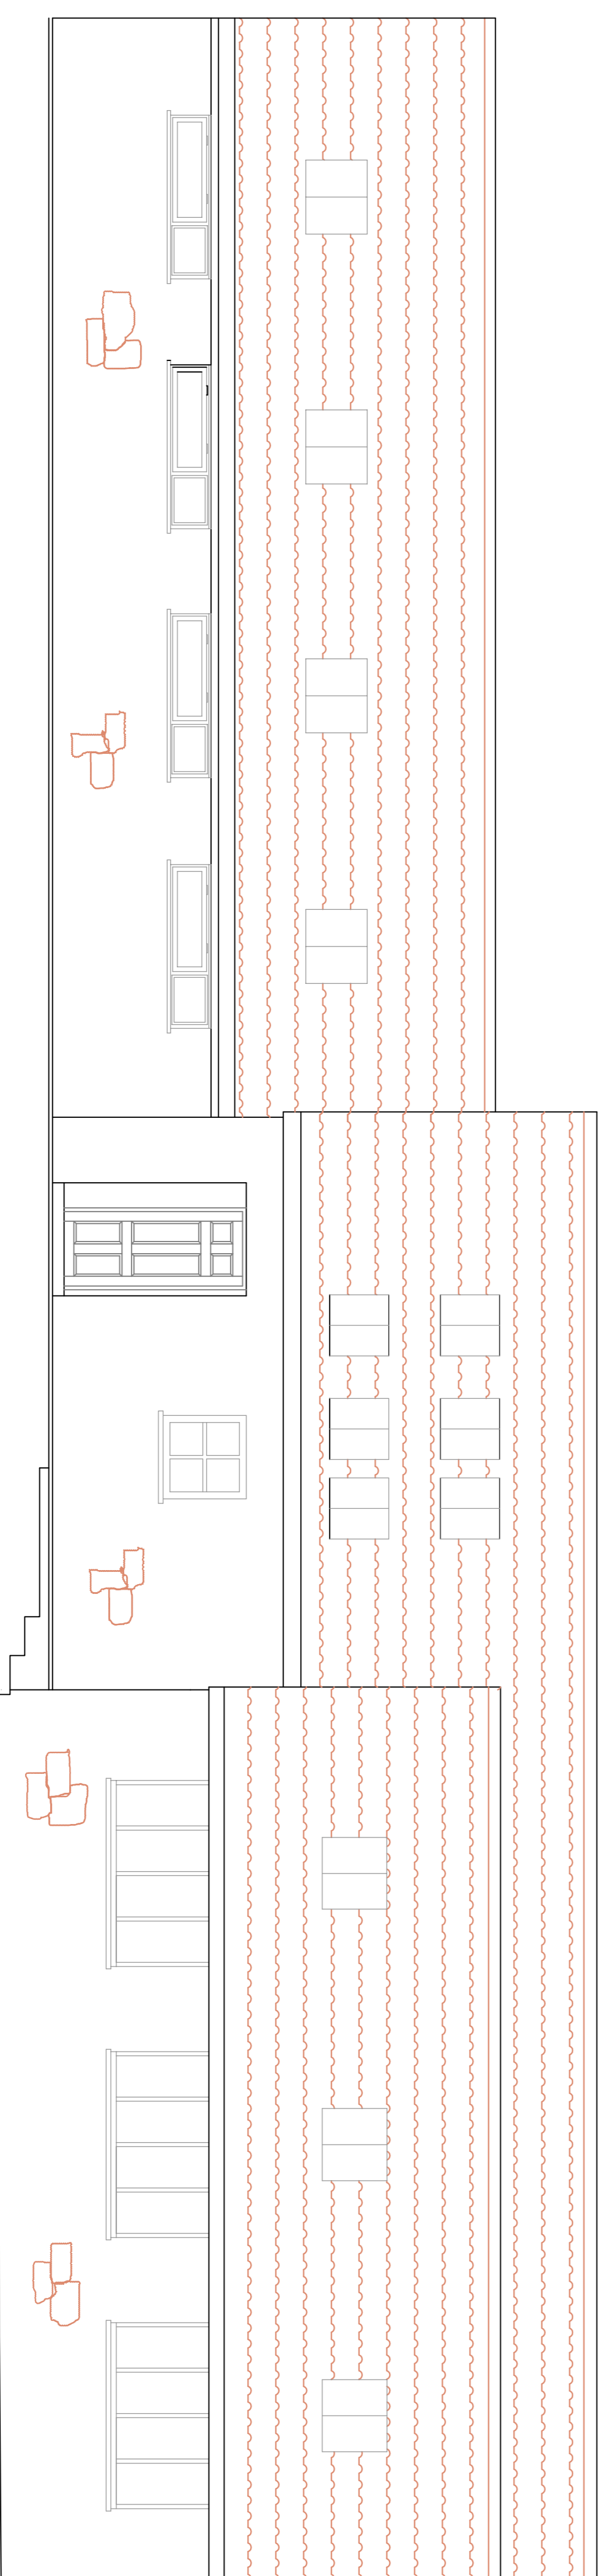


Proposed South Elevation

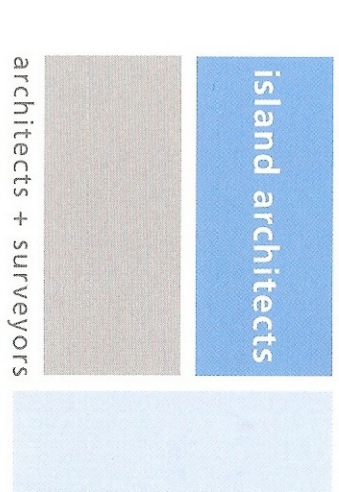

Contractors must check all dimensions on site. Only figured dimensions are to be worked from. Discrepancies are to be reported immediately.

Notes:

No.	Date	Revision

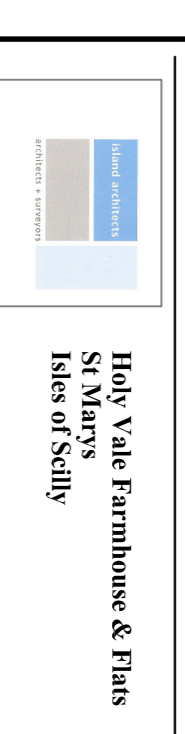

**DRAWING TITLE**  
Proposed Elevations

**CLIENT**  
Holy Vale Partnership

**Dwg No.** 100/03 **File No.**

**Scale** 1:50 @ A1

**Controlled by** IS **Designed by**

**Drawn by** IS **Checked by** .....

**Date** June 2016 **Office** ISLES OF SCILLY

Copyright Reserved O.S. LICENCE No. ES100015164. All Ordnance Survey Drawings on this sheet are reproduced with the sanction of the Controller of the Copyright & Design Rights Office.