




All WINDOWS & DOORS TO BE WHITE STAINED TIMBER.

FRONT ELEVATION (WEST)

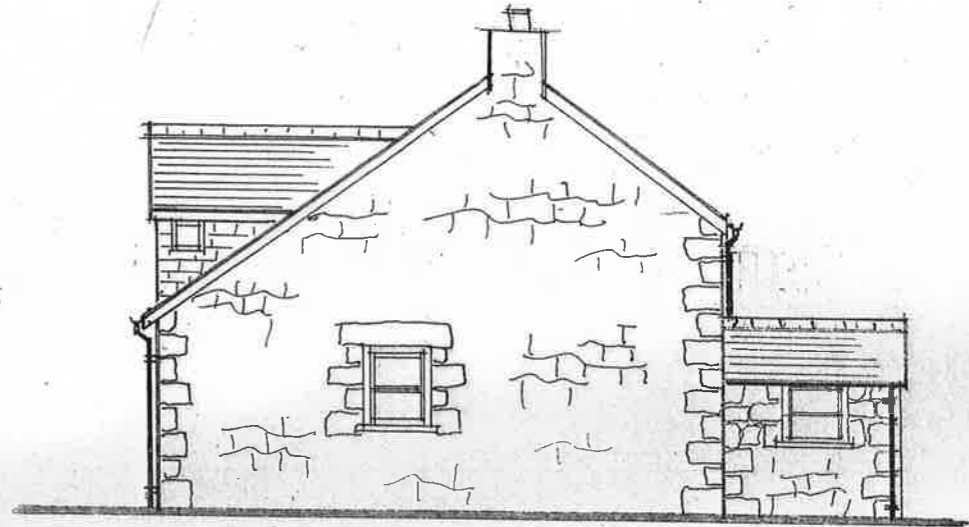


NORTH ELEVATION



Natural Slate (Camborne 12"x10")
Black UPVC Rainwater goods.
oak Lintols.

Smooth Render.

REAR ELEVATION (EAST)

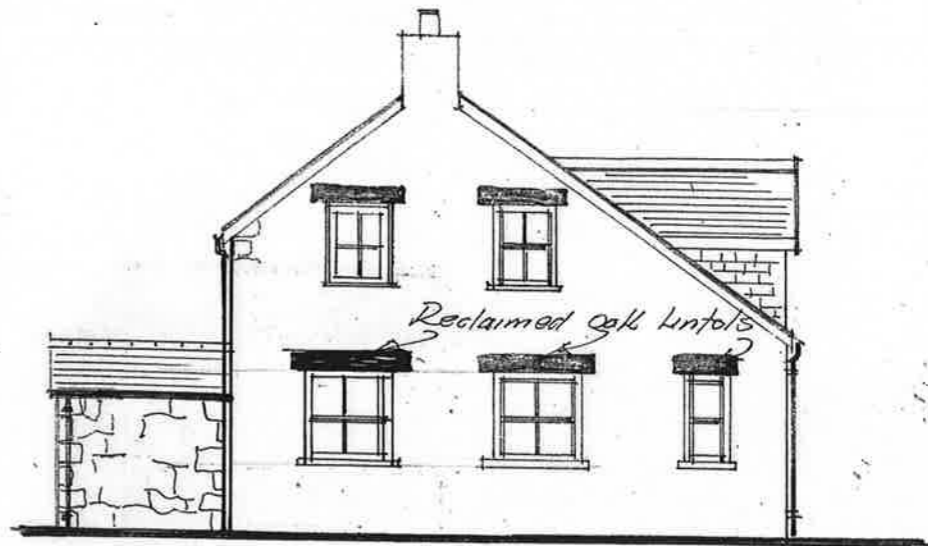

Reclaimed oak Lintols

SOUTH ELEVATION

revised Aug 2016
APRIL 2016

PROPOSED 2 BEDROOMED COTTAGE TO REPLACE 2 BEDROOMED CHALET
for E. HICKS ESQ. WHITE COTTAGE PORTHLAD SE MARYS.

T.J. HIRON
CLOWDISLEY
SE MARYS
tel 01720 422563
terry.hiron@virgin.net

DRG NO
W.C.C. 1A
Scale 1:100