



REFERENCE 2 : FLOOR PLAN

APPROVED
By Craig Dryden at 2:35 pm, Jan 25, 2017

RECEIVED BY THE
PLANNING DEPARTMENT
15 DEC 2016

P-16-130

Scale 1:75

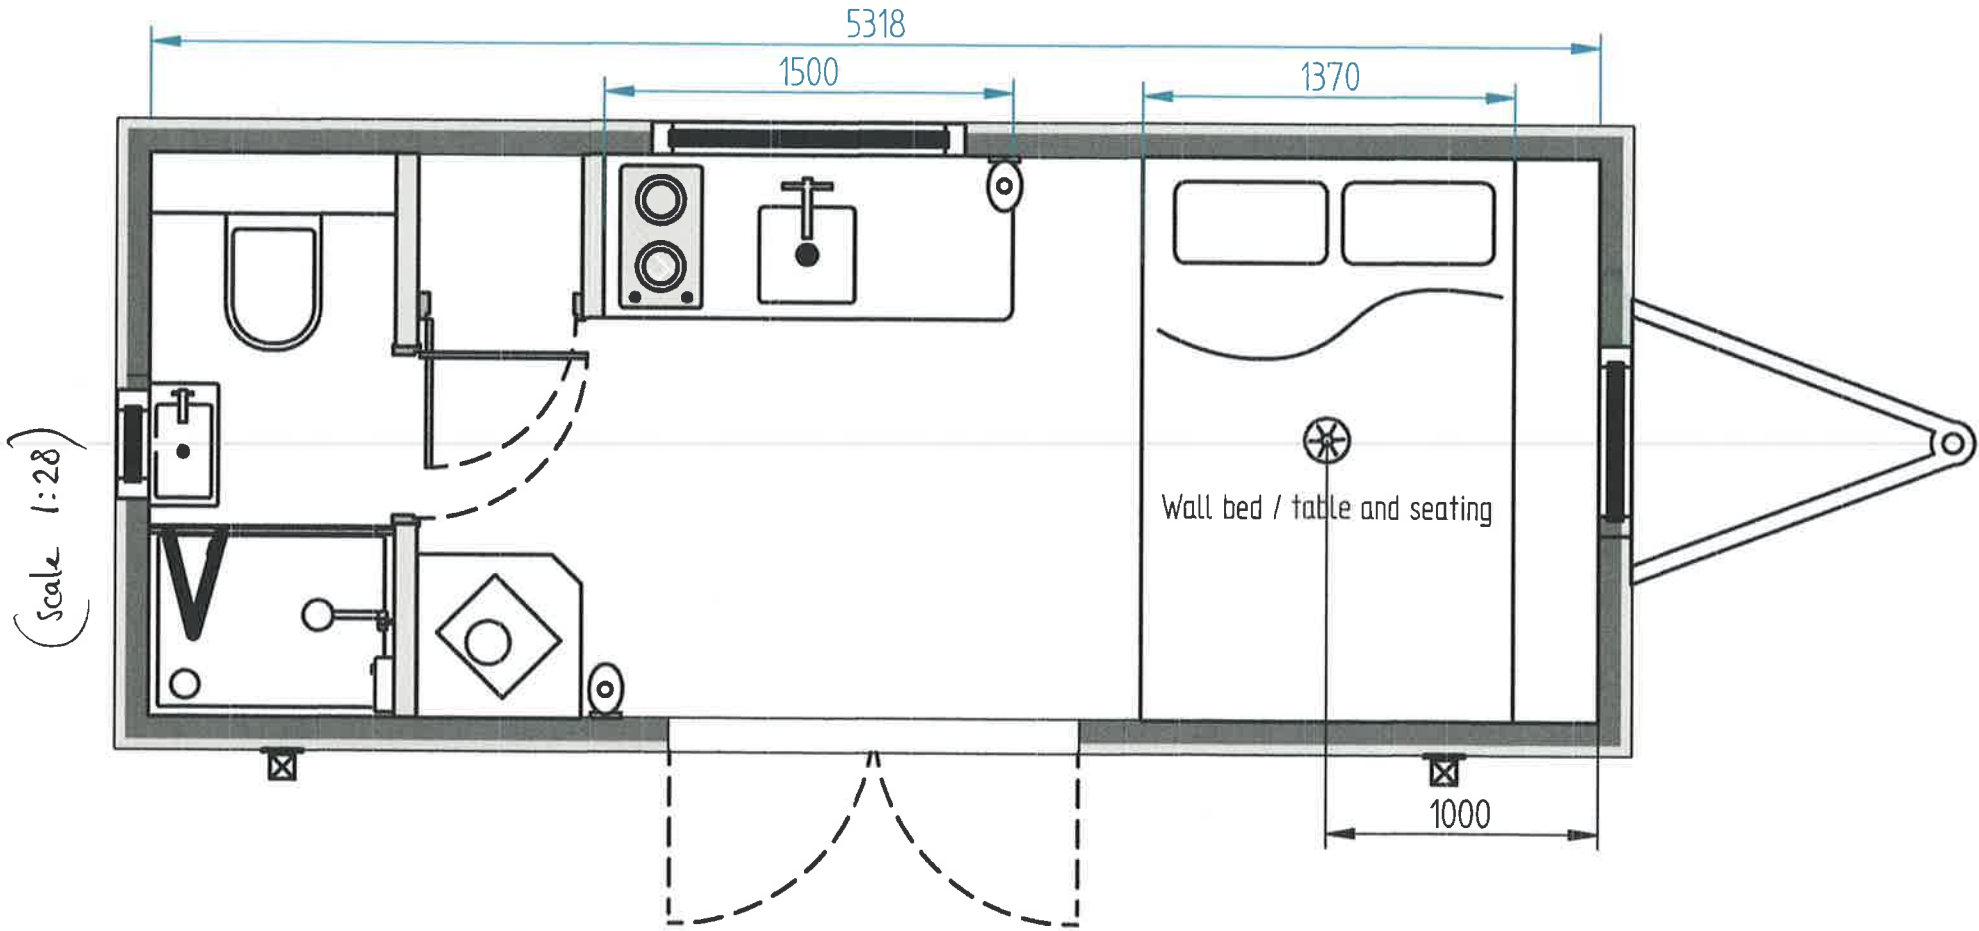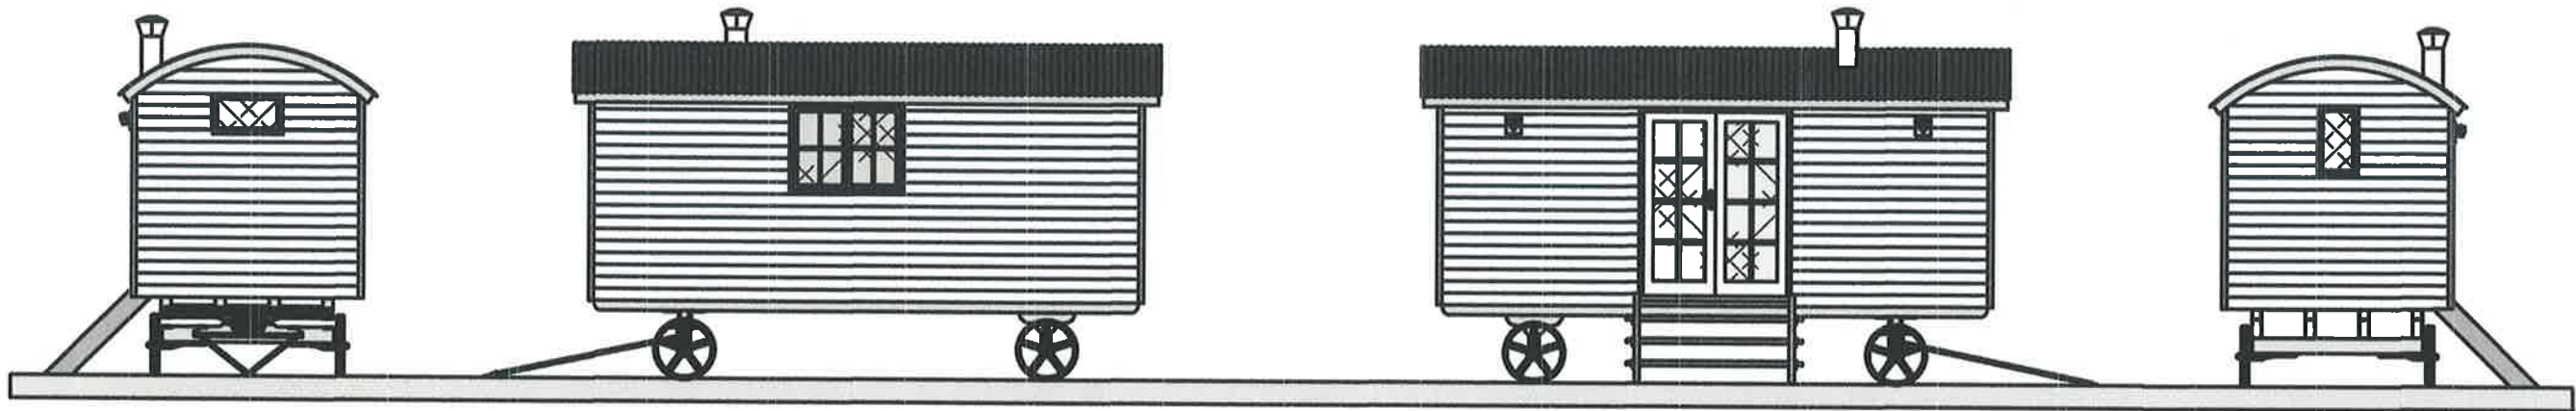

Key

	Elevation View of Light		Hob		Toilet
	Elevation View of External Light		Kitchen Sink		Shower Room Basin
	Elevation of View of External Light		Multi Fuel Stove		Shower
	Plan View External Light				
	Plan View Internal Light				
	Ceiling Light				

Aisling Hick

001

Copyright Blackdown Shepherd Huts