


# COURTYARD ELEVATIONS

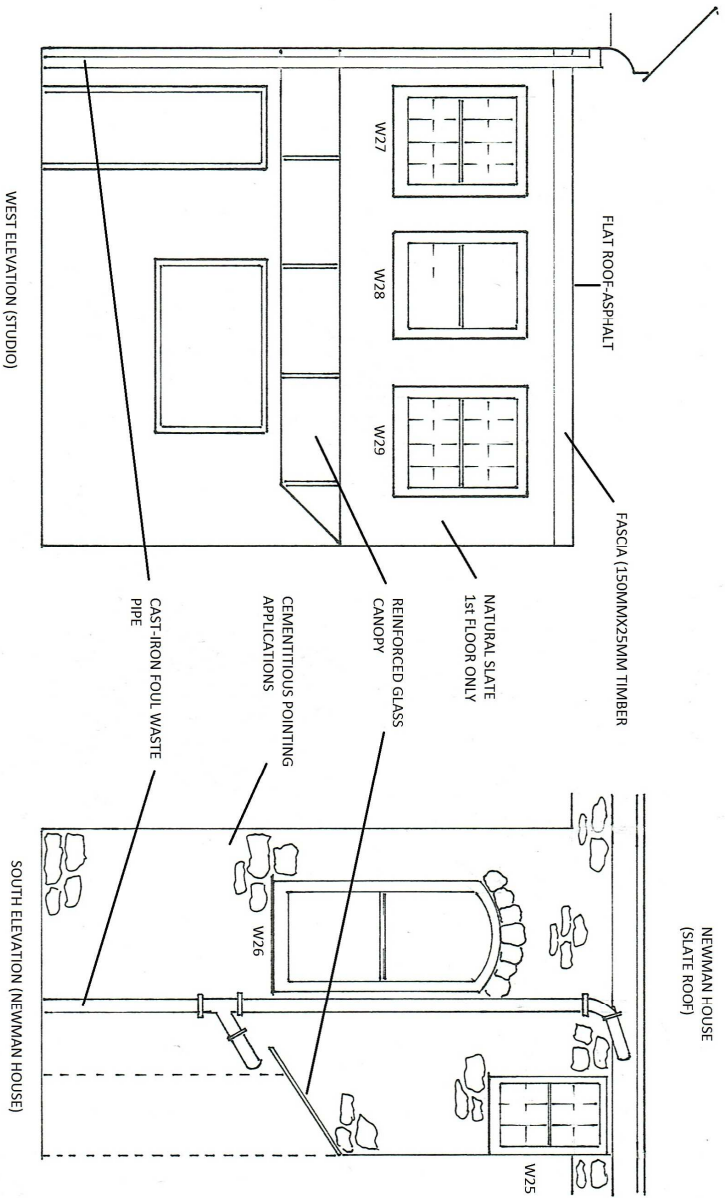

NEWMAN HOUSE  
(SLATE ROOF)

WEST ELEVATION (STUDIO)

SOUTH ELEVATION (NEWMAN HOUSE)

Notes:

1. CAST-IRON WASTE PIPE TO BE REPLACED (from tee to eaves)
2. REMOVE CEMENTITIOUS POINTING (South Elevation)
3. REPAIRS (localised) TO SLATE (West Elevation - 1st Floor)
4. REPLACE FASCIA & INTRODUCE GUTTER/DOWNPIPE (West Elevation)
- 5.
- 6.
- 7.
- 8.
- 9.
- 10.
- 11.
- 12.

Additional Information:  
 ALL PROPOSED WORKS REF TO: HERITAGE ASSESSMENTS - PROPOSAL/S  
 ALL MEASUREMENTS TO BE CHECKED ON SITE

DRAWING / REF NO: NH/10516/COURTYARD-ELEVS/01

**Leslie**  
**Cornell**  
 BUILDING RESTORATION LTD

CUSTOMER NAME: LARISSA WAKEFIELD & CYNTHIA RICKMAN  
 SITE ADDRESS: NEWMAN HOUSE, THE GARRISON, ST MARYS, TR21 0LS  
 DATE DRAWN: NOVEMBER 2016  
 SCALE: 1:50  
 DRAWN BY: LESLIE CORNELL

www.cornellcohb.co.uk