


NEWMAN HOUSE (ANNEXE)

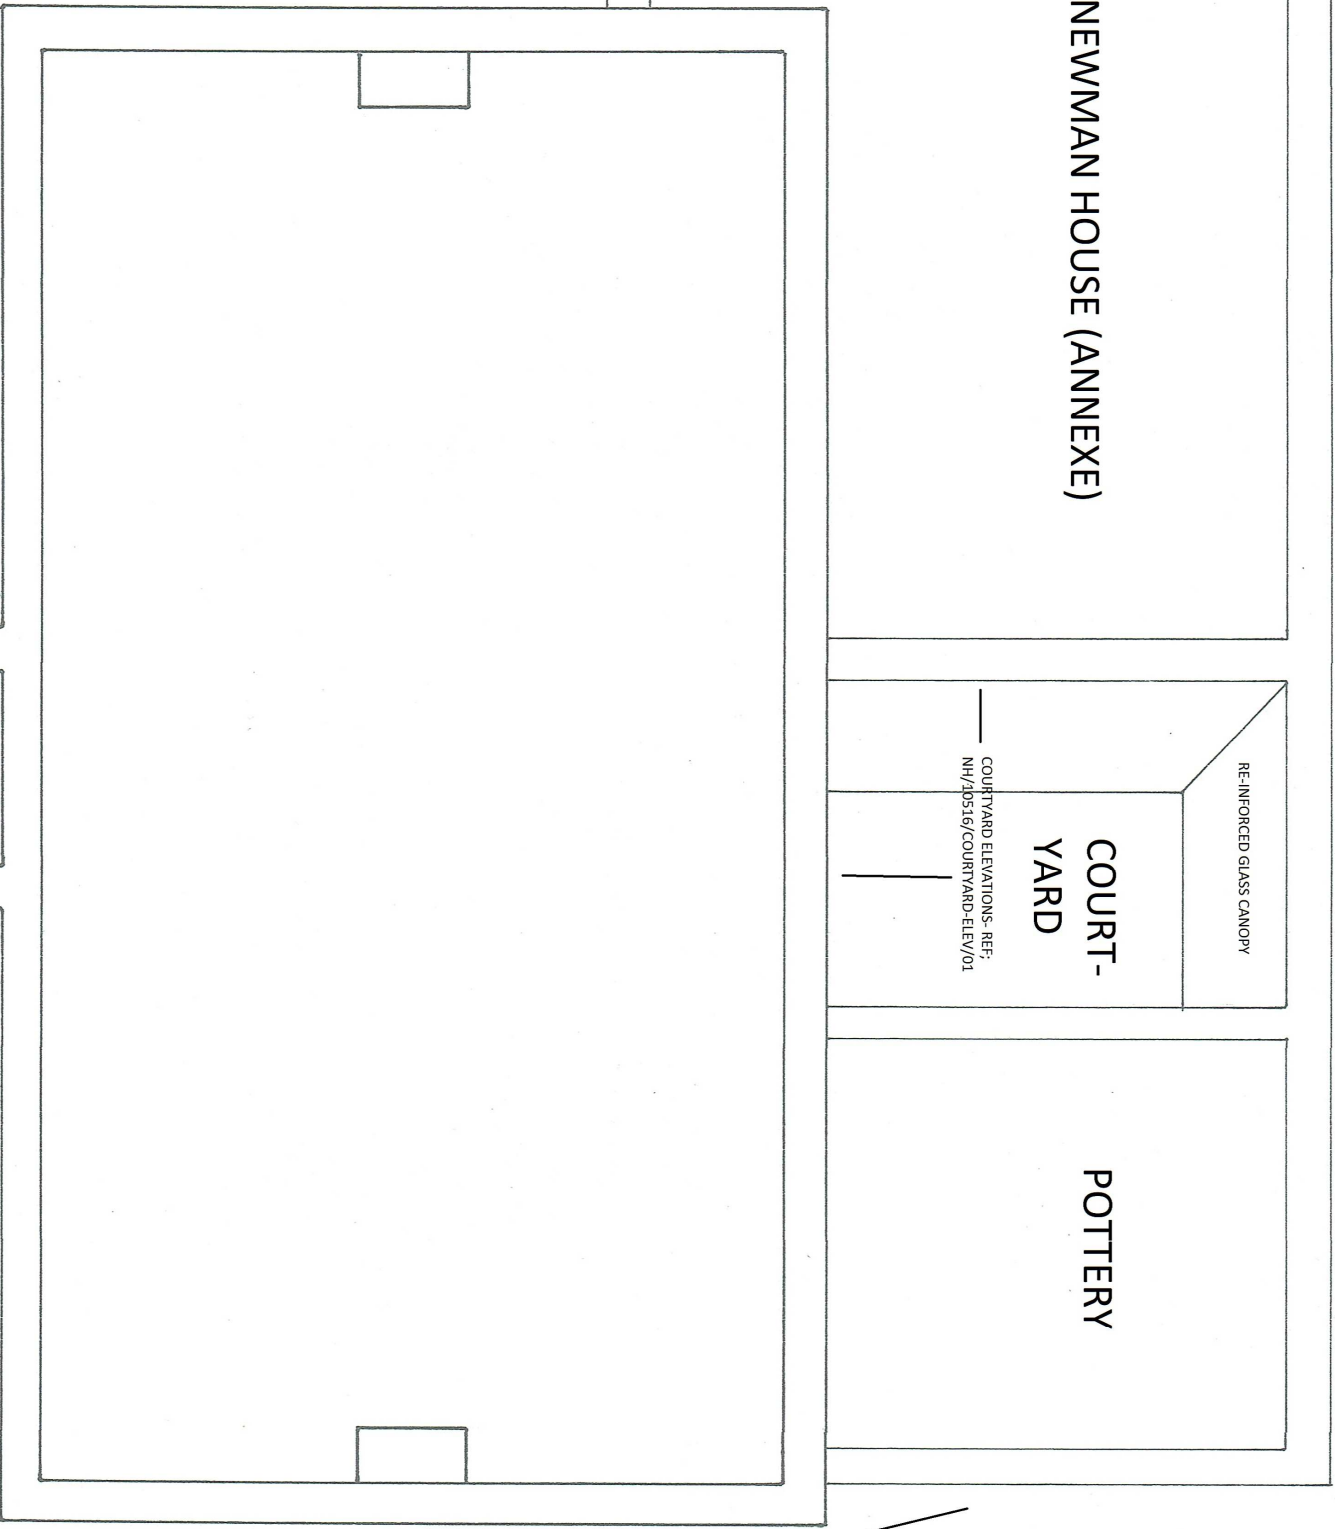

EAST ELEVATION-REF: NH/10516/ELEV-EST/02


NORTH ELEVATION - REF: NH/10516/ELEV-NTH/01

Notes:

- 1.
- 2.
- 3.
- 4.
- 5.
- 6.
- 7.
- 8.
- 9.
- 10.
- 11.
- 12.

Additional Information:
ALL MEASUREMENTS TO BE CHECKED ON SITE

WEST ELEVATIONS - REF: NH/10516/ELEV-WST/03 and 04

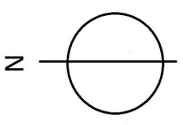

**NEWMAN HOUSE
EXTERNAL WALL PLAN**

DRAWING / REF No: NH/10516/PLAN/01	
Cornell BUILDING RESTORATION LTD	
CUSTOMER NAME:	LARISSA WAKEFIELD & CYNTHIA RICKMAN
SITE ADDRESS:	NEWMAN HOUSE, THE GARRISON, ST MARYS, TR21 0LS
DATE DRAWN:	NOVEMBER 2016
SCALE:	1:50
DRAWN BY:	LESLIE CORNELL
www.cornellco.uk	