



DO NOT SCALE FROM THIS DRAWING Except for planning purposes Copyright reserved		
Revisions		
Rev. No.	Date	Revision
-	--	--
Notes		

PROPOSED FLOOR PLAN

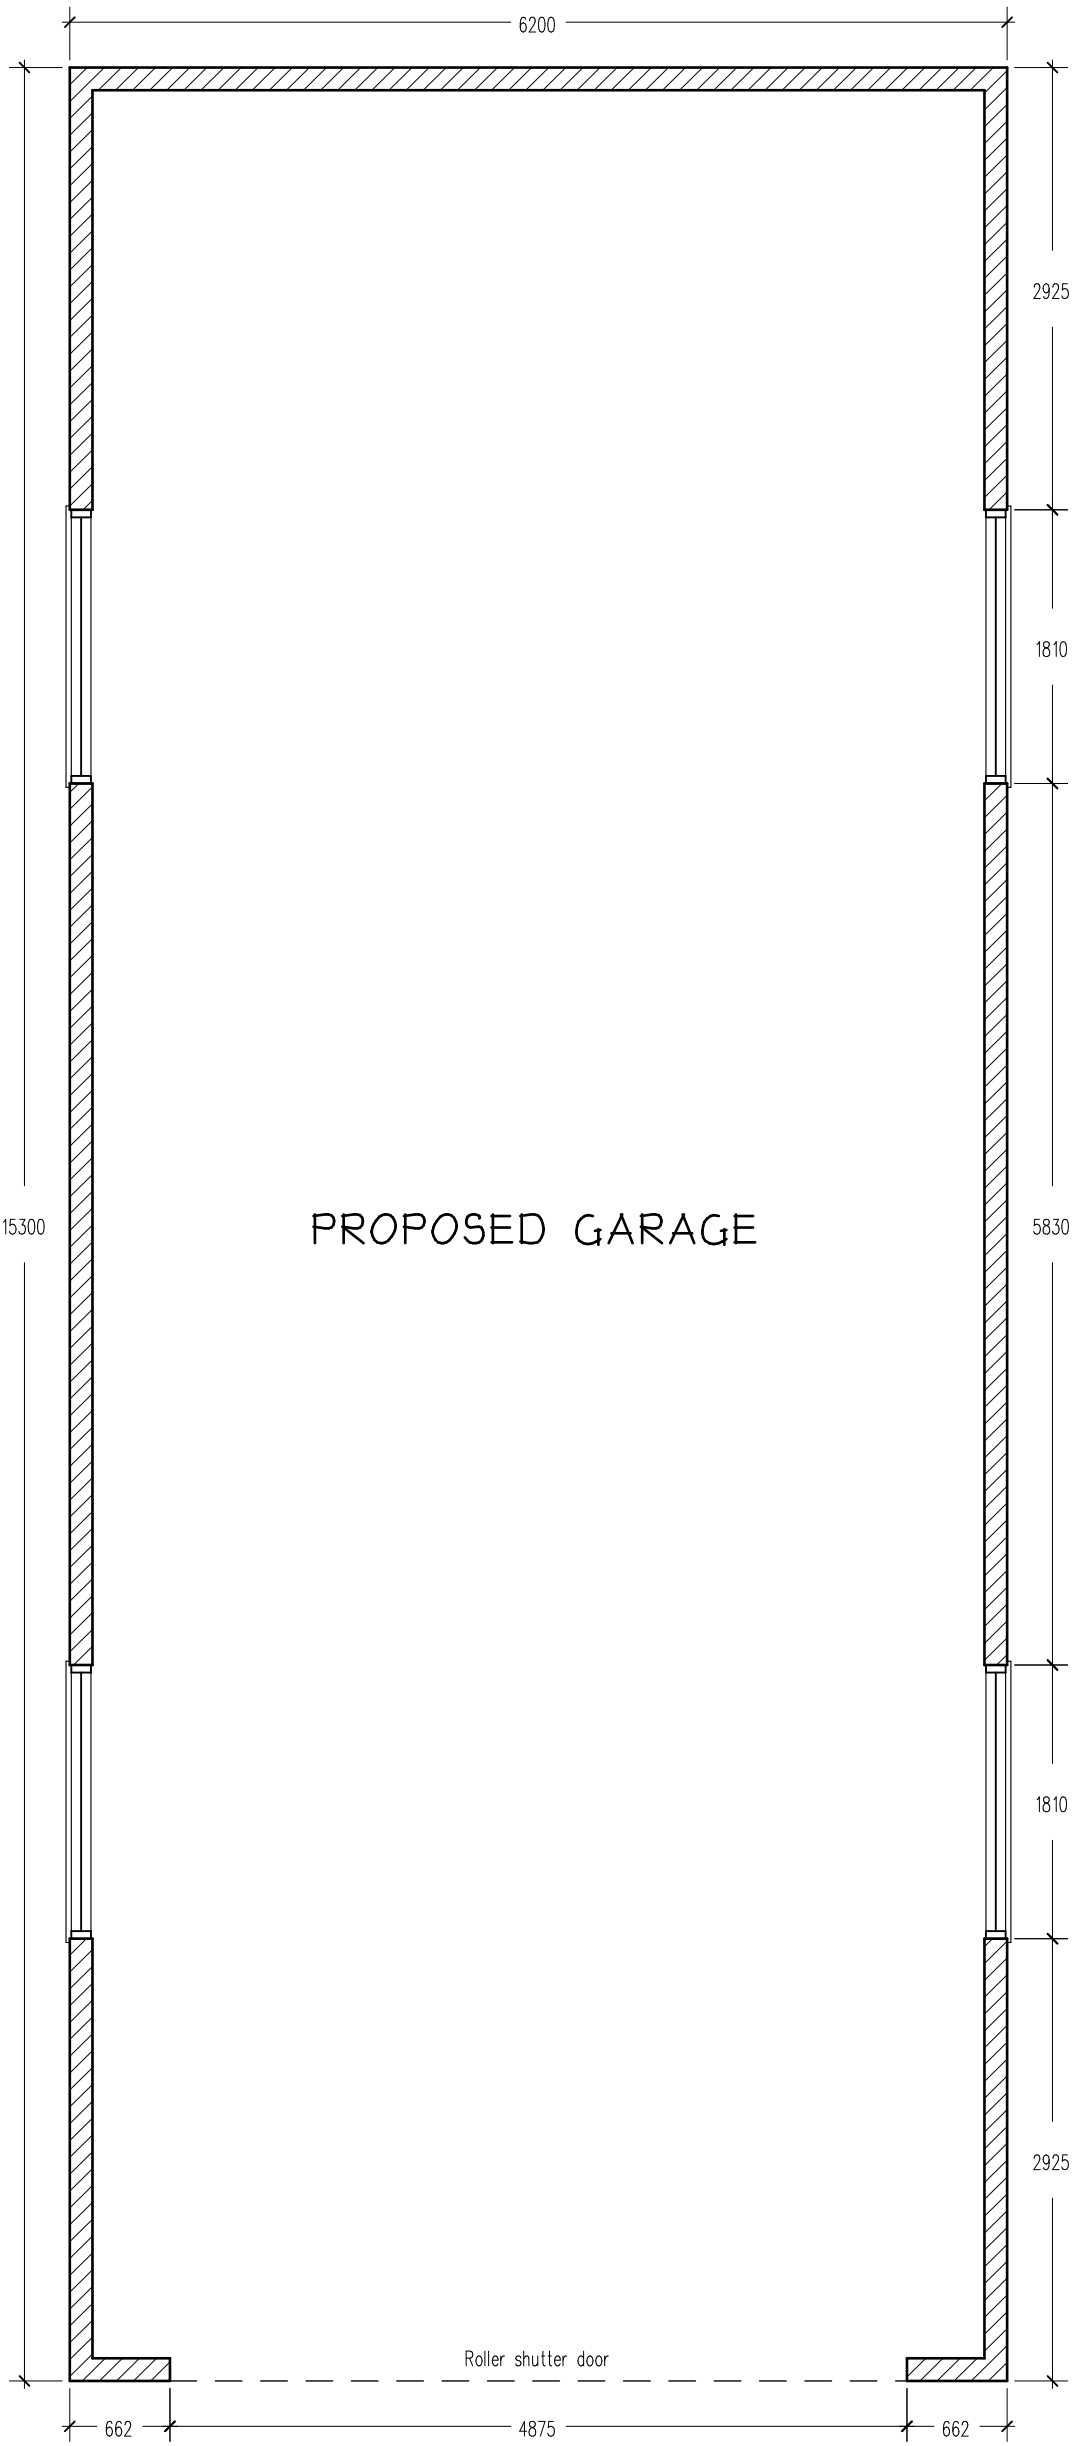


Proposed garage consists of 150mm thick concrete block external walls
to receive sand/cement render & paint finish.
Garage door to front elevation to be aluminium slot roller shutter,
c/w electric opening mechanism – final colour to be confirmed.
Windows to be painted timber framed units
Roof to be corrugated fibre cement roofing sheets on timber rafters


SOUTH ELEVATION (FRONT)

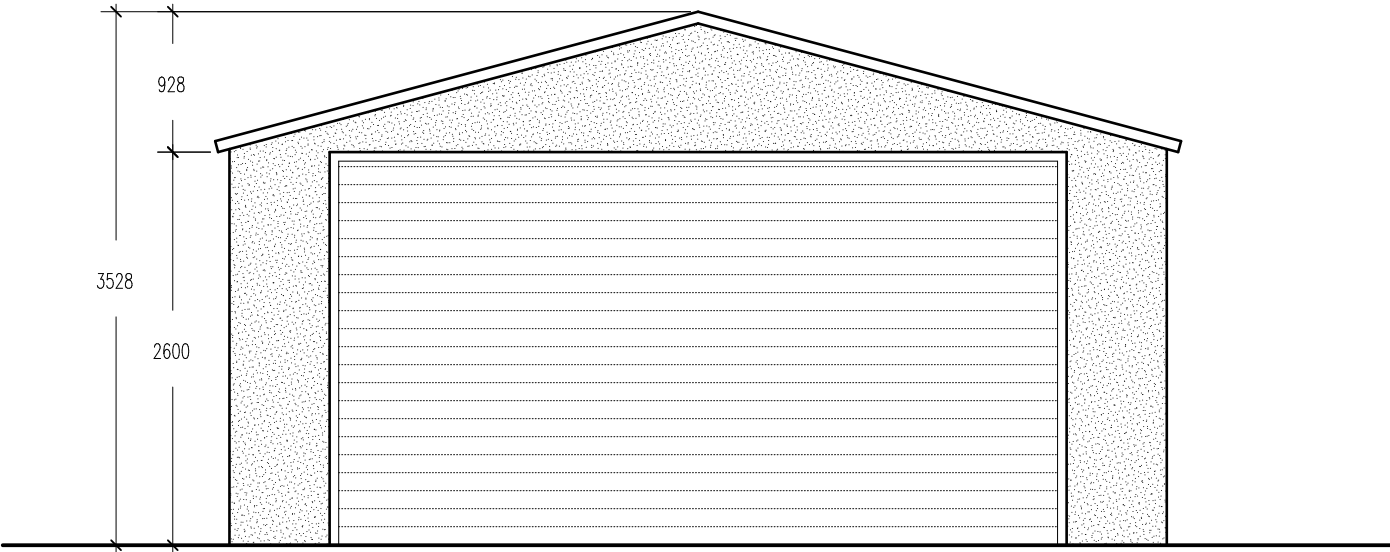


WEST ELEVATION (SIDE)

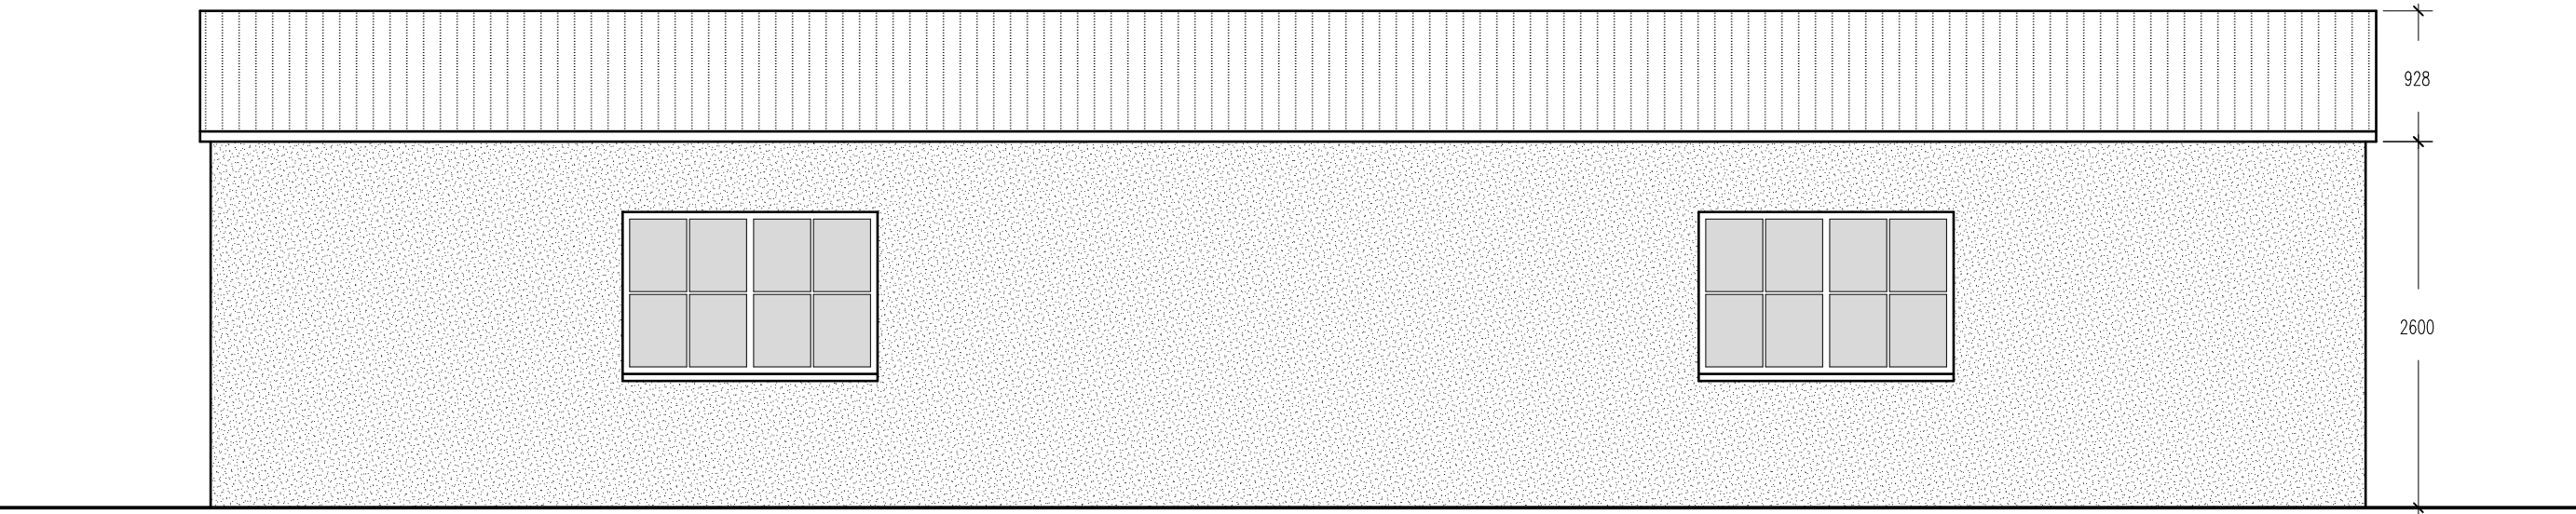

EAST ELEVATION (SIDE)

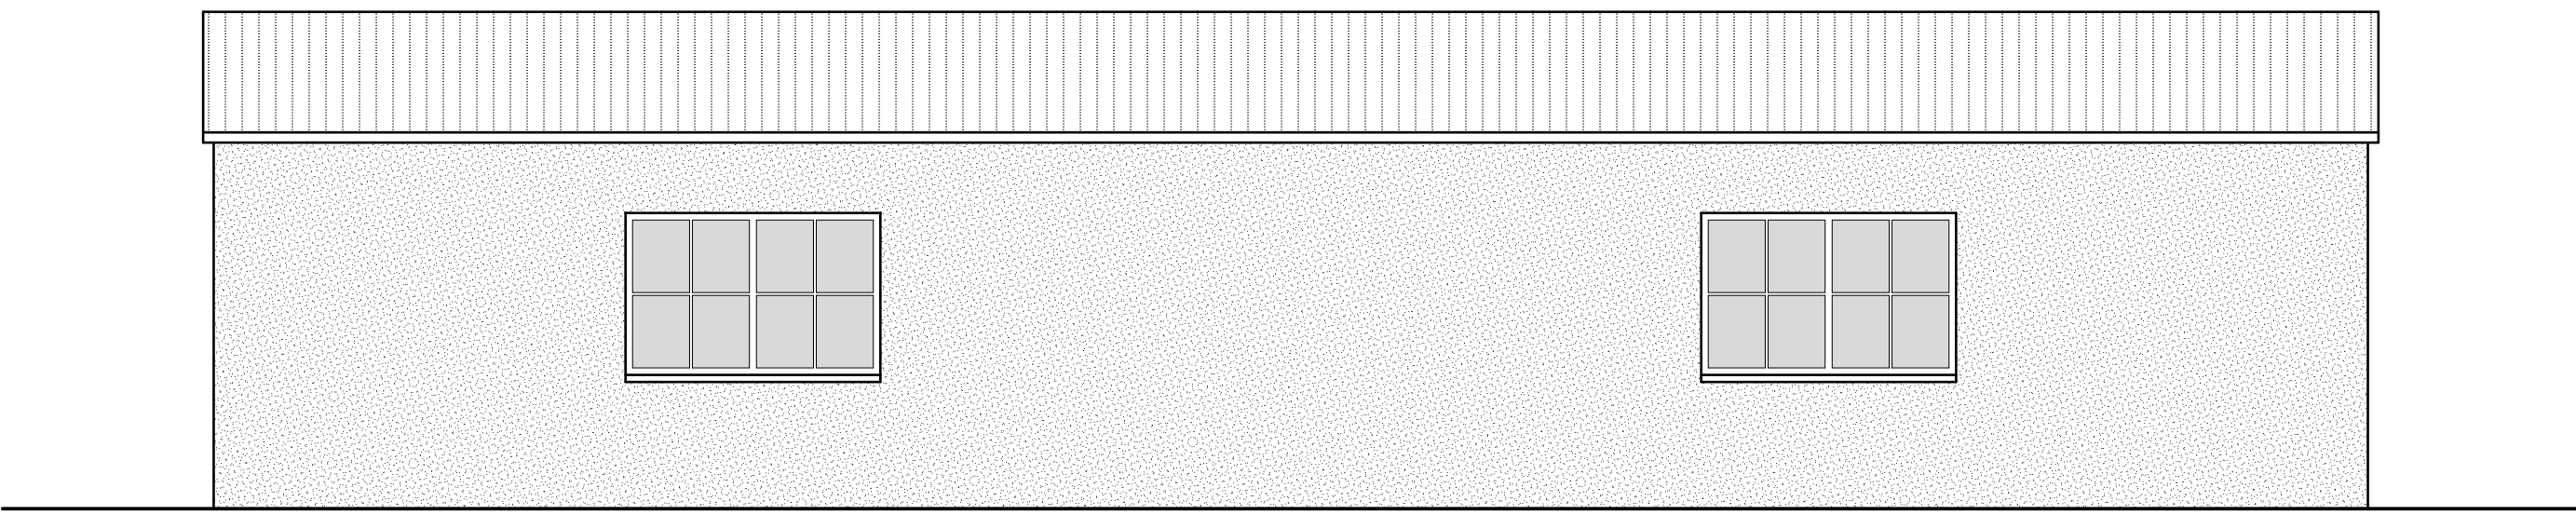

NORTH ELEVATION (REAR)

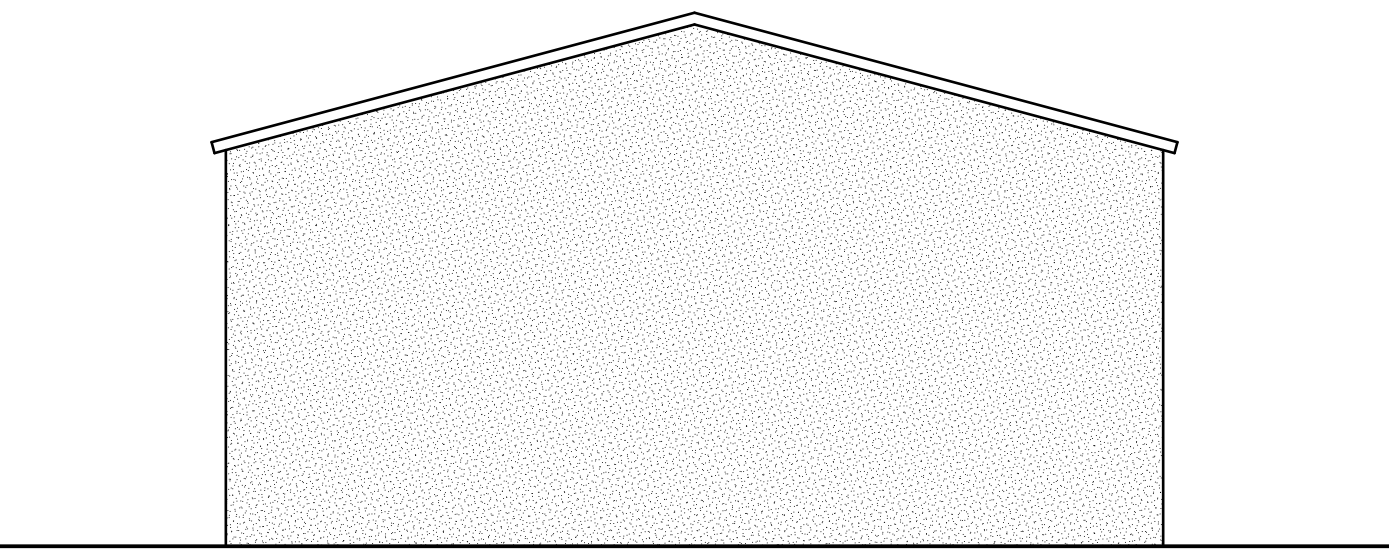

APPROVED
By C Dryden at 12:31 pm, Jun 19, 2017

PRELIMINARY



Job Title
**ERECTION OF PROPOSED GARAGE AT
HANJAGUE, ROCKY HILL,
ST. MARY'S, ISLES OF SCILLY**

Drawing Scale / Sheet Size
1:50 @ A1

Issue Date
27/04/2017

Drawn By
ALB

Drawing Title
**PROPOSED
PLAN & ELES**

Drawing Number
004/030

CAD File Name
L:\Hanjague, Scilly Isles\004-030_Pro garage