


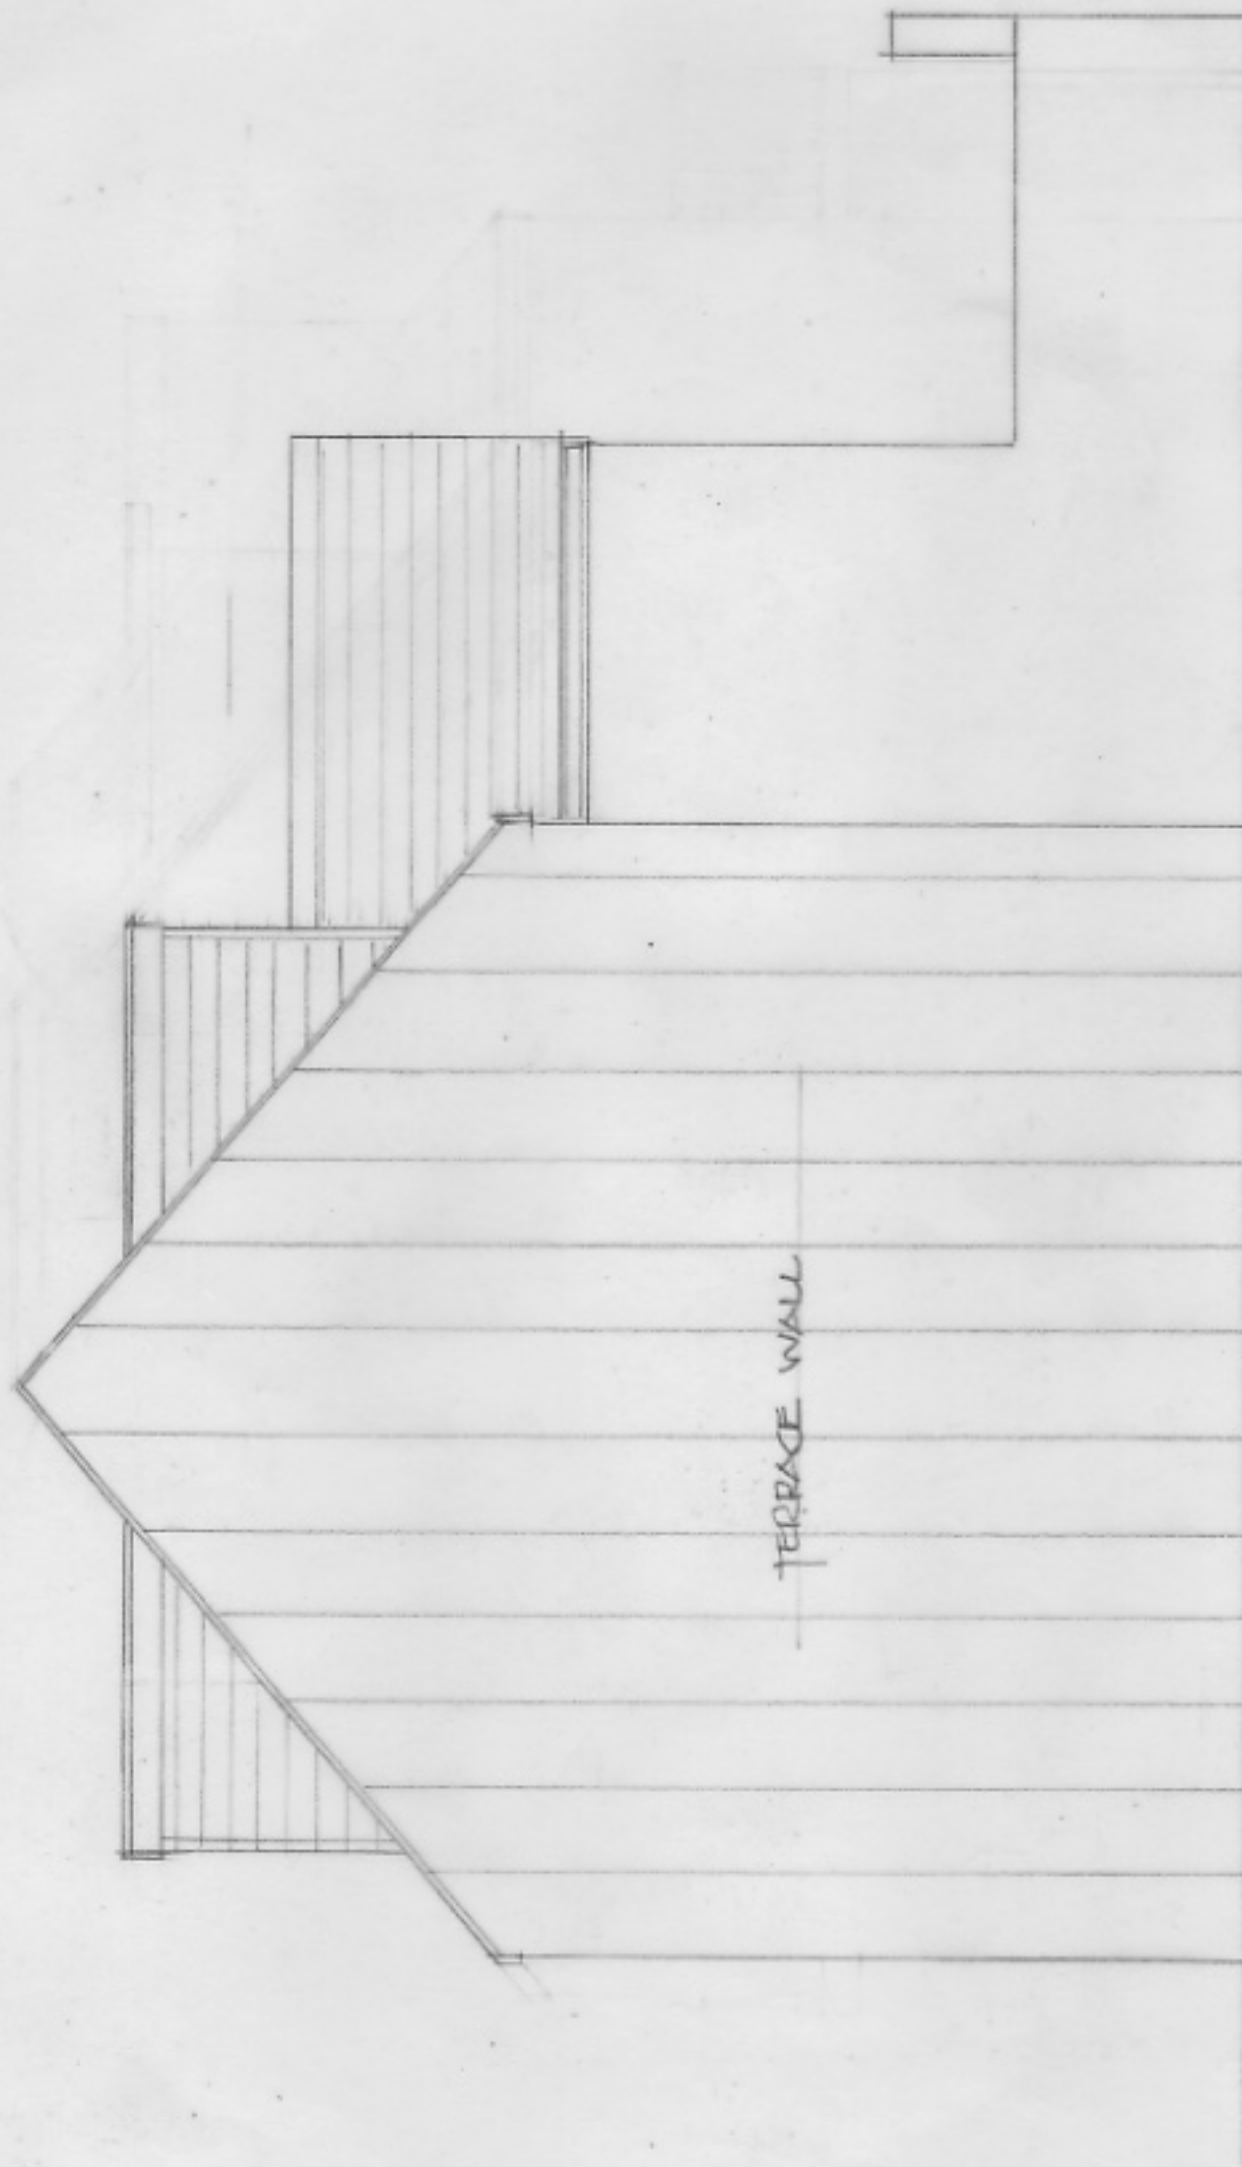

EAST ELEVATION



D. Red re-design. 25.7.17
C. Red re-design. 30.4.17
B. Planning Changes 26.2.17
A. Planning Changes 1.12.16

ISLANDS ARCHITECTS

Porthcressa, St Mary's, Isles of Scilly, TR21 0JQ and
6 Manor Farm Close, Pimperne, Blandford, Dorset, DT11 8XL
01258 480040

Project:

Proposed Extension, Roanoke, Porthcressa
St Mary's, Isles of Scilly

Client:

Georgia and Adam May

Drawing:

Proposed East Elevation

Scale:

1:50@A3

Drawn:

bdc 06.09.16

Dwg No:

2061 / 05

T