


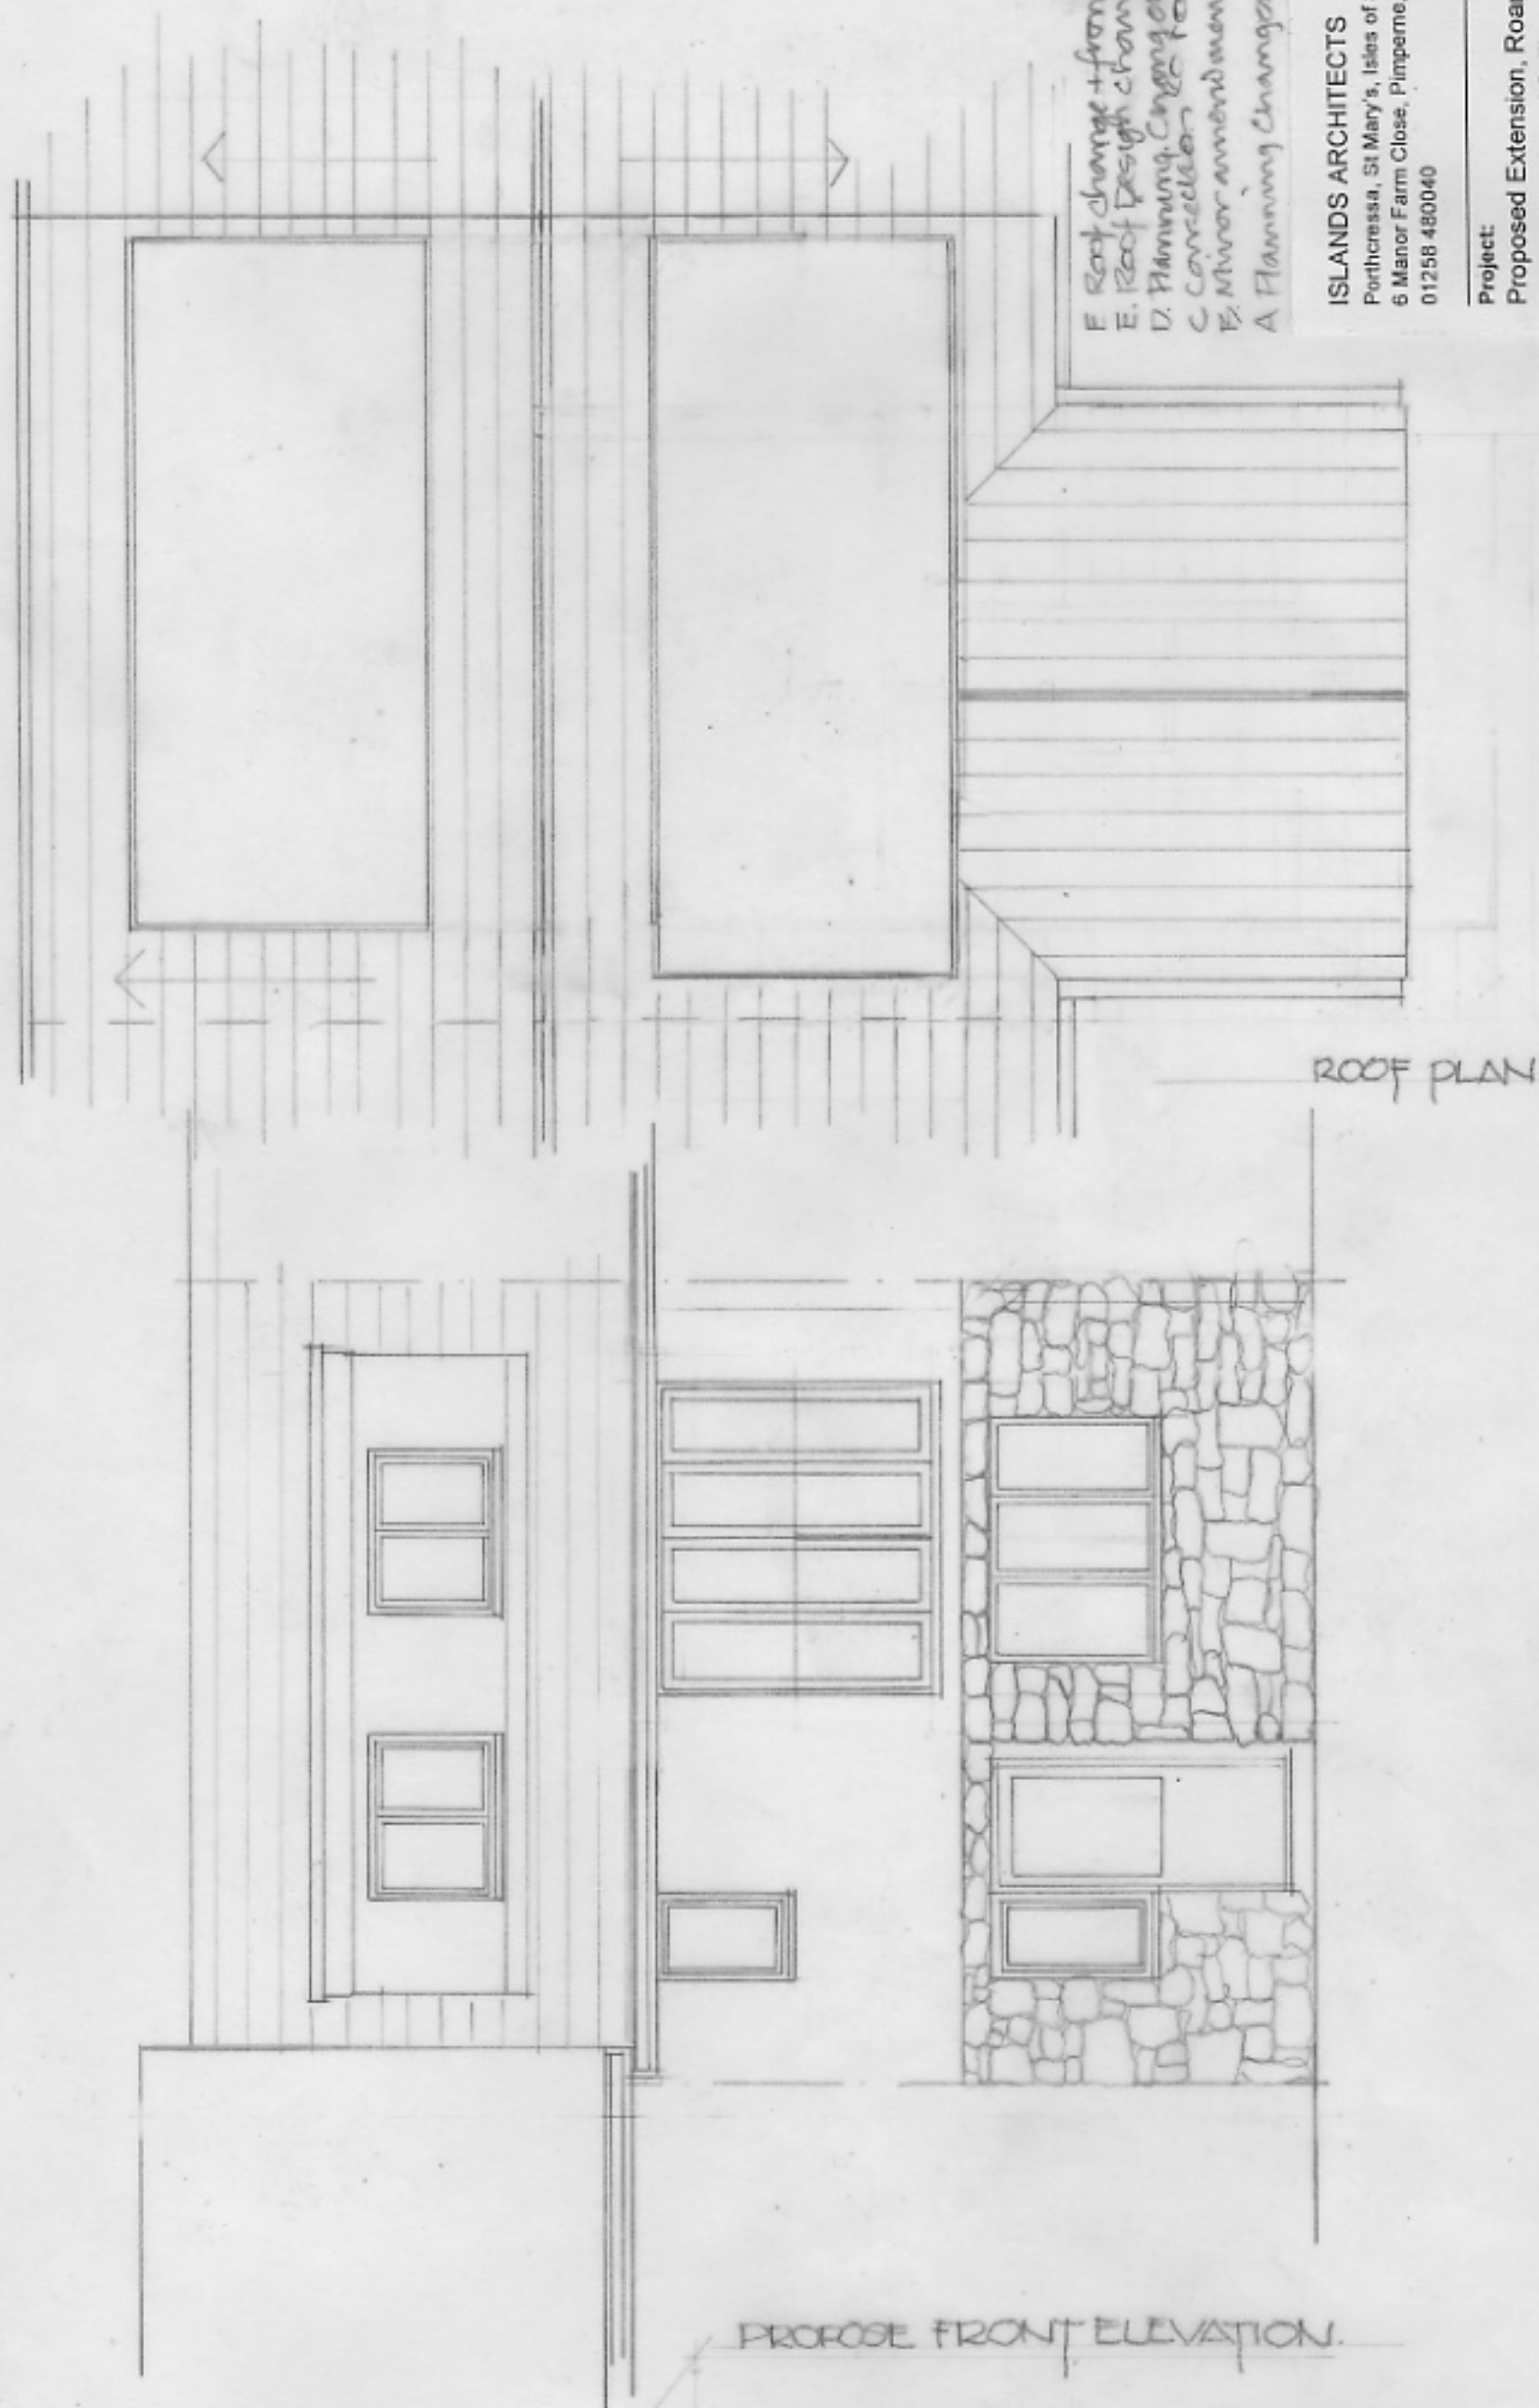

F Roof change + front elev. 20.7.17.
 E. Roof Design change 30.4.17.
 D. Planning Change 28.2.17.
 C. Cancellation 15.1.17.
 B. Minor amendment to roof 15.1.17.
 A Planning Change 12.11.16.

ISLANDS ARCHITECTS

Porthcressa, St Mary's, Isles of Scilly, TR21 0JQ and
 6 Manor Farm Close, Pimpeme, Blandford, Dorset, DT11 8XL
 01258 480040

Project:
 Proposed Extension, Roanoke, Porthcressa
 St Mary's, Isles of Scilly

Client:
 Georgia and Adam May
 Drawing:
 Proposed South Elevation and Roof Plan
 Scale:
 1:50@A3
 Drawn:
 bdc 06.09.16
 Dwg No:
 2061 / 02 F