


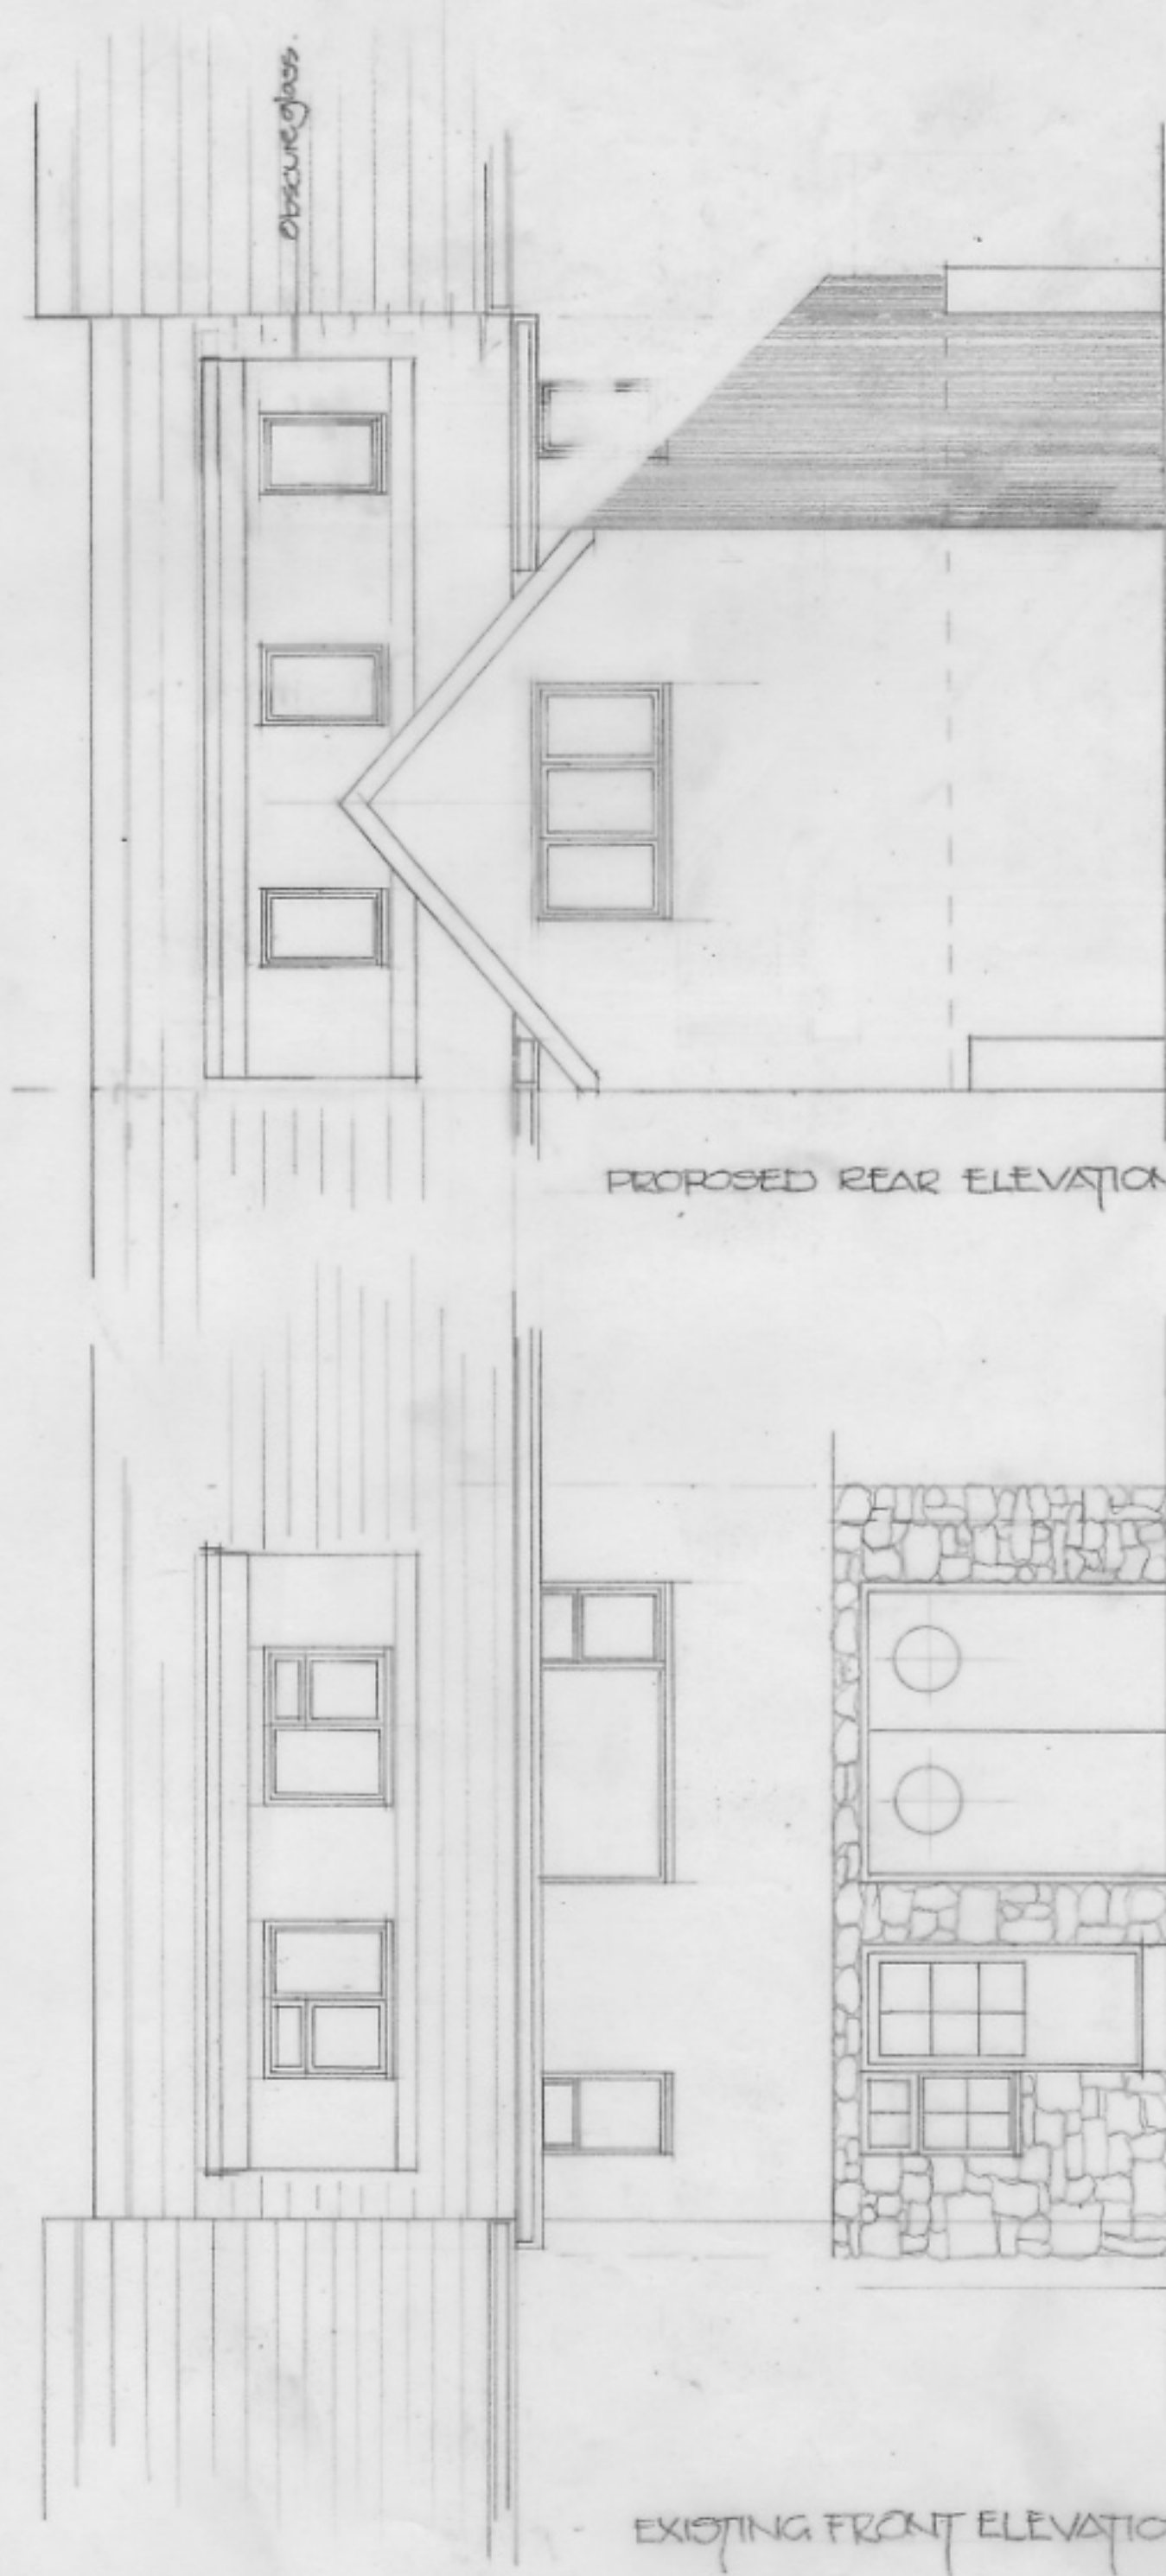

PROPOSED REAR ELEVATION.

EXISTING FRONT ELEVATION.



E Planning Changes	22.7.17
D New hipped roof.	30.4.17
C Planning Changes	28.2.17
B Minor Amendment	15.11.17
A Planning Changes	12.11.16

ISLANDS ARCHITECTS

Porthcressa, St Mary's, Isles of Scilly, TR21 0JQ and
6 Manor Farm Close, Pimperne, Blandford, Dorset, DT11 8XL
01258 480040

Project:
Proposed Extension, Roanoke, Porthcressa
St Mary's, Isles of Scilly

Client:
Georgia and Adam May
Drawing:
Existing South Elevation and Proposed North Elevation
Scale:
1:50@A3
Drawn:
bdc 06.09.16
Dwg No:
2061 / 03
E