
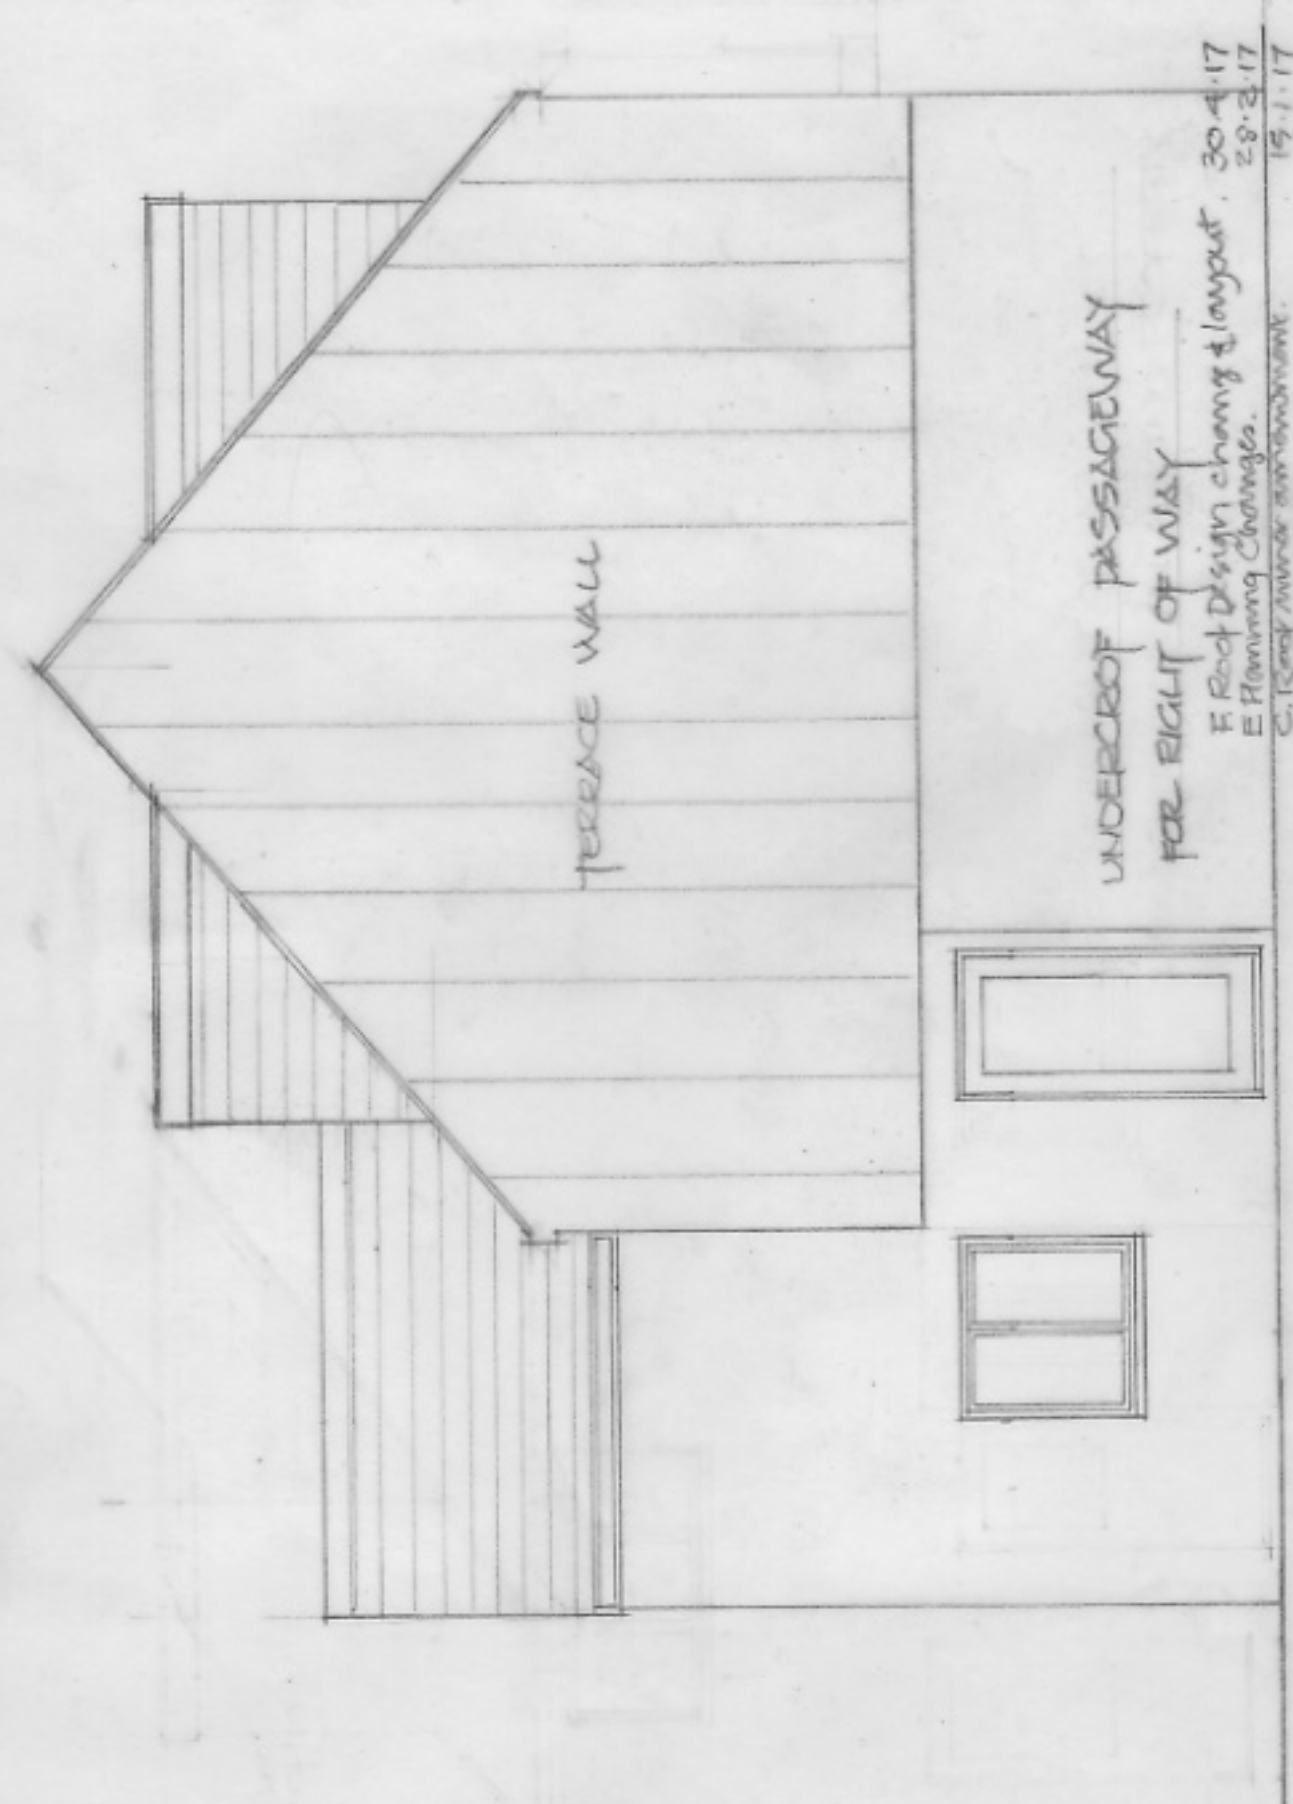


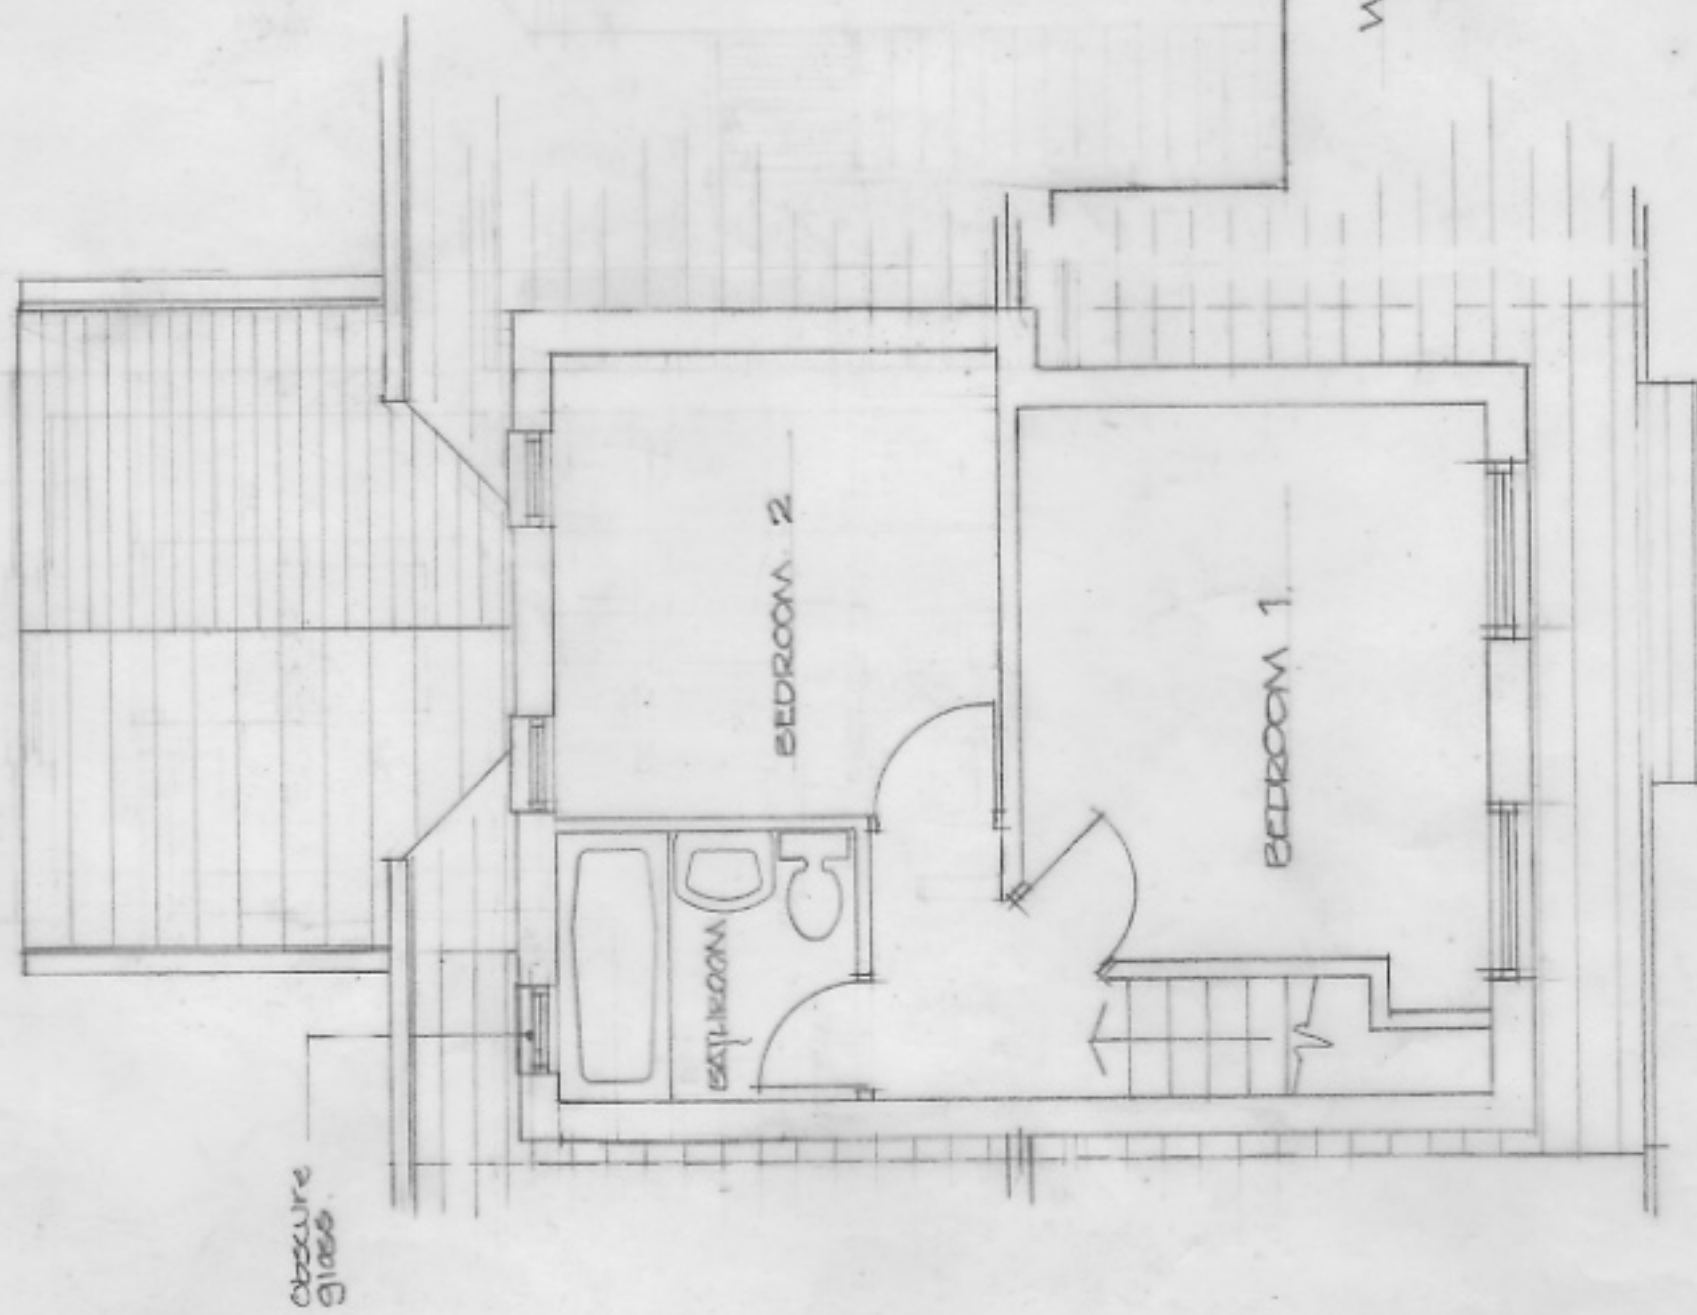

F. Roof design change & layout. 30.4.17
E Planning changes. 28.3.17
C. Roof minor amendment. 15.1.17
B. Planning changes. 30.11.16
A. Passageway added. 6.10.16

ISLANDS ARCHITECTS
Porthcressa, St Mary's, Isles of Scilly, TR21 0JQ and
6 Manor Farm Close, Pimpeme, Blandford, Dorset, DT11 8XL
01258 480040

Project:
Proposed Extension, Roanoke, Porthcressa
St Mary's, Isles of Scilly

Client:
Georgia and Adam May

Drawing:
Proposed Second Floor Plan and West Elevation

Scale:
1:50@A3

Drawn:
bdc 06.09.16

Dwg No:
2061 / 04 G



G. Planning amendment 22.7.17
D. Correction 19.1.17