


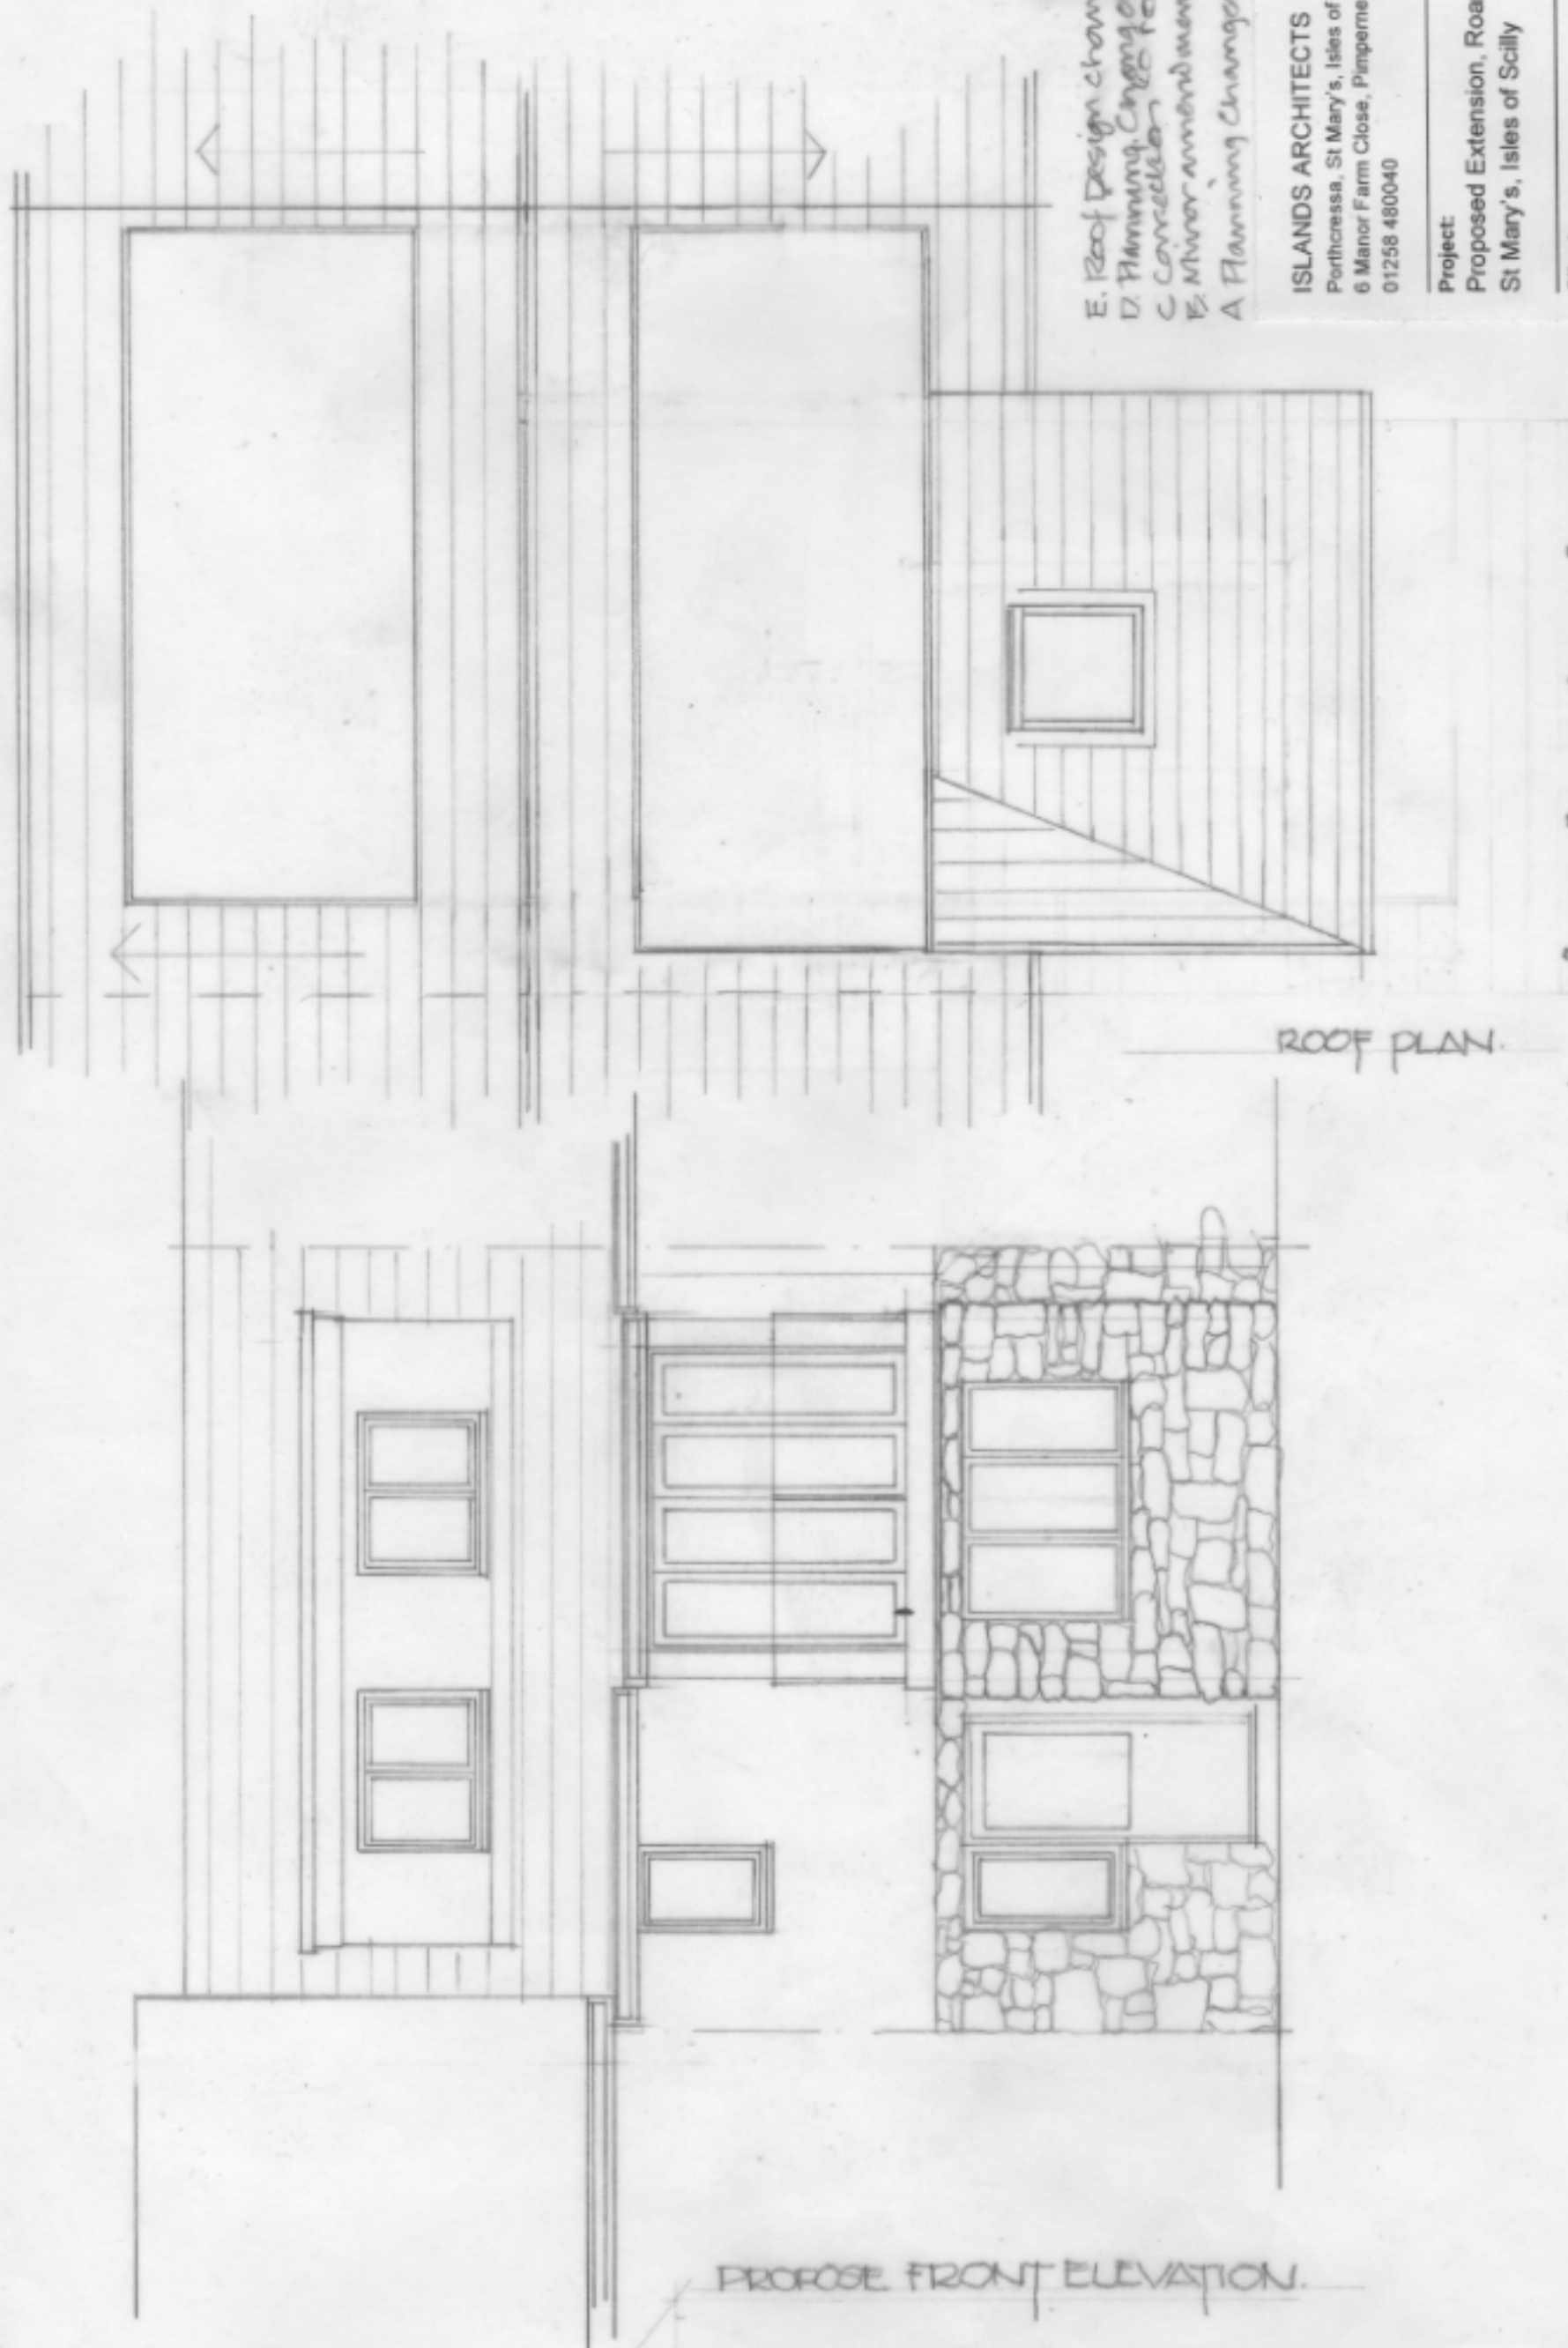

E. Roof Design change 30.4.17.
 D. Planning Changes 29.2.17
 C. Correction to roof 15.1.17
 B. Minor amendment to roof 15.1.17
 A. Planning Changes 12.11.16

ISLANDS ARCHITECTS
 Porthcressa, St Mary's, Isles of Scilly, TR21 0JQ and
 6 Manor Farm Close, Pimperne, Blandford, Dorset, DT11 8XL
 01258 480040

Project:
 Proposed Extension, Roanoke, Porthcressa
 St Mary's, Isles of Scilly

Client:
 Georgia and Adam May
Drawing:
 Proposed South Elevation and Roof Plan
Scale:
 1:50@A3
Drawn:
 bdc 06.09.16
Dwg No:
 2061 / 02 E