



GROUND FLOOR PLAN.

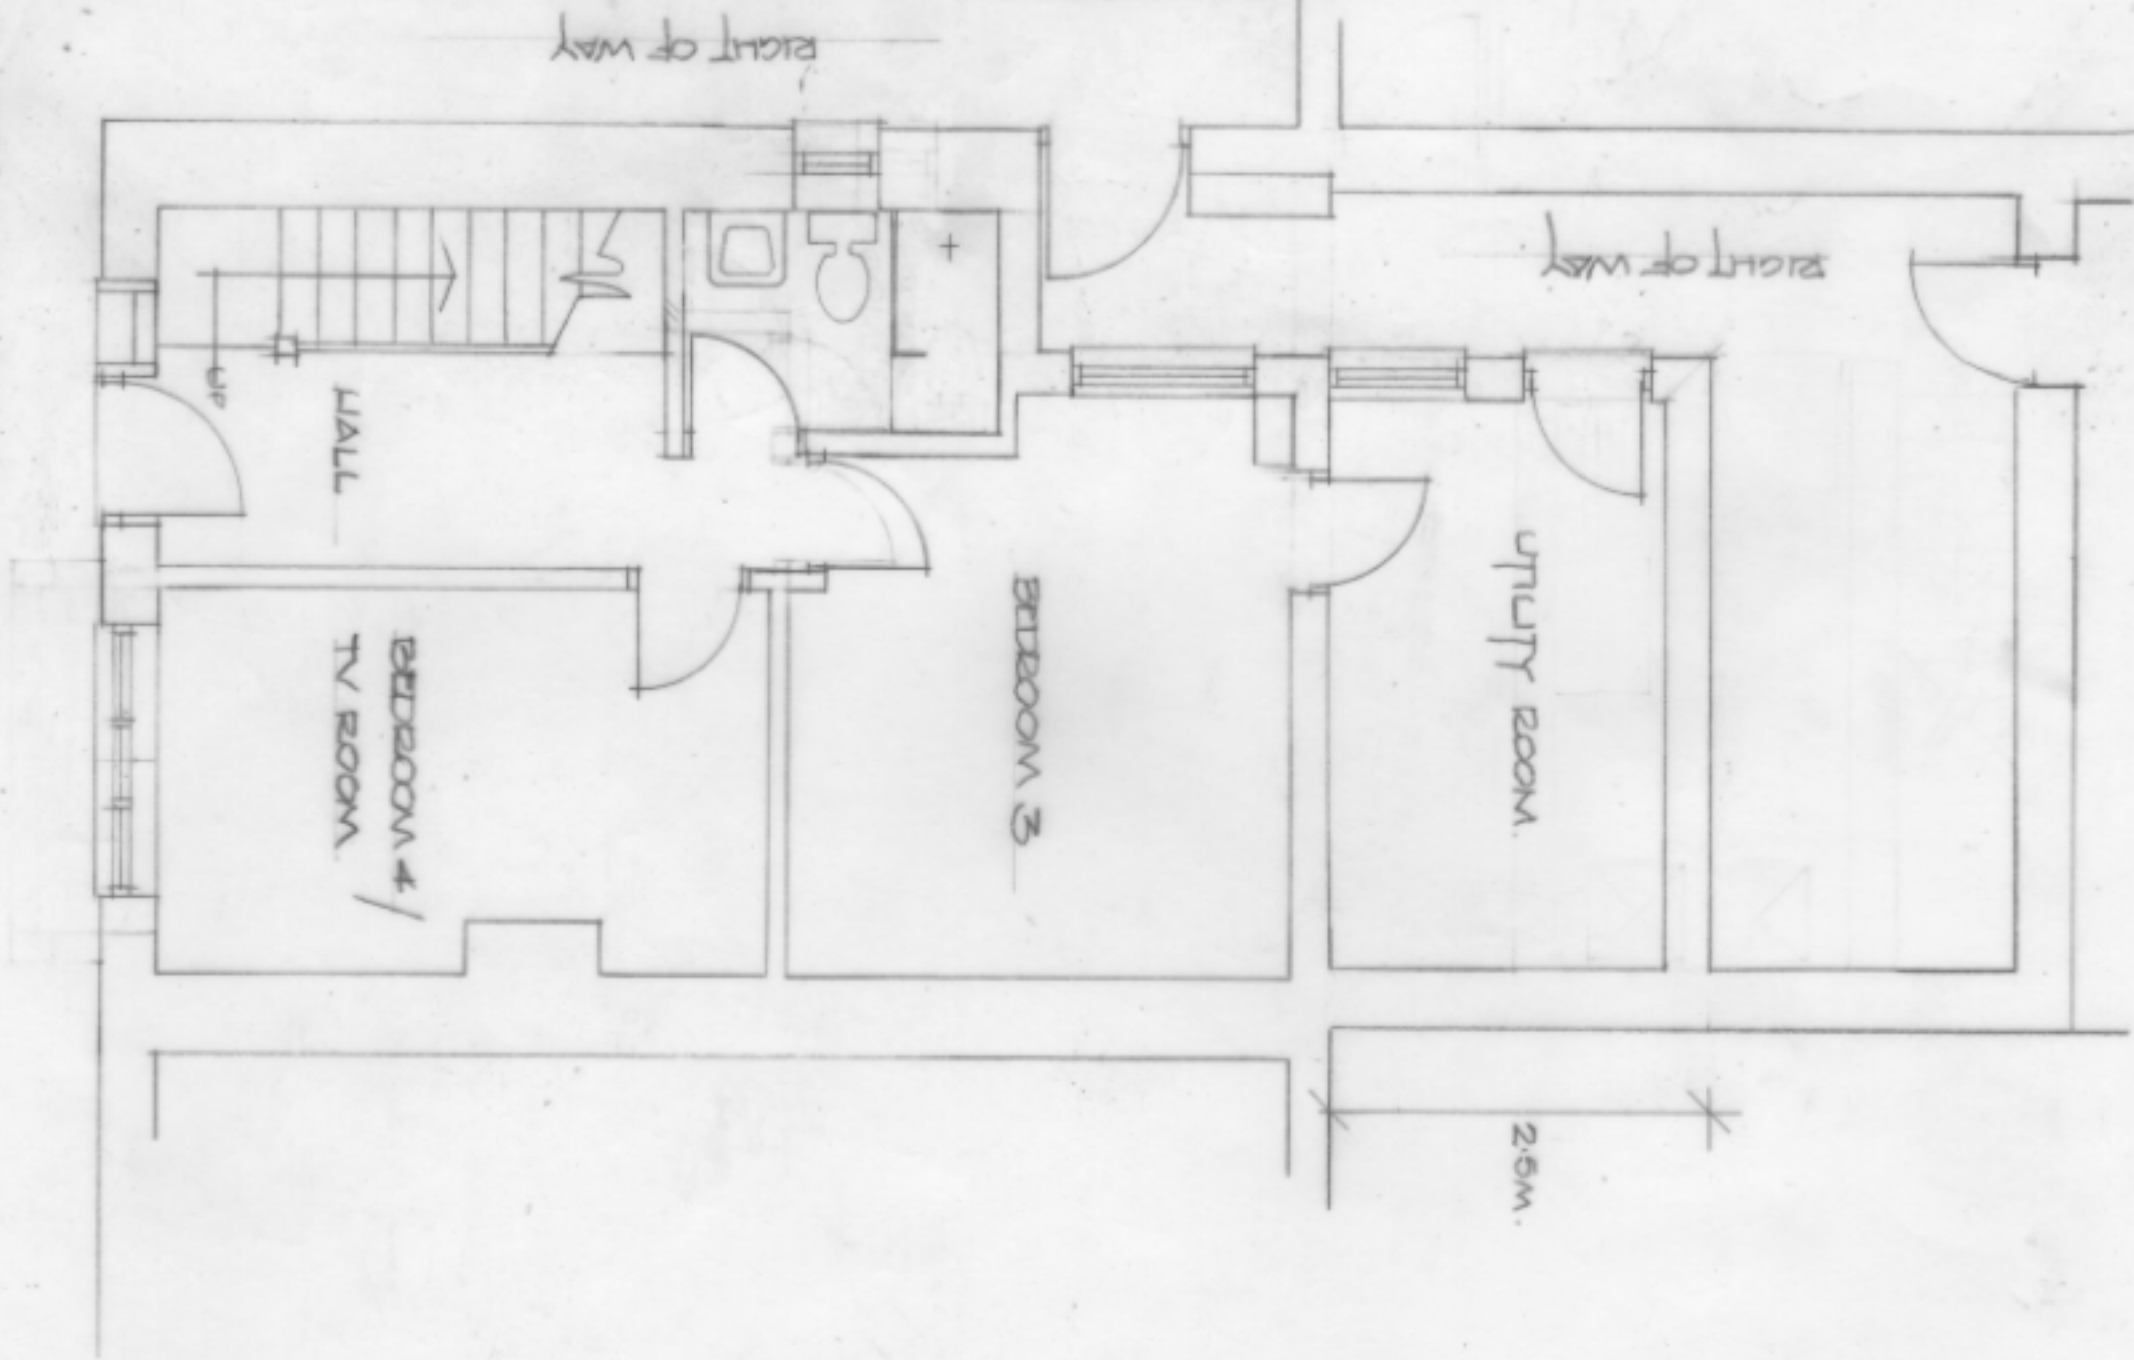

FIRST FLOOR PLAN.

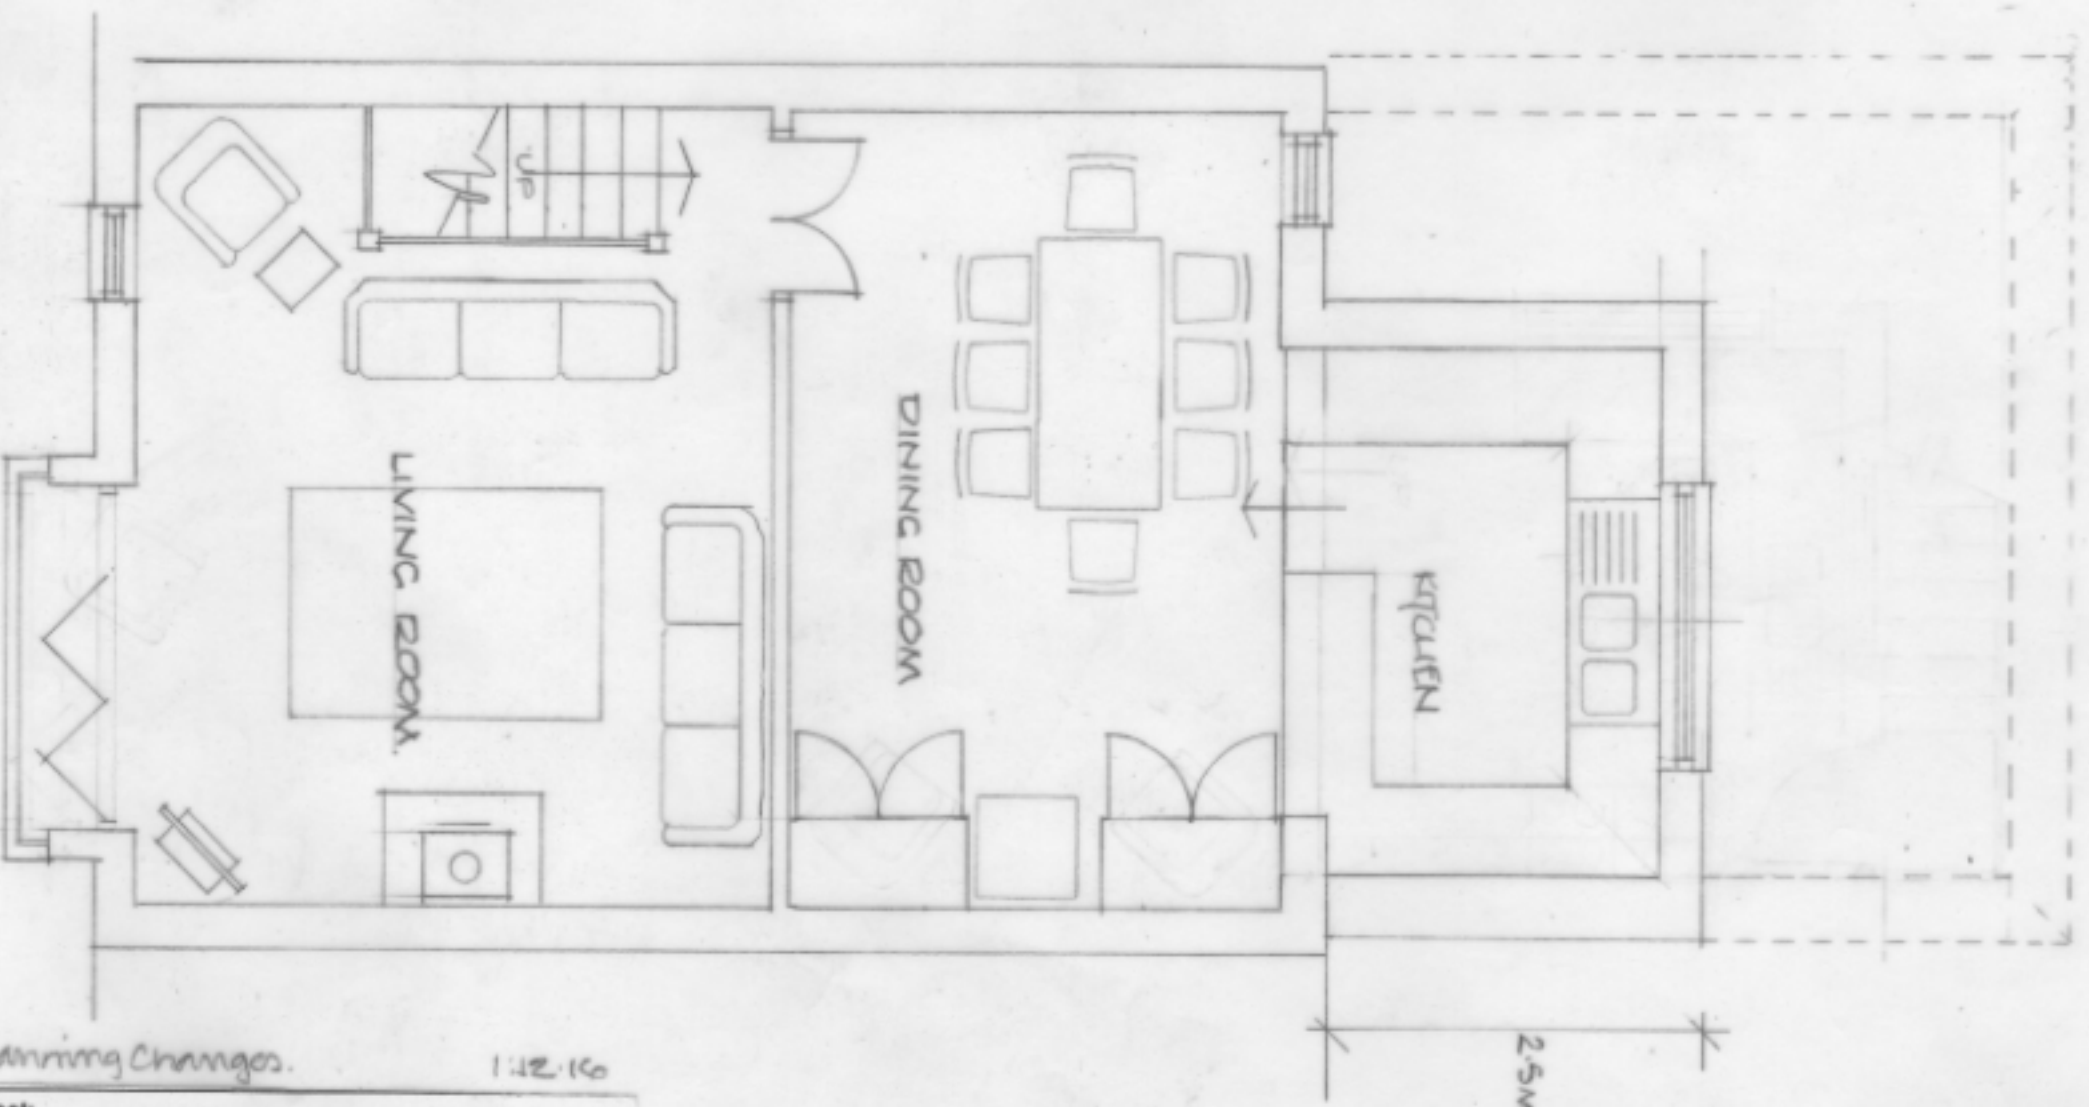

A Planning Changes. 1:12.16

Project:
Proposed Extension, Roanoke, Porthcressa
St Mary's, Isles of Scilly

Client:
Georgia and Adam May

Drawing:
Proposed Ground and First Floor Plan

Scale: 1:50@A3 Drawn: bdc 06.09.16 Dwg No: 2061 / 01 A

ISLANDS ARCHITECTS
Porthcressa, St Mary's, Isles of Scilly, TR21 0JQ and
6 Manor Farm Close, Pimperne, Blandford, Dorset, DT11 8XL
01258 480040