


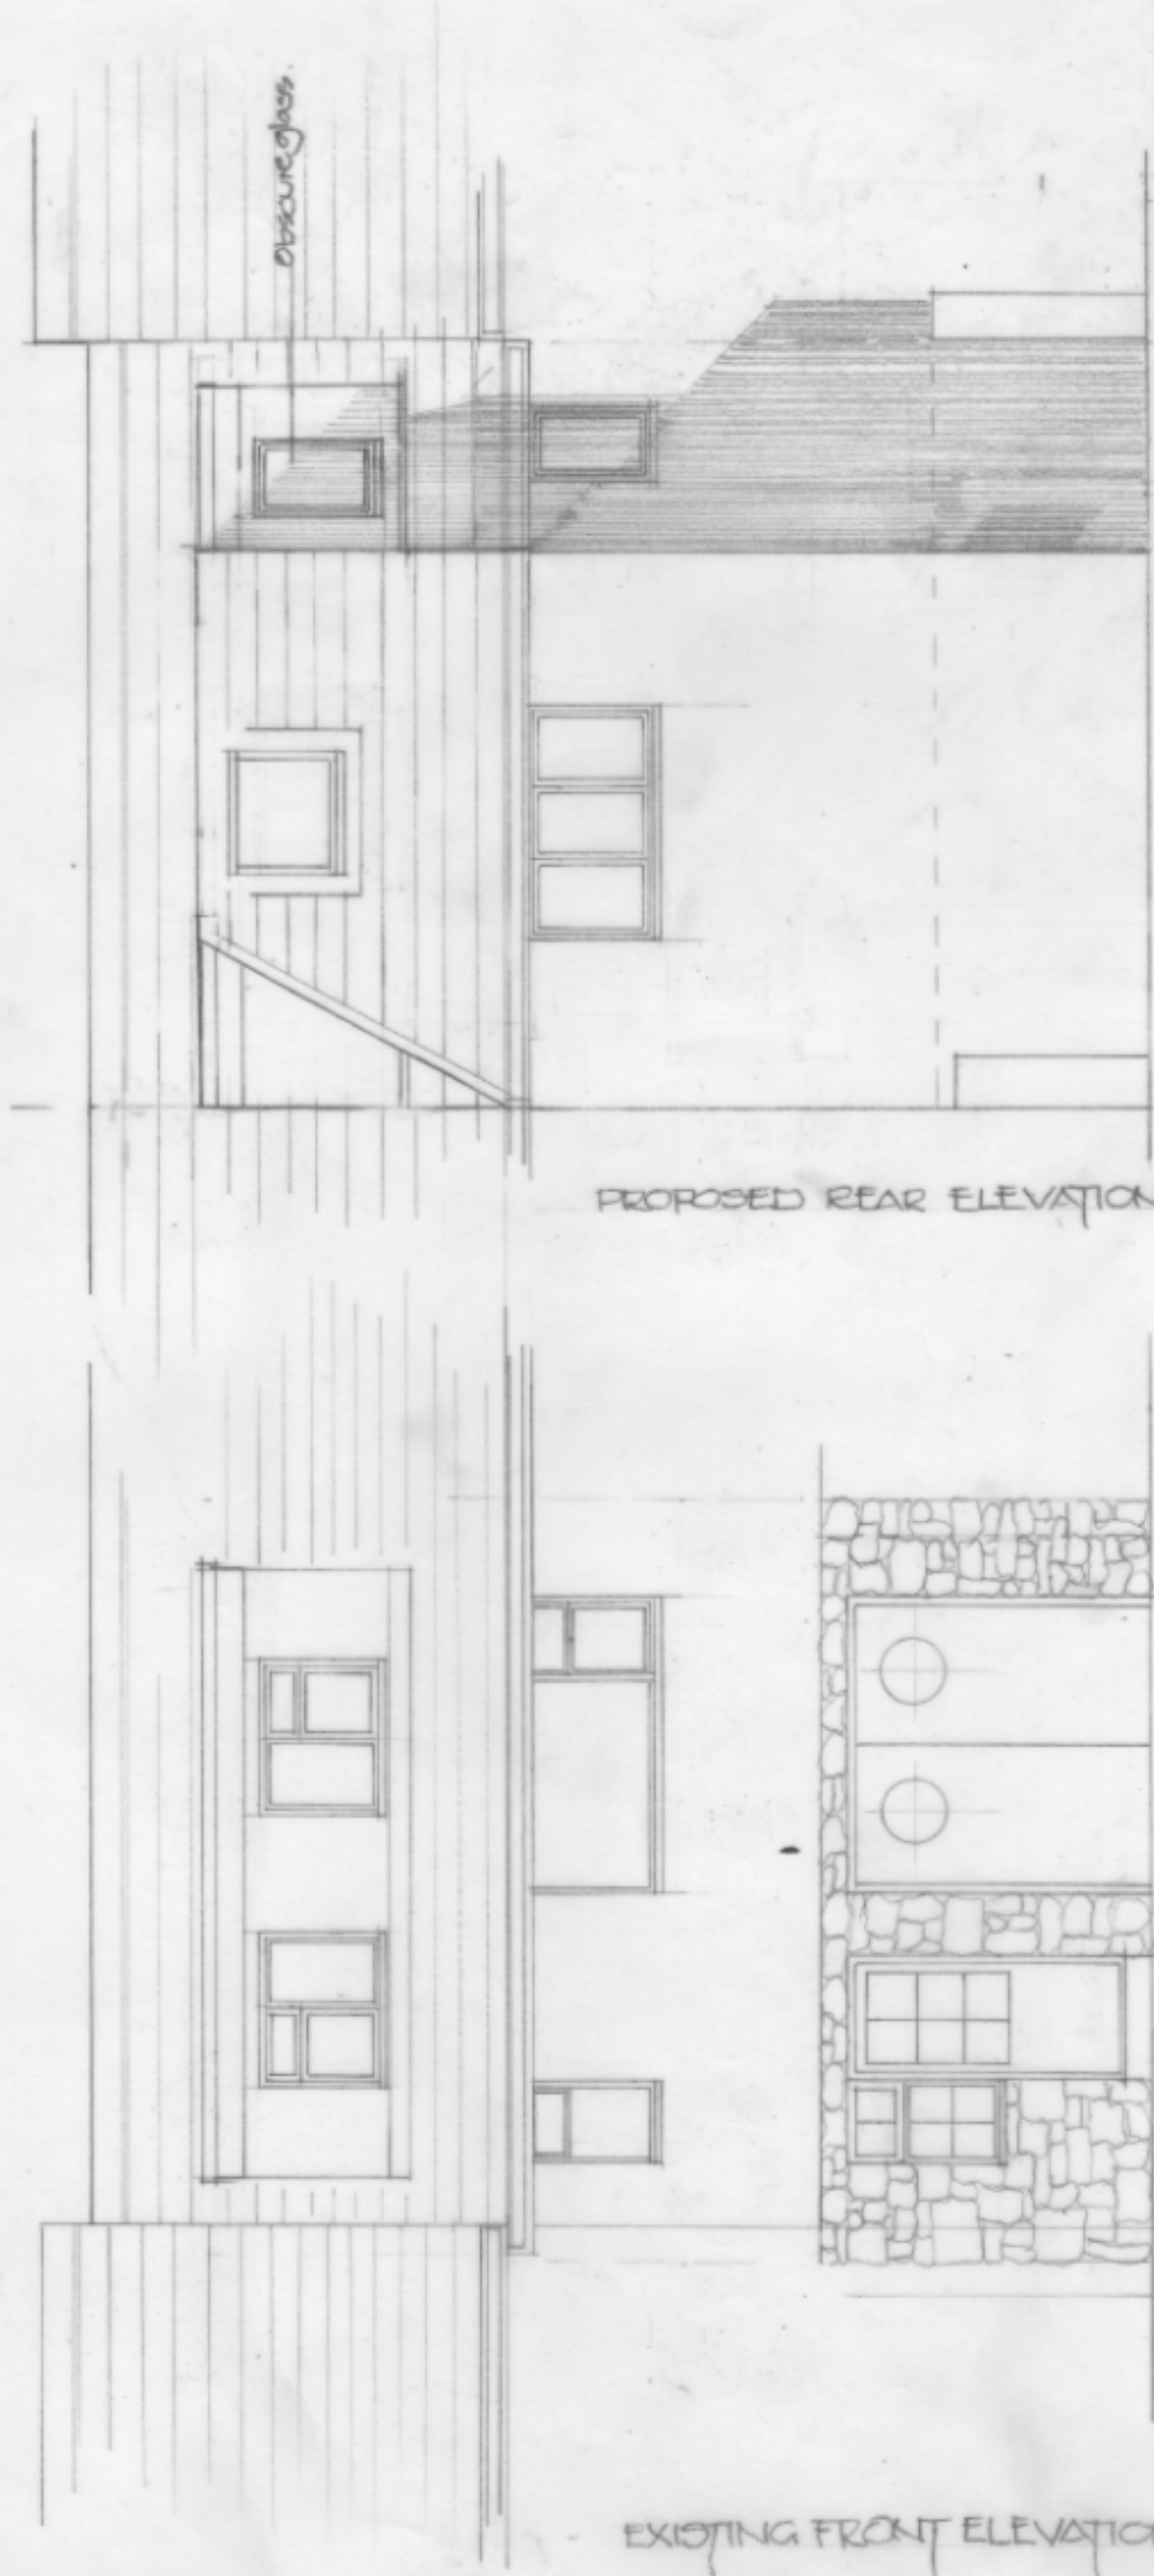

Obscure glass

PROPOSED REAR ELEVATION

EXISTING FRONT ELEVATION

ISLANDS ARCHITECTS

Porthcressa, St Mary's, Isles of Scilly, TR21 0JQ and
6 Manor Farm Close, Pimperm, Blandford, Dorset, DT11 8XL
01258 480040

Project:

Proposed Extension, Roanoke, Porthcressa
St Mary's, Isles of Scilly

Client:

Georgia and Adam May

Drawing:

Existing South Elevation and Proposed North Elevation

Scale:

1:50@A3
Dwg No: 2061 / 03 D

- D New hipped roof. 30.4.17
- C Planning Changes 28.2.17
- B Minor Amendment 15.11.17
- A Planning Changes 12.11.16