



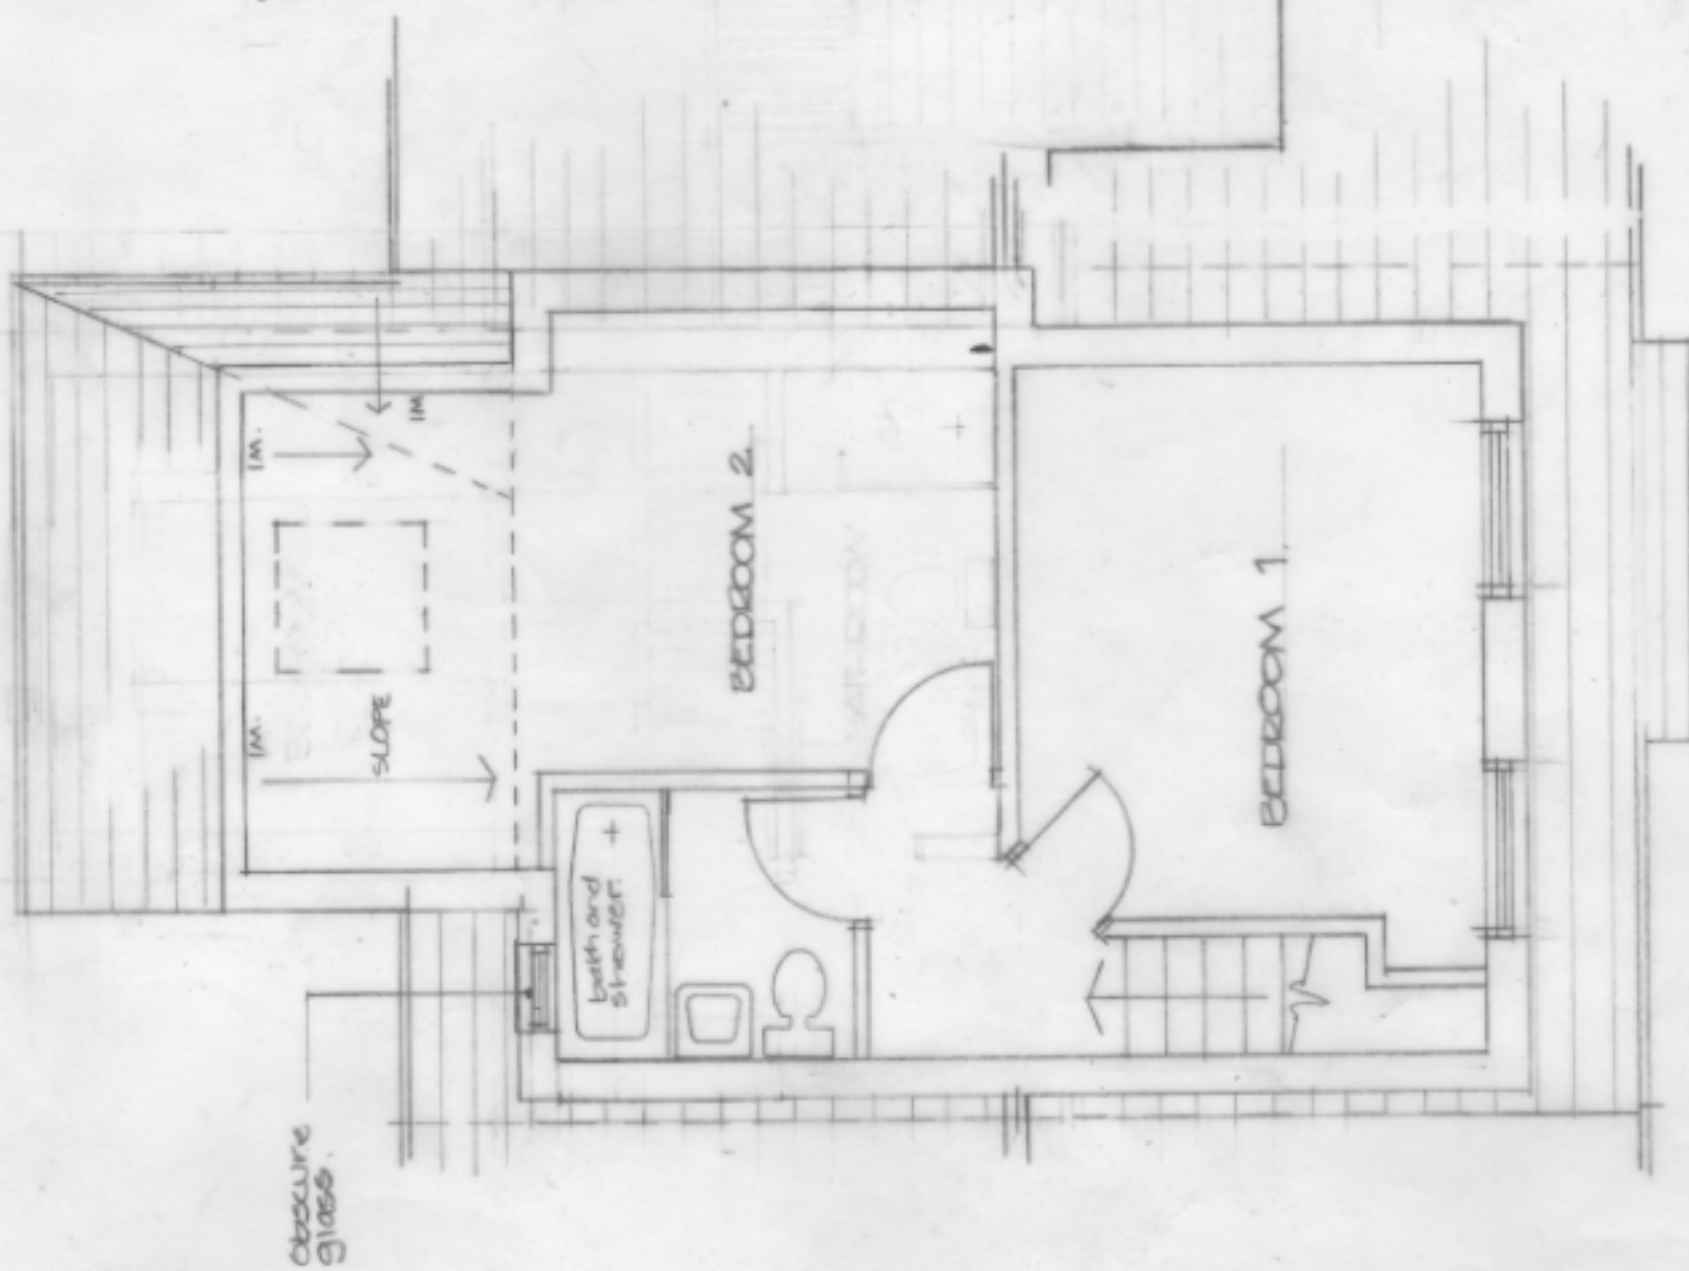

SECOND FLOOR PLAN

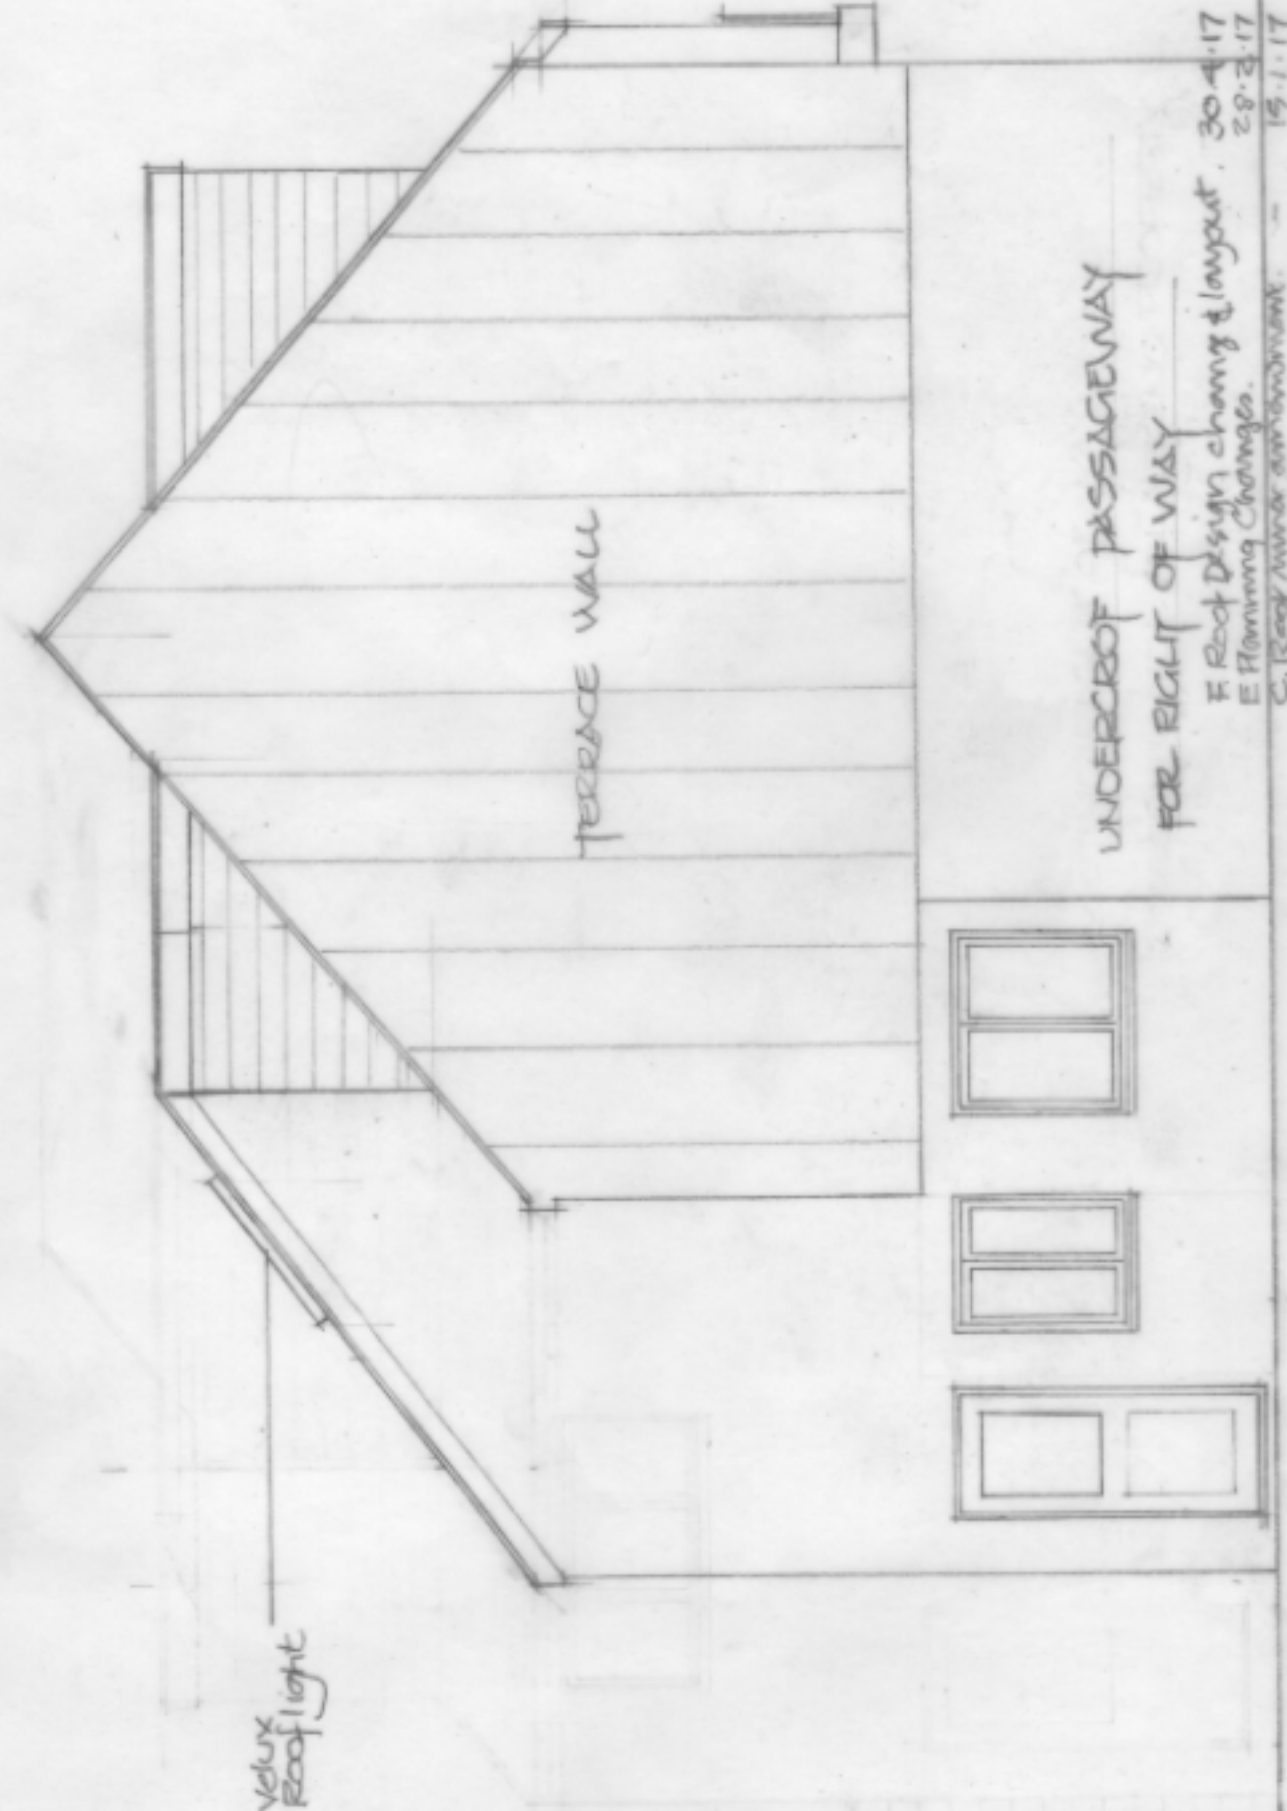

WEST ELEVATION

UNDERCROFT PASSAGEWAY
FOR RIGHT OF WAY

F Red Design change layout. 30.4.17
E Planning Changes. 28.3.17
C. Red minor amendment. 15.1.17
B Planning changes. 30.11.16
A Right of way added. 6.10.16

ISLANDS ARCHITECTS
Porthcressa, St Mary's, Isles of Scilly, TR21 0JQ and
6 Manor Farm Close, Pimpeme, Blandford, Dorset, DT11 8XL
01258 480040

Project:
Proposed Extension, Roanoke, Porthcressa
St Mary's, Isles of Scilly

Client:
Georgia and Adam May
Drawing:
Proposed Second Floor Plan and West Elevation
Scale:
1:50@A3
Drawn:
bdc 06.09.16
Dwg No:
2061 / 04 F



D. Connelley

15.1.17