


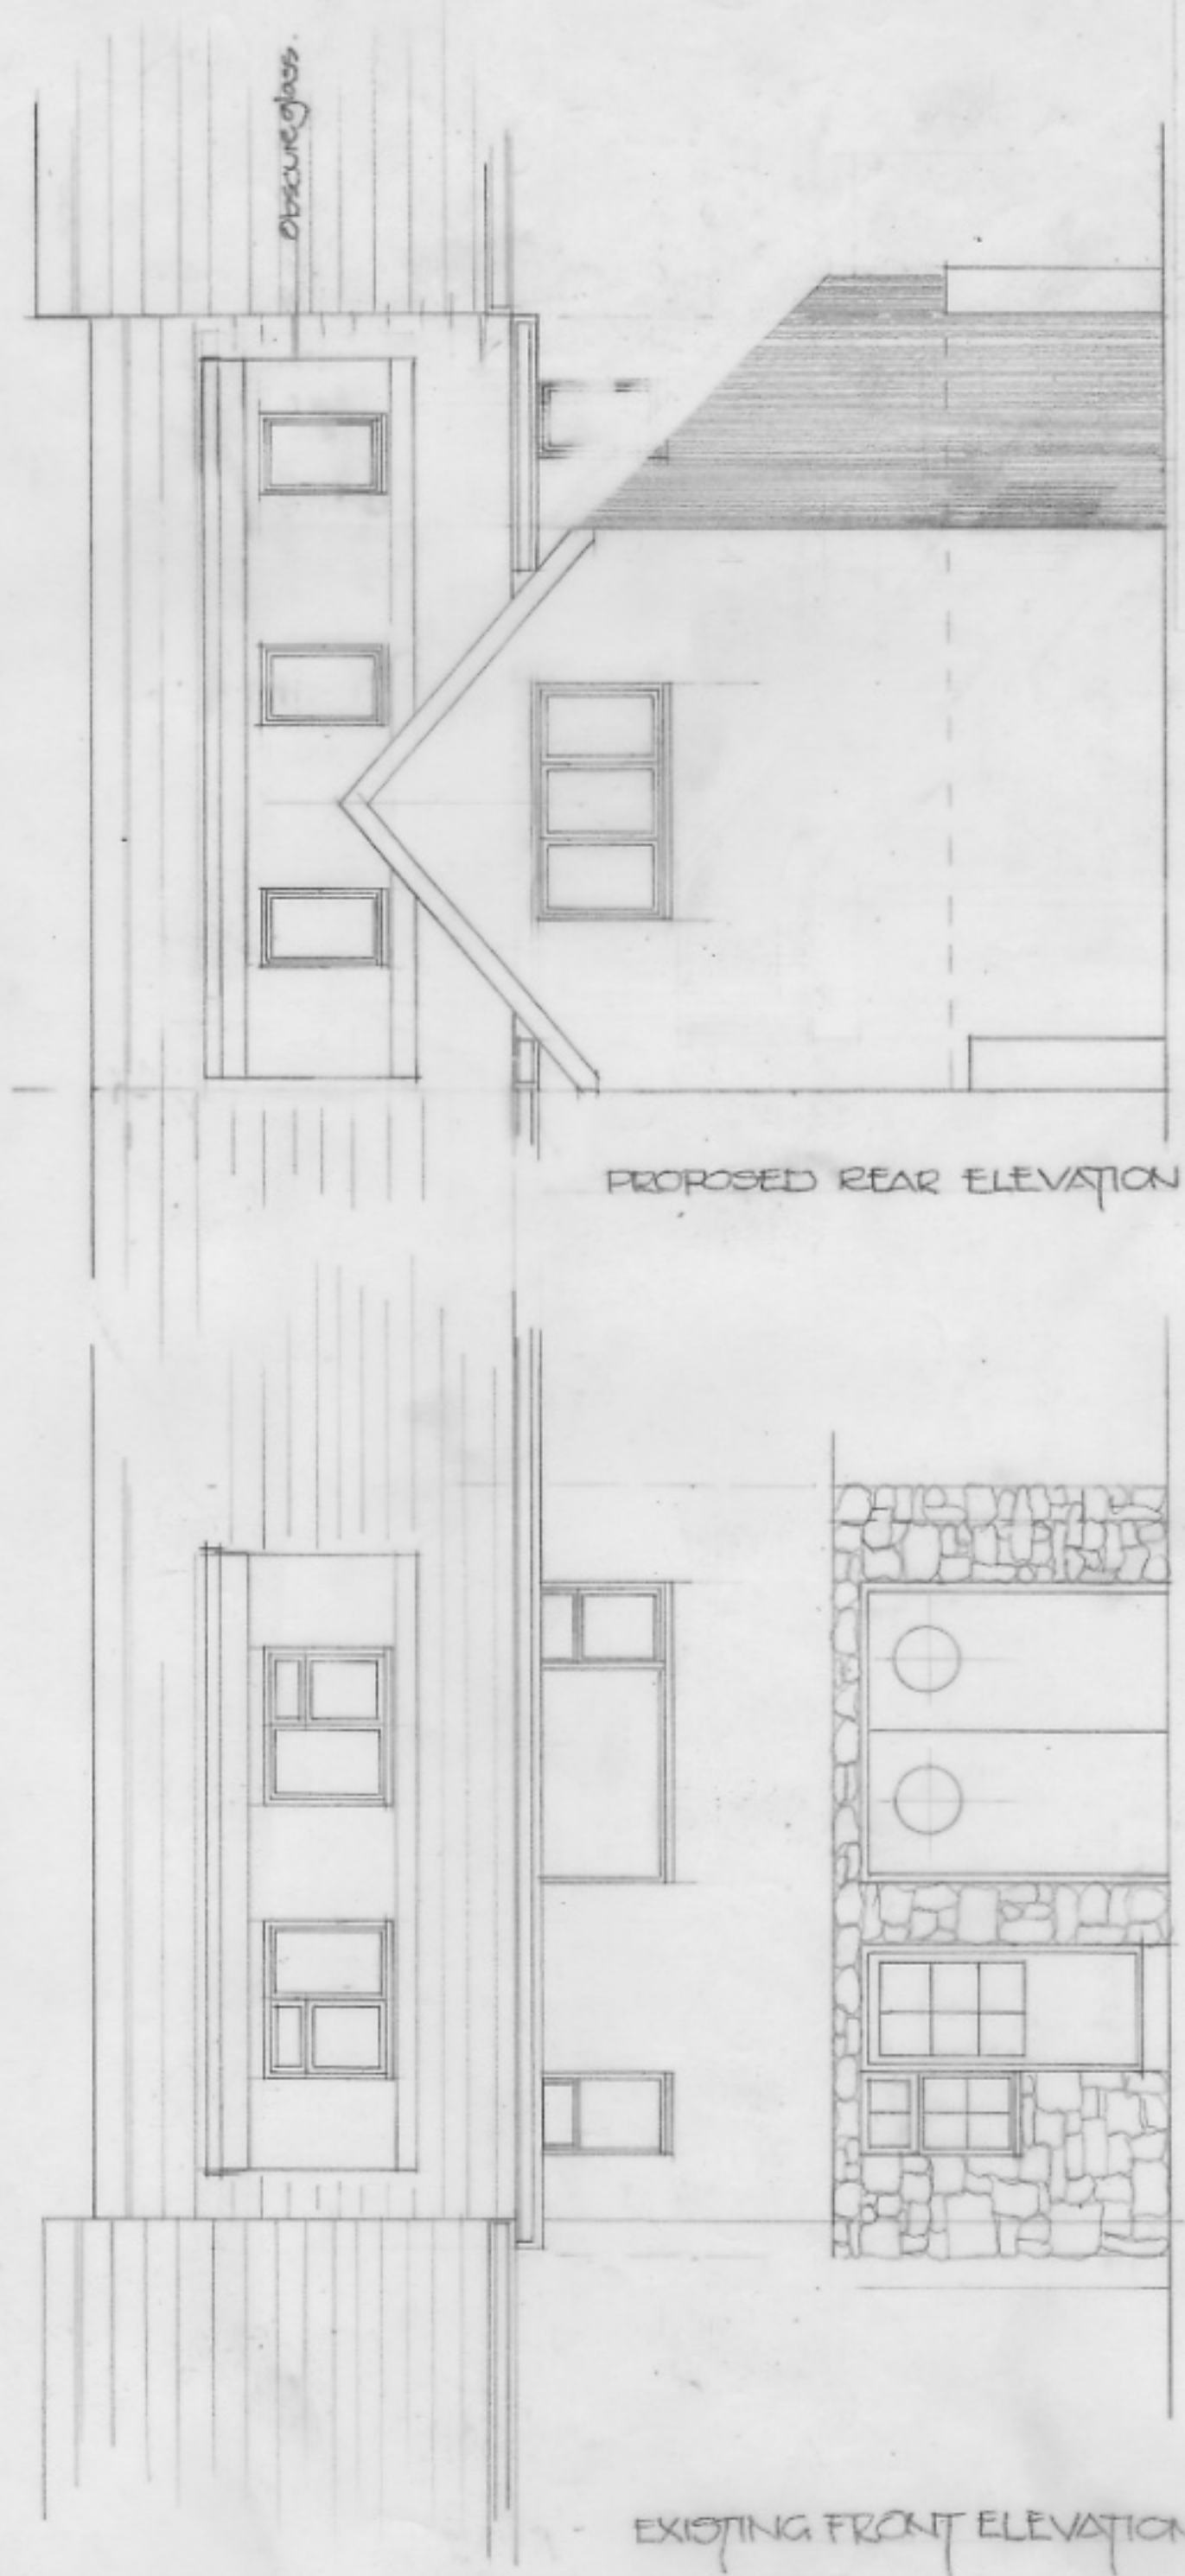

Obscure glass

PROPOSED REAR ELEVATION

EXISTING FRONT ELEVATION

ISLANDS ARCHITECTS

Porthcressa, St Mary's, Isles of Scilly, TR21 0JQ and
6 Manor Farm Close, Pimperne, Blandford, Dorset, DT11 8XL
01258 480040

Project:
Proposed Extension, Roanoke, Porthcressa
St Mary's, Isles of Scilly

Client:
Georgia and Adam May

Drawing:
Existing South Elevation and Proposed North Elevation

Scale: 1:50@A3
Drawn: bdc 06.09.16
Dwg No: 2061 / 03 E

APPROVED

By Craig Dryden at 1:28 pm, Oct 06, 2017



- E Planning Changes 22.7.17
- D New hipped roof 30.4.17
- C Planning Changes 28.2.17
- B Minor Amendment 15.11.17
- A Planning Changes 12.11.16