


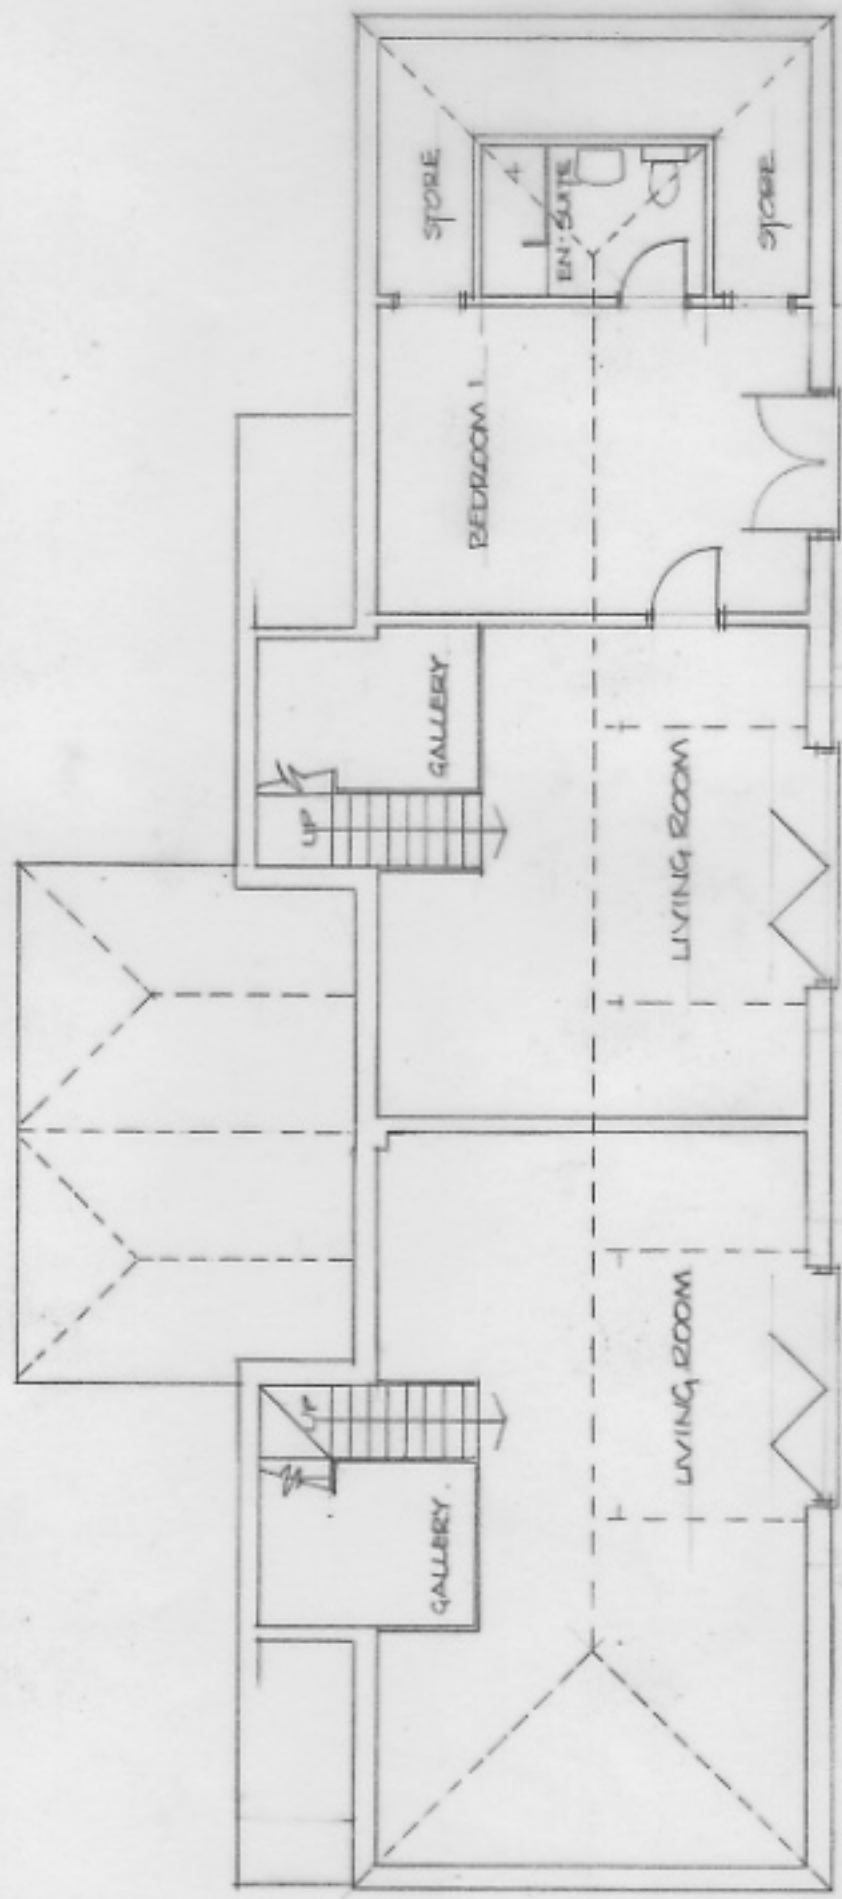

PROPOSED FIRST FLOOR PLAN

C. Bulconies removed. Dorman's son 26.7.17

ISLANDS ARCHITECTS

Porthcressa, St Mary's, Isles of Scilly, TR21 0JQ and
 Courtney Cottage, Fairfield Rd, Shroton, Blandford, Dorset, DT11 8QA
 01258 269166

Project:

Proposed Extension and New Raised Roof

For

Moyles and Southerly, Porthcressa, St Mary's

Client:

Drawing:

Proposed First Floor Plan

Scale:

1:100 @ A3

Drawn:

bdc 25.04.17

Dwg No:

2085 / 02 C