


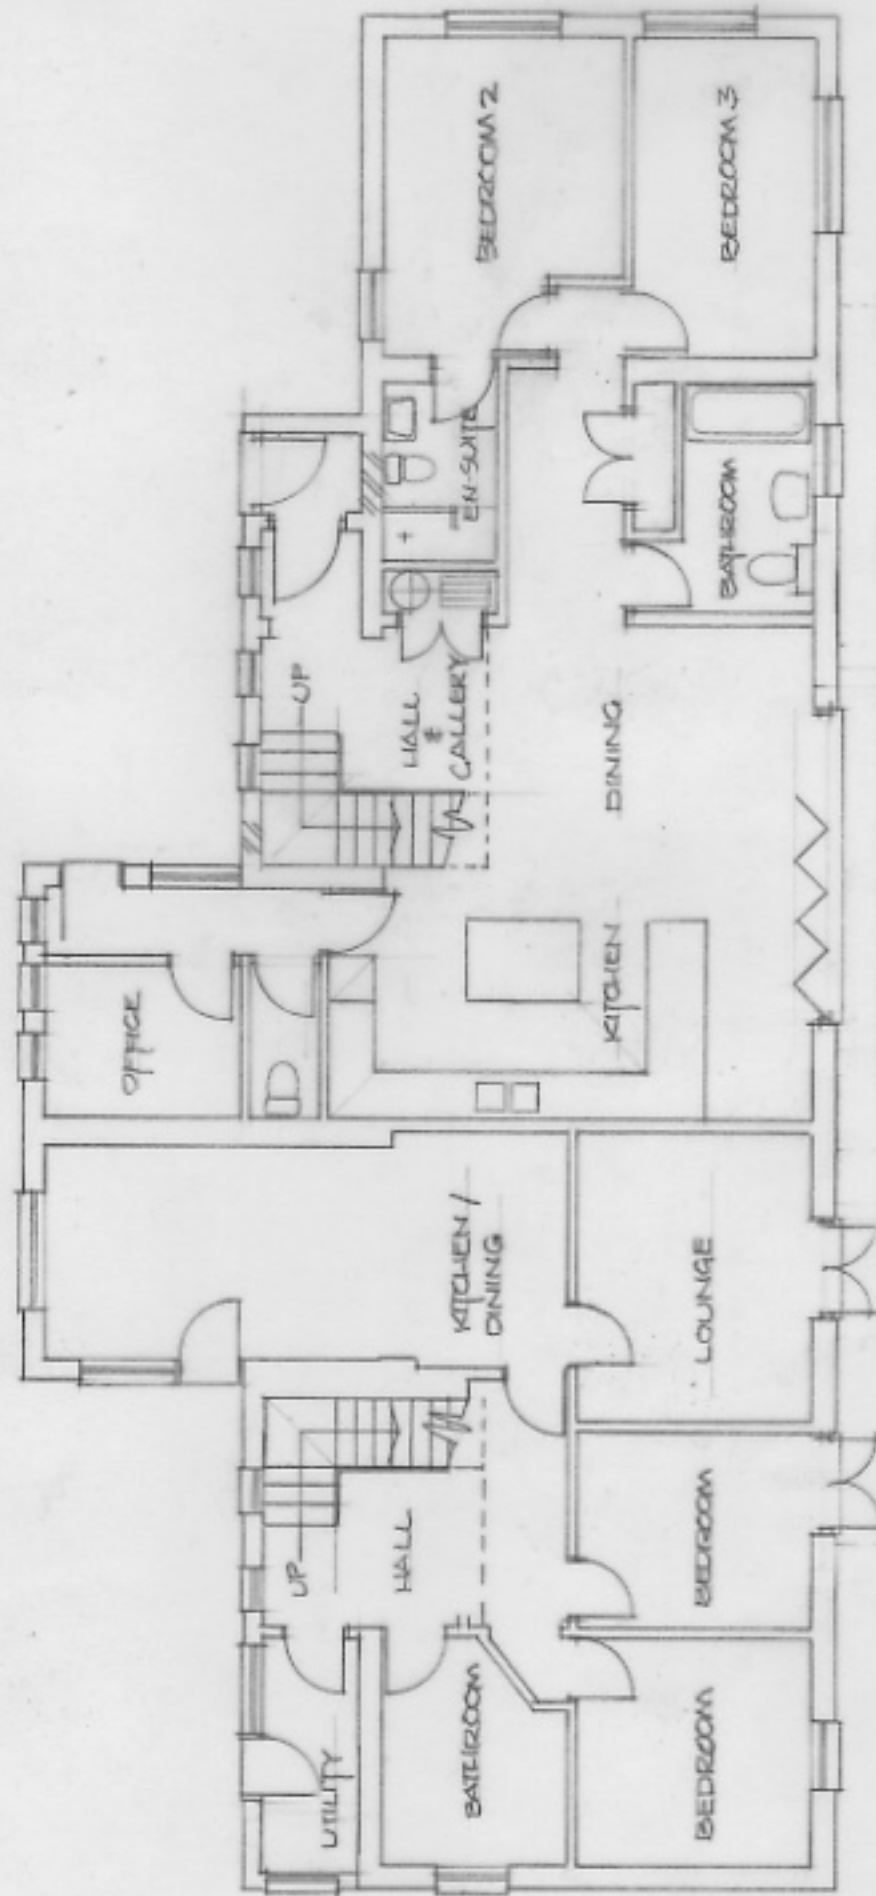

c. Removal of balconies

26.7.17.

PROPOSED GROUND FLOOR PLAN

ISLANDS ARCHITECTS

Porthcressa, St Mary's, Isles of Scilly, TR21 0JQ and
Courtney Cottage, Fairfield Rd, Shroton, Blandford, Dorset, DT11 8QA
01258 269166

Project:

Proposed Extension and New Raised Roof

For

Moyles and Southerly, Porthcressa, St Mary's

Client:

Drawing:

Proposed Ground Floor Plan

Scale:

1:100 @ A3

Drawn:

bdc 25.04.17

Dwg No:

2085 / 01