


Ridge +
 Room to
 exg
 up of dormer
 2050
 ffl. →
 2432
 ffl. →

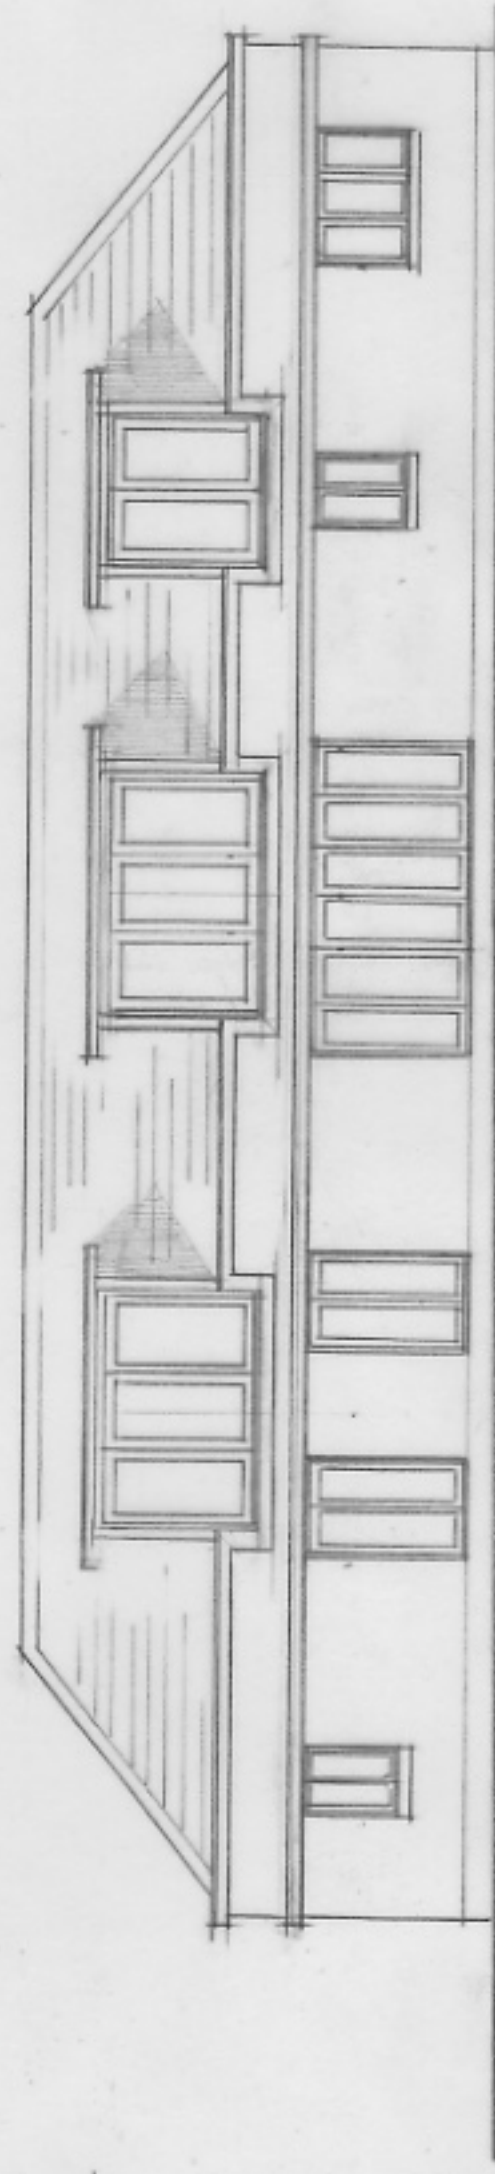

PROPOSED SOUTH ELEVATION



Timber cladding

PROPOSED NORTH ELEVATION

ISLANDS ARCHITECTS
 Porthcressa, St Mary's, Isles of Scilly, TR21 0JQ and
 Courtney Cottage, Fairfield Rd, Shroton, Blandford, Dorset, DT11 8QA
 01258 269166

Project:		Proposed Extension and New Raised Roof for Moyle and Southerly, Porthcressa, St Mary's	
Client:			
Drawing:		Proposed North and South Elevations	
Scale:		Drawn:	Dwg No:
1:100 @ A3		bdc 27.07.17	2085 / 03C