




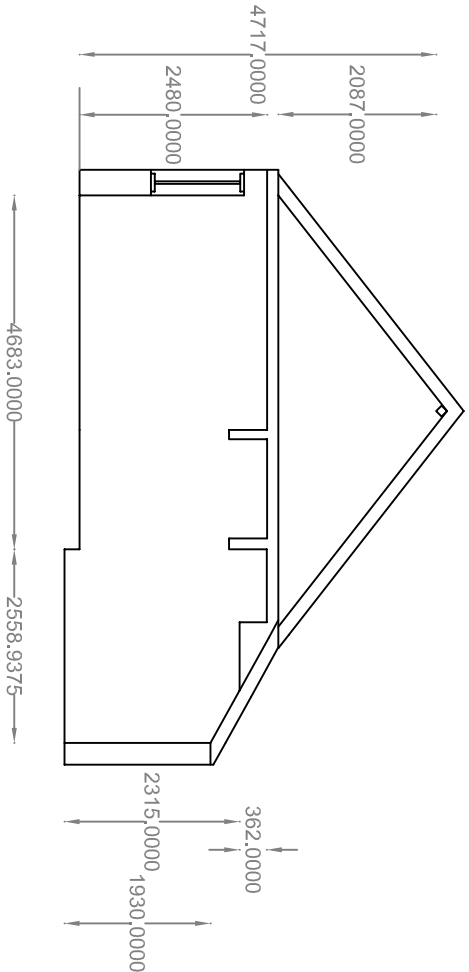


Section A-A

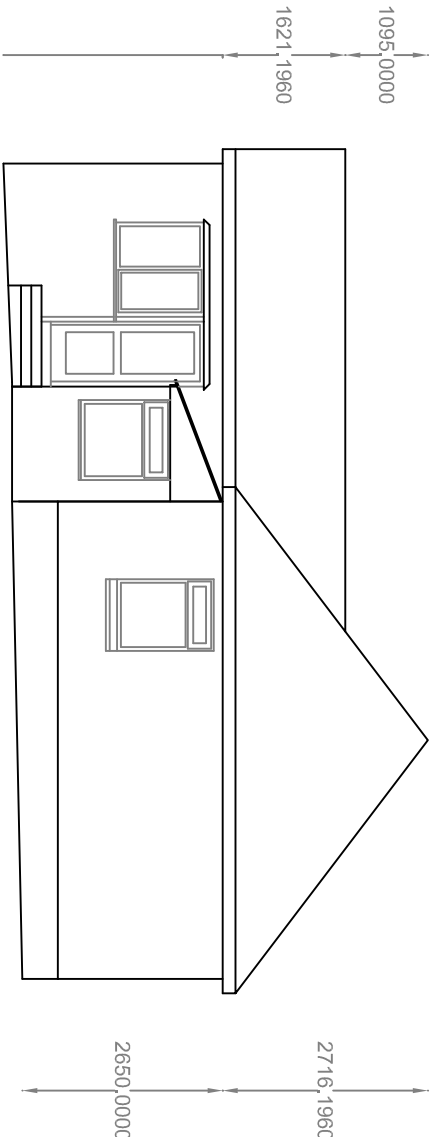

Existing West Elevation

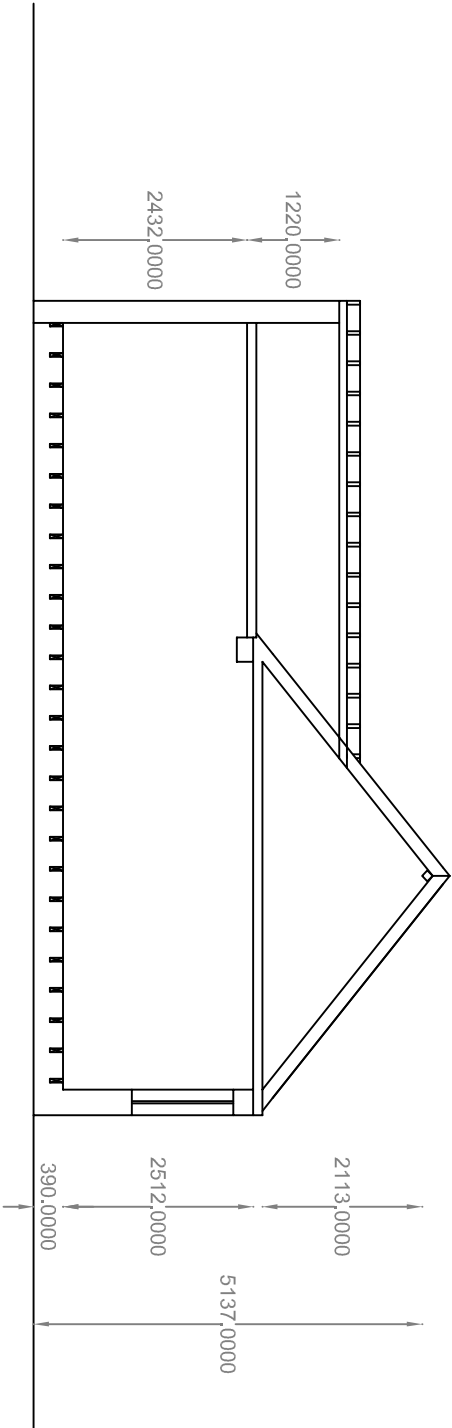

Section B-B

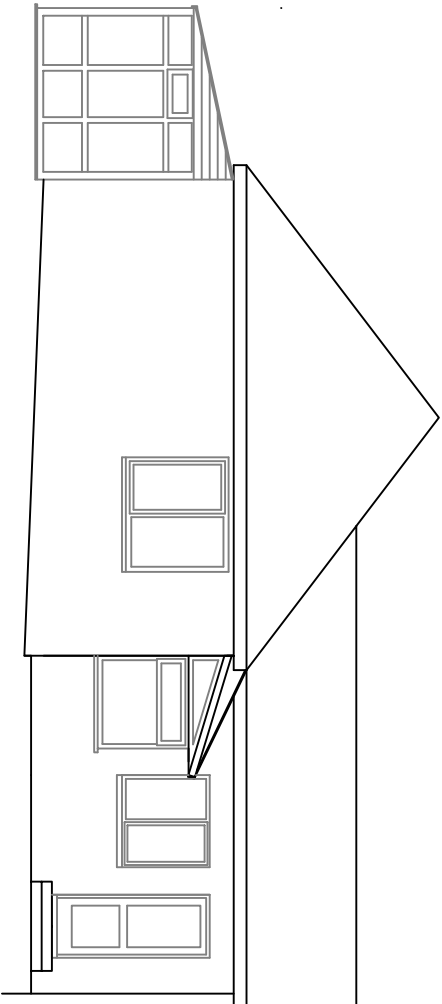

Existing East Elevation

NOTES:

ISLAND ARCHITECTS

DRAWN BY:

ISBLEY

DATE:

MARCH 2017

SCALE:

1:100

FILENAME:

EXT112/09

DRAWING TITLE:

MOYLES/SOUTHERLY
ELEVATIONS/SECTIONS

DRAWING NUMBER:

IA/MS/0317/003