


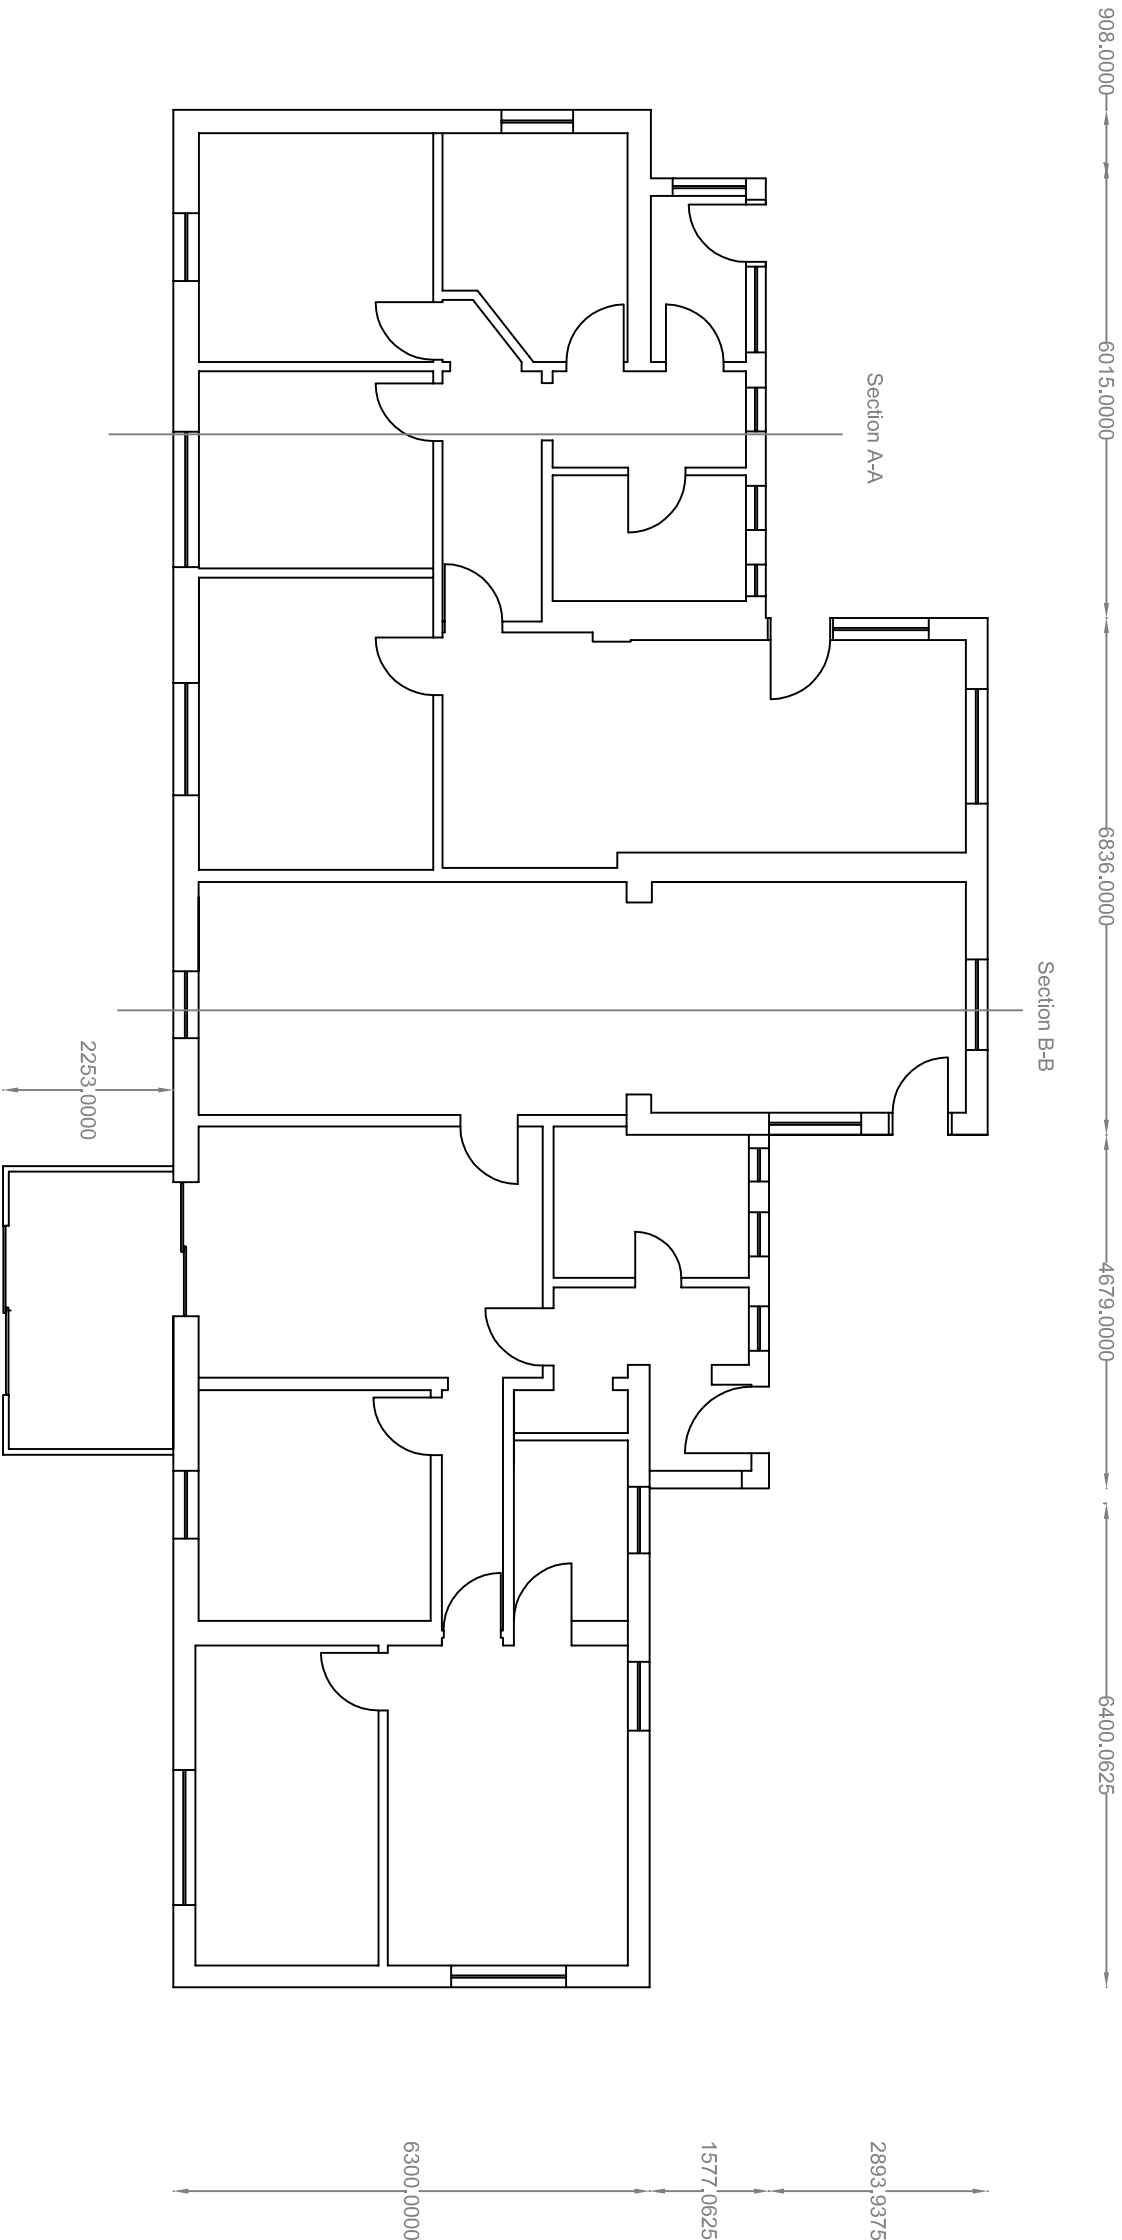

Existing Ground Floor Plan

|                   |  |                                                    |  |
|-------------------|--|----------------------------------------------------|--|
| NOTES:            |  | DRAWING TITLE: MOYLES/SOUTHERLY EXISTING FLOORPLAN |  |
| DRAWN BY:         |  | I SIBLEY                                           |  |
| DATE:             |  | MARCH 2017                                         |  |
| SCALE:            |  | 1: 100                                             |  |
| FILENAME:         |  |                                                    |  |
| ISLAND ARCHITECTS |  |                                                    |  |
|                   |  | DRAWING NUMBER: IA/MS/0317/001                     |  |