



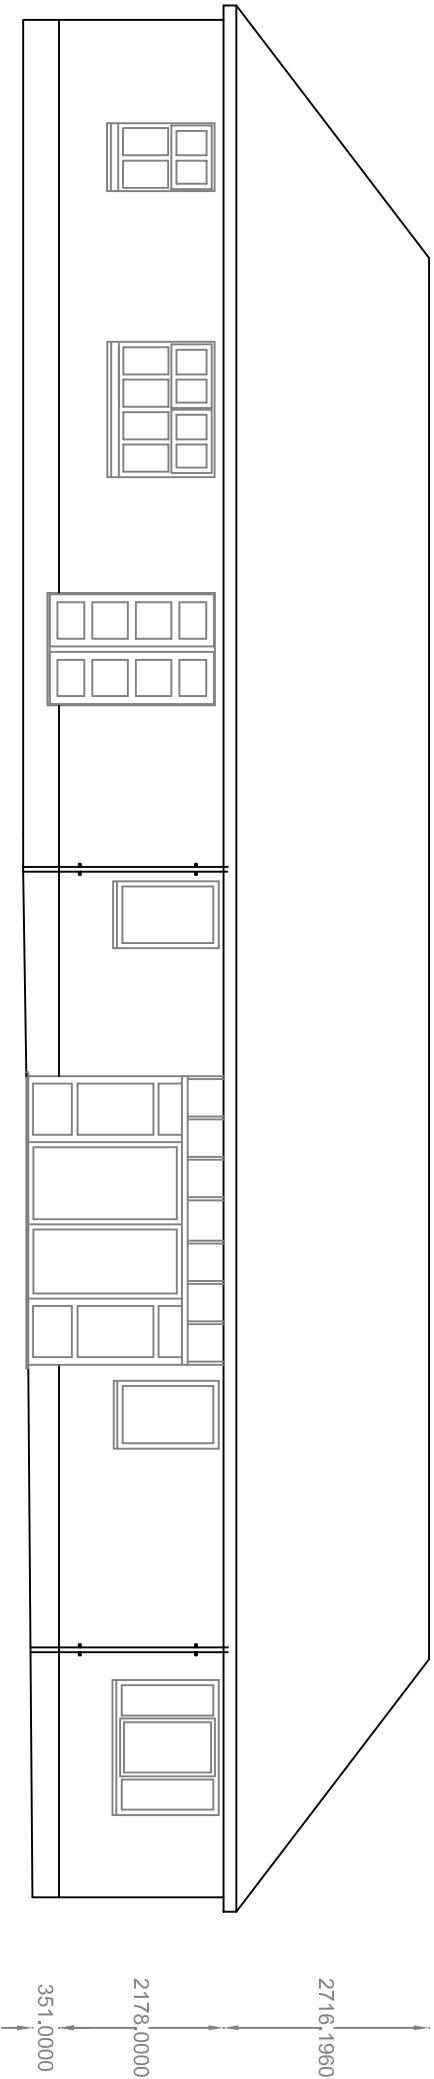

Existing South Elevation

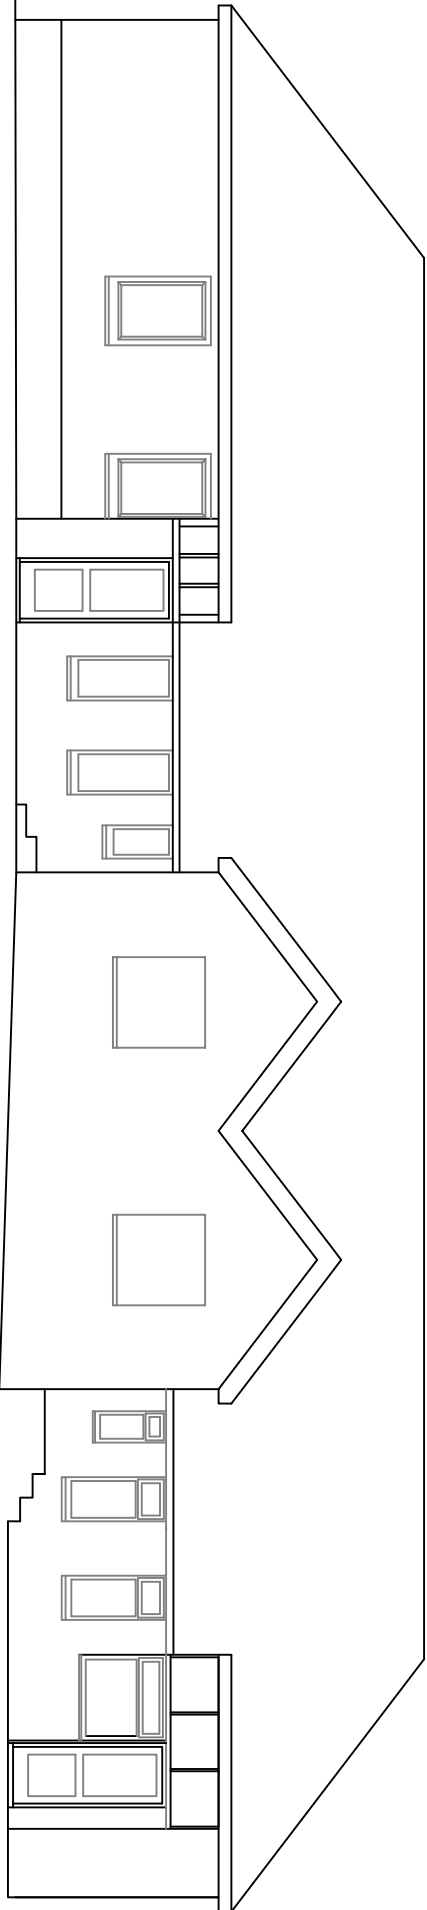

Existing North Elevation

NOTES:

ISLAND ARCHITECTS

DRAWN BY:	ISBLEY
DATE:	MARCH 2017
SCALE:	1:100
FILENAME:	EXT112/09

DRAWING TITLE:	MOYLES/SOUTHERLY ELEVATIONS No1
DRAWING NUMBER:	IA/MS/0317/002