


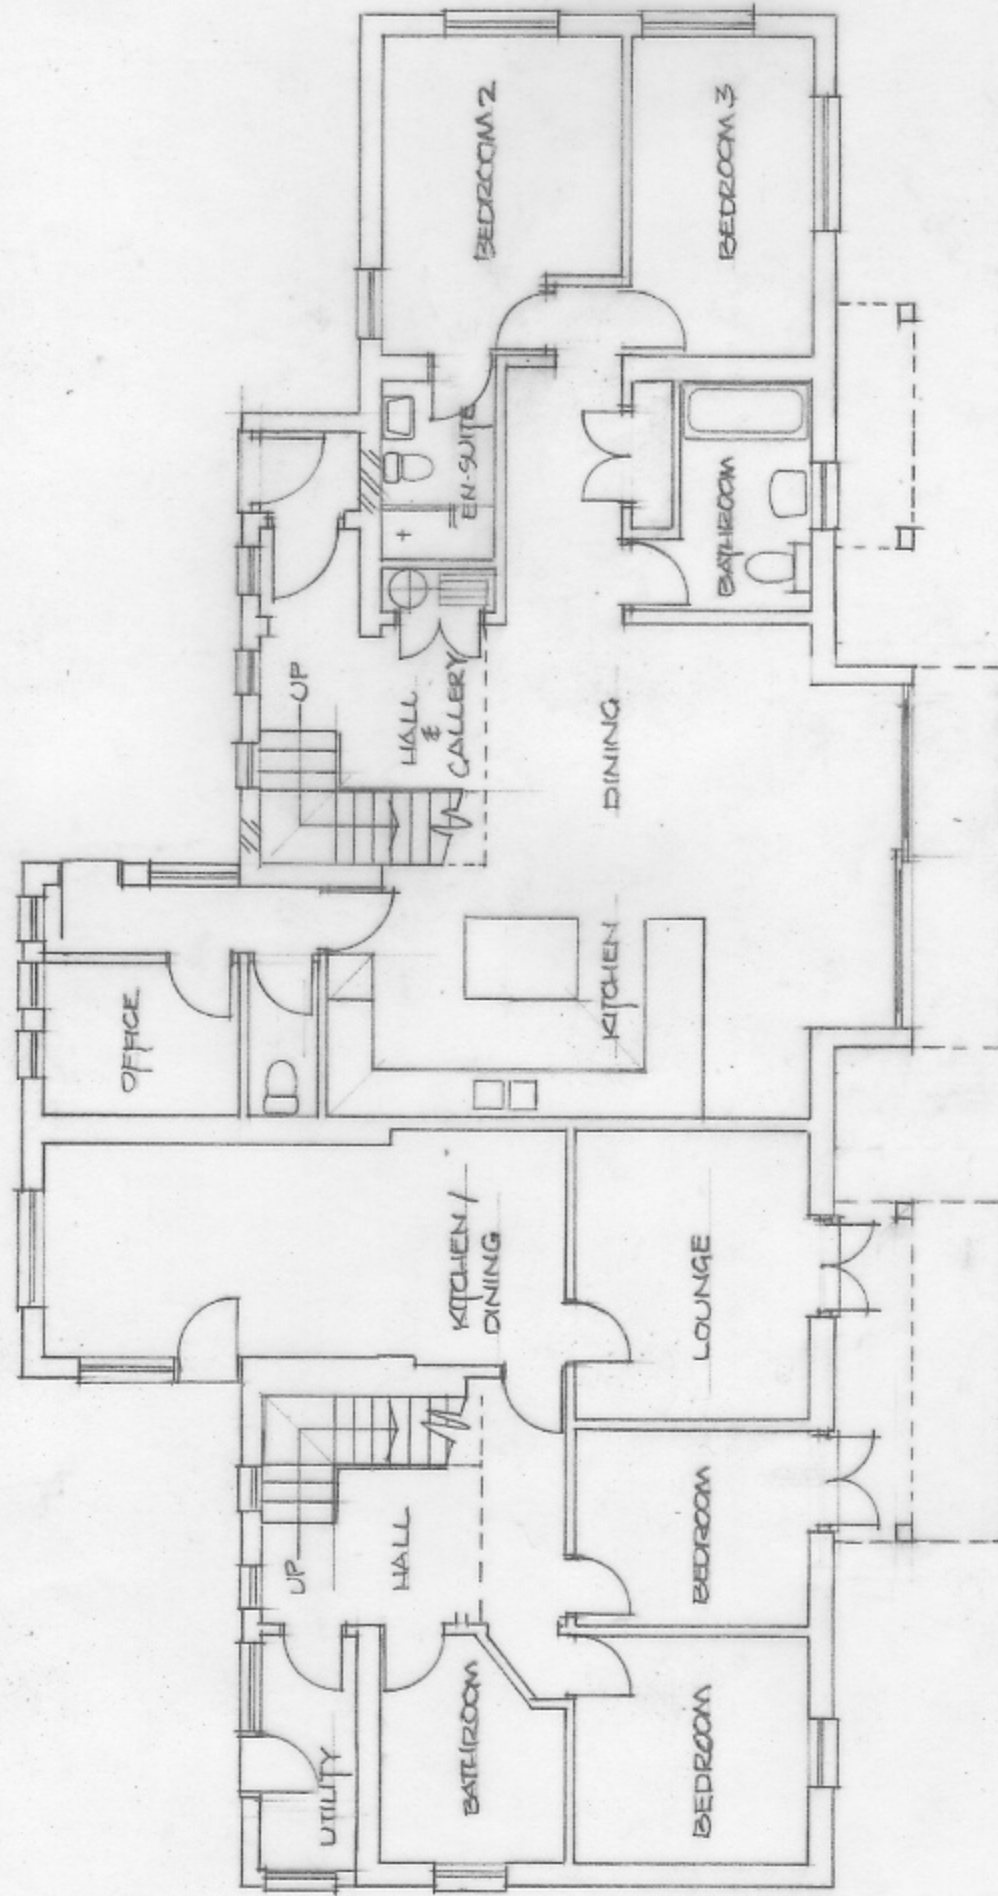

PROPOSED GROUND FLOOR PLAN

ISLANDS ARCHITECTS

Porthcressa, St Mary's, Isles of Scilly, TR21 0JQ and
Courtney Cottage, Fairfield Rd, Shroton, Blandford, Dorset, DT11 8QA
01258 269166

Project:

Proposed Extension and New Raised Roof

For

Moyles and Southerly, Porthcressa, St Mary's

Client:

Drawing:

Proposed Ground Floor Plan

Scale:

1:100 @ A3

Drawn:

bdc 25.04.17

Dwg No:

2085 / 01

B