



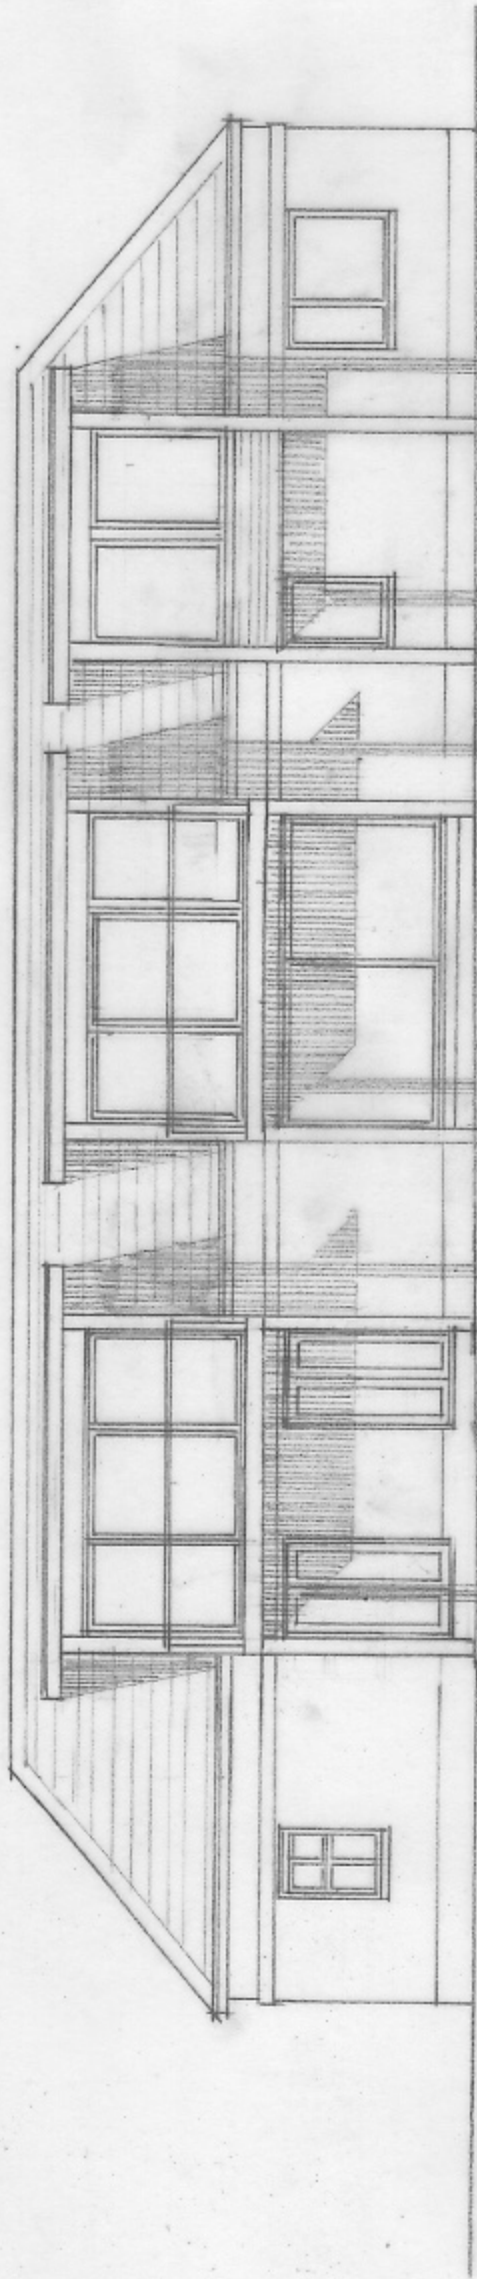

PROPOSED SOUTH ELEVATION.

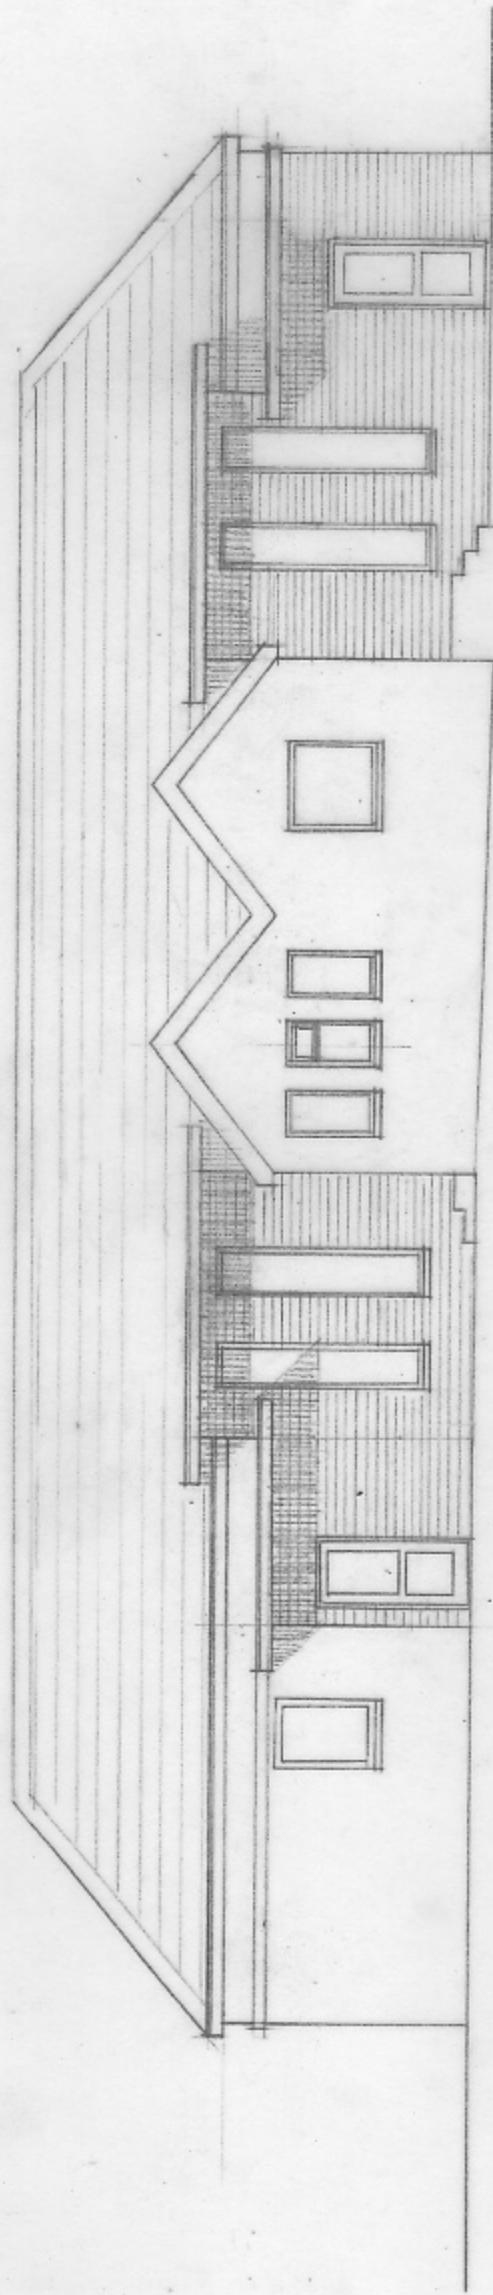

PROPOSED NORTH ELEVATION.

ISLANDS ARCHITECTS

Porthcressa, St Mary's, Isles of Scilly, TR21 0JQ and
Courtney Cottage, Fairfield Rd, Shroton, Blandford, Dorset, DT11 8QA
01258 269166

Project:

Proposed Extension and New Raised Roof for
Moyle and Southerly, Porthcressa, St Mary's

Client:

Drawing:

Proposed North and South Elevations

Scale:

1:100 @ A3 Drawn: bdc 25.04.17 Dwg No: 2085 / 03