


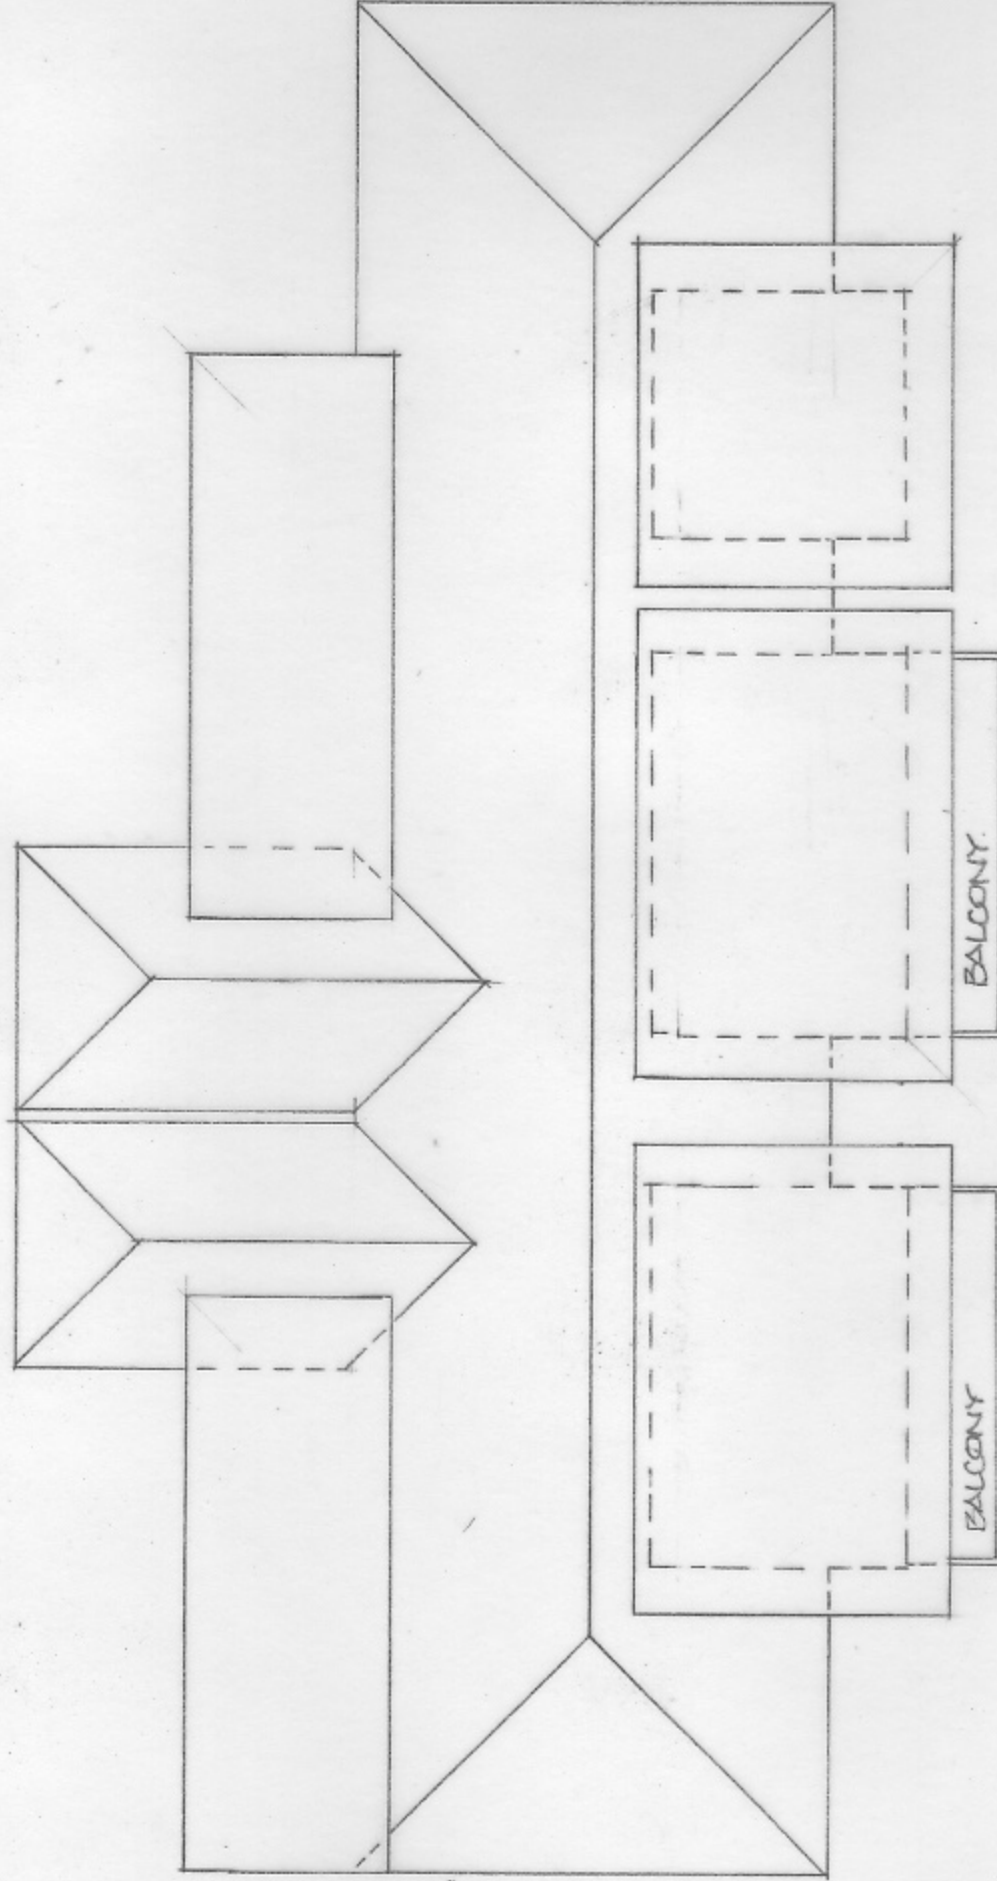

ROOF PLAN.

ISLANDS ARCHITECTS

Porthcressa, St Mary's, Isles of Scilly, TR21 0JQ and
Courtney Cottage, Fairfield Rd, Shroton, Blandford, Dorset, DT11 8QA
01258 269166

Project:	Proposed Extension and New Raised Roof for Moyle and Southerly, Porthcressa, St Mary's		
Client:			
Drawing:			
Roof Plan			
Scale:	1:100 @ A3	Drawn: bdc 29.04.17	Dwg No: 2085 / 05