



Ridge +  
 Room to  
 avg  
 up of dormer  
 2050  
 ffl →  
 2432  
 ffl. →

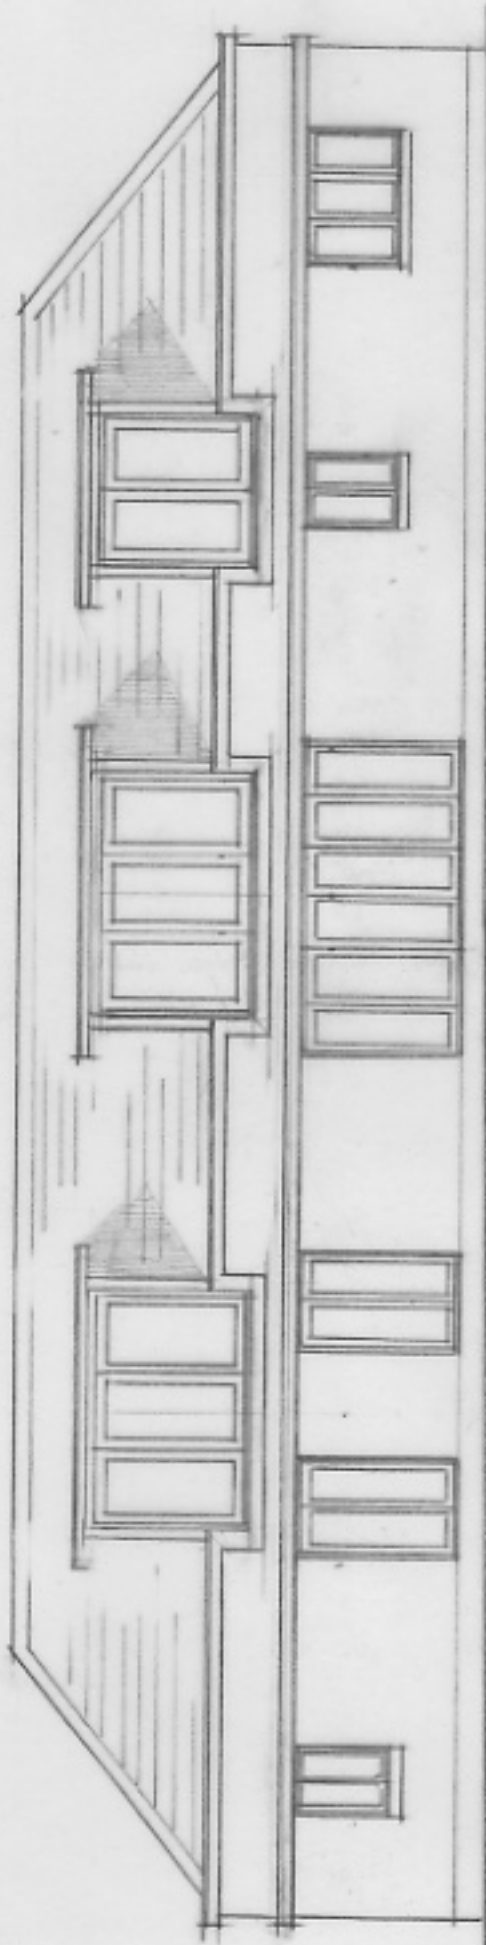

PROPOSED SOUTH ELEVATION

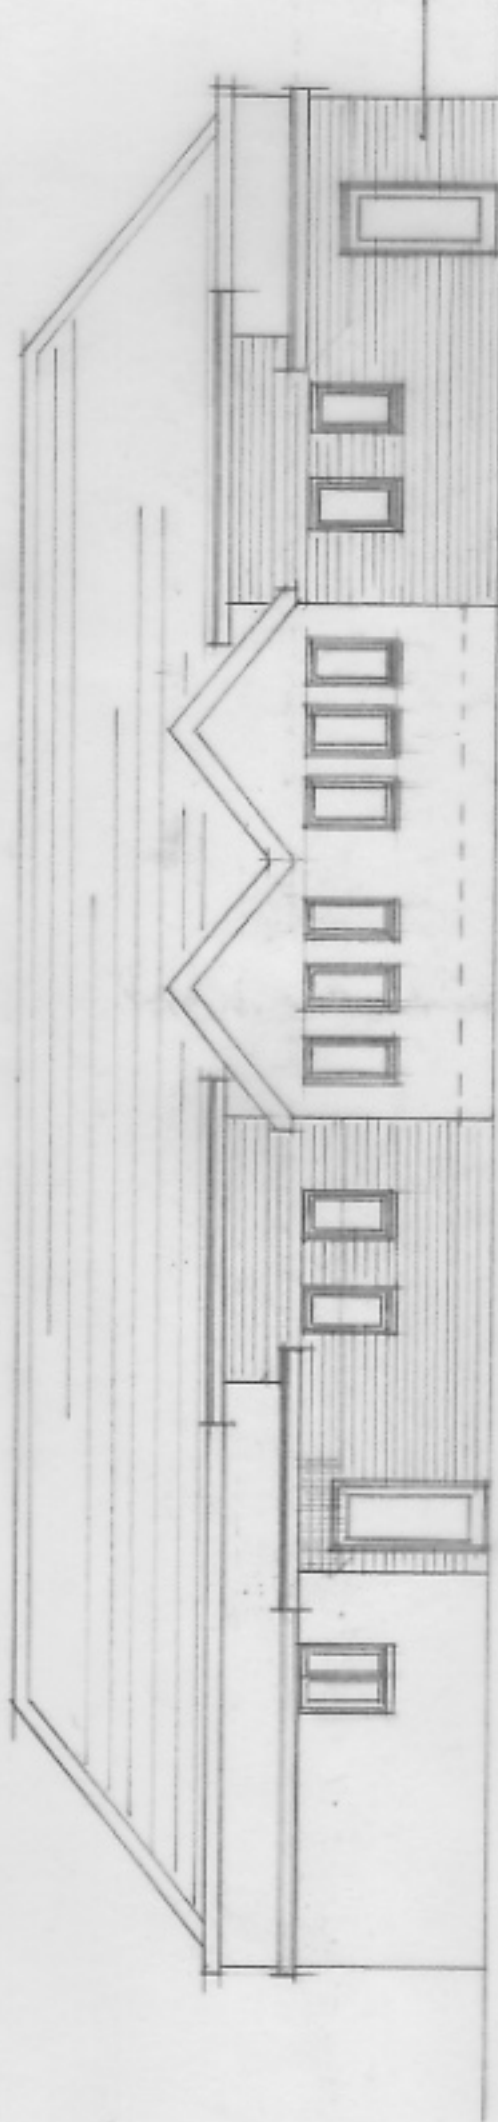

PROPOSED NORTH ELEVATION

**APPROVED**

By Craig Dryden at 5:27 pm, Aug 22, 2017

**ISLANDS ARCHITECTS**

Porthcressa, St Mary's, Isles of Scilly, TR21 0JQ and  
 Courtney Cottage, Fairfield Rd, Shroton, Blandford, Dorset, DT11 8QA  
 01258 269166

**Project:**

Proposed Extension and New Raised Roof for  
 Moyles and Southerly, Porthcressa, St Mary's

**Client:**

**Drawing:**

Proposed North and South Elevations

**Scale:**

1:100 @ A3 Drawn: bdc 27.07.17 Dwg No: 2085 / 03C