


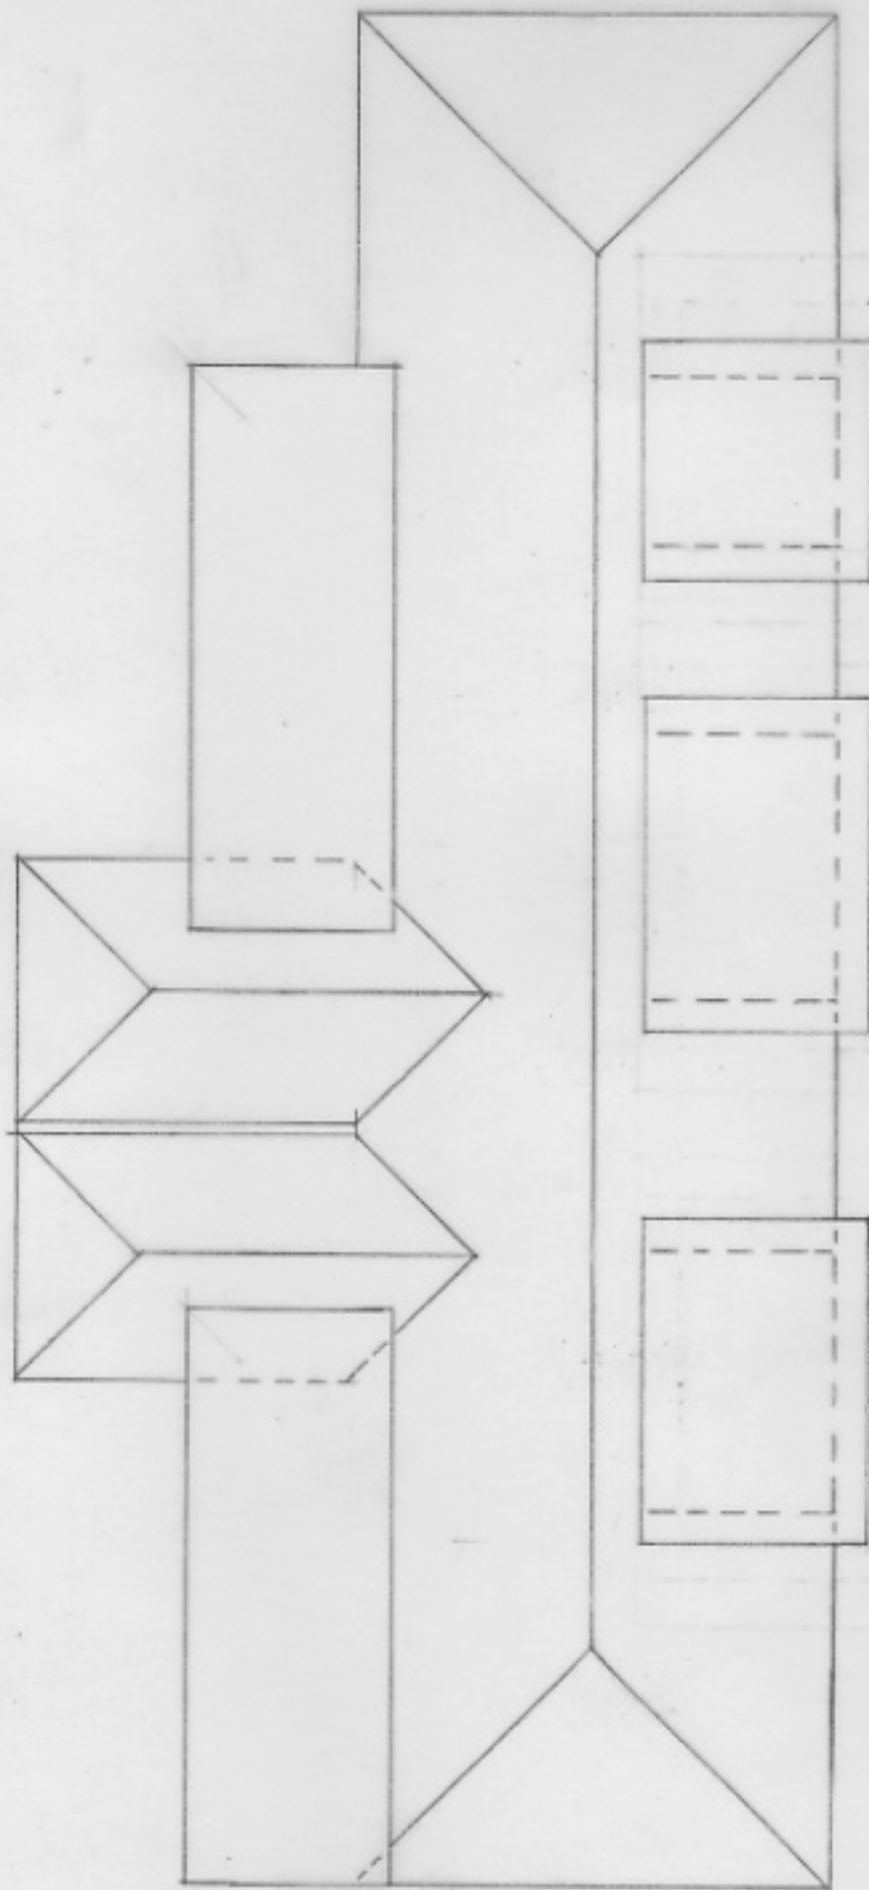

ROOF PLAN

A. Removal of balconies/smaller dormers 26.7.17

# ISLANDS ARCHITECTS

Porthcressa, St Mary's, Isles of Scilly, TR21 0JQ and  
Courtney Cottage, Fairfield Rd, Shroton, Blandford, Dorset, DT11 8QA  
01258 269166

## Project:

Proposed Extension and New Raised Roof for  
Moyle and Southerny, Porthcressa, St Mary's

## Client:

## Drawing:

Roof Plan

## Scale:

1:100 @ A3

## Drawn:

bdc 29.04.17

## Dwg No:

2085 / 05 A