


Apple Tree Cottage - Site Plan

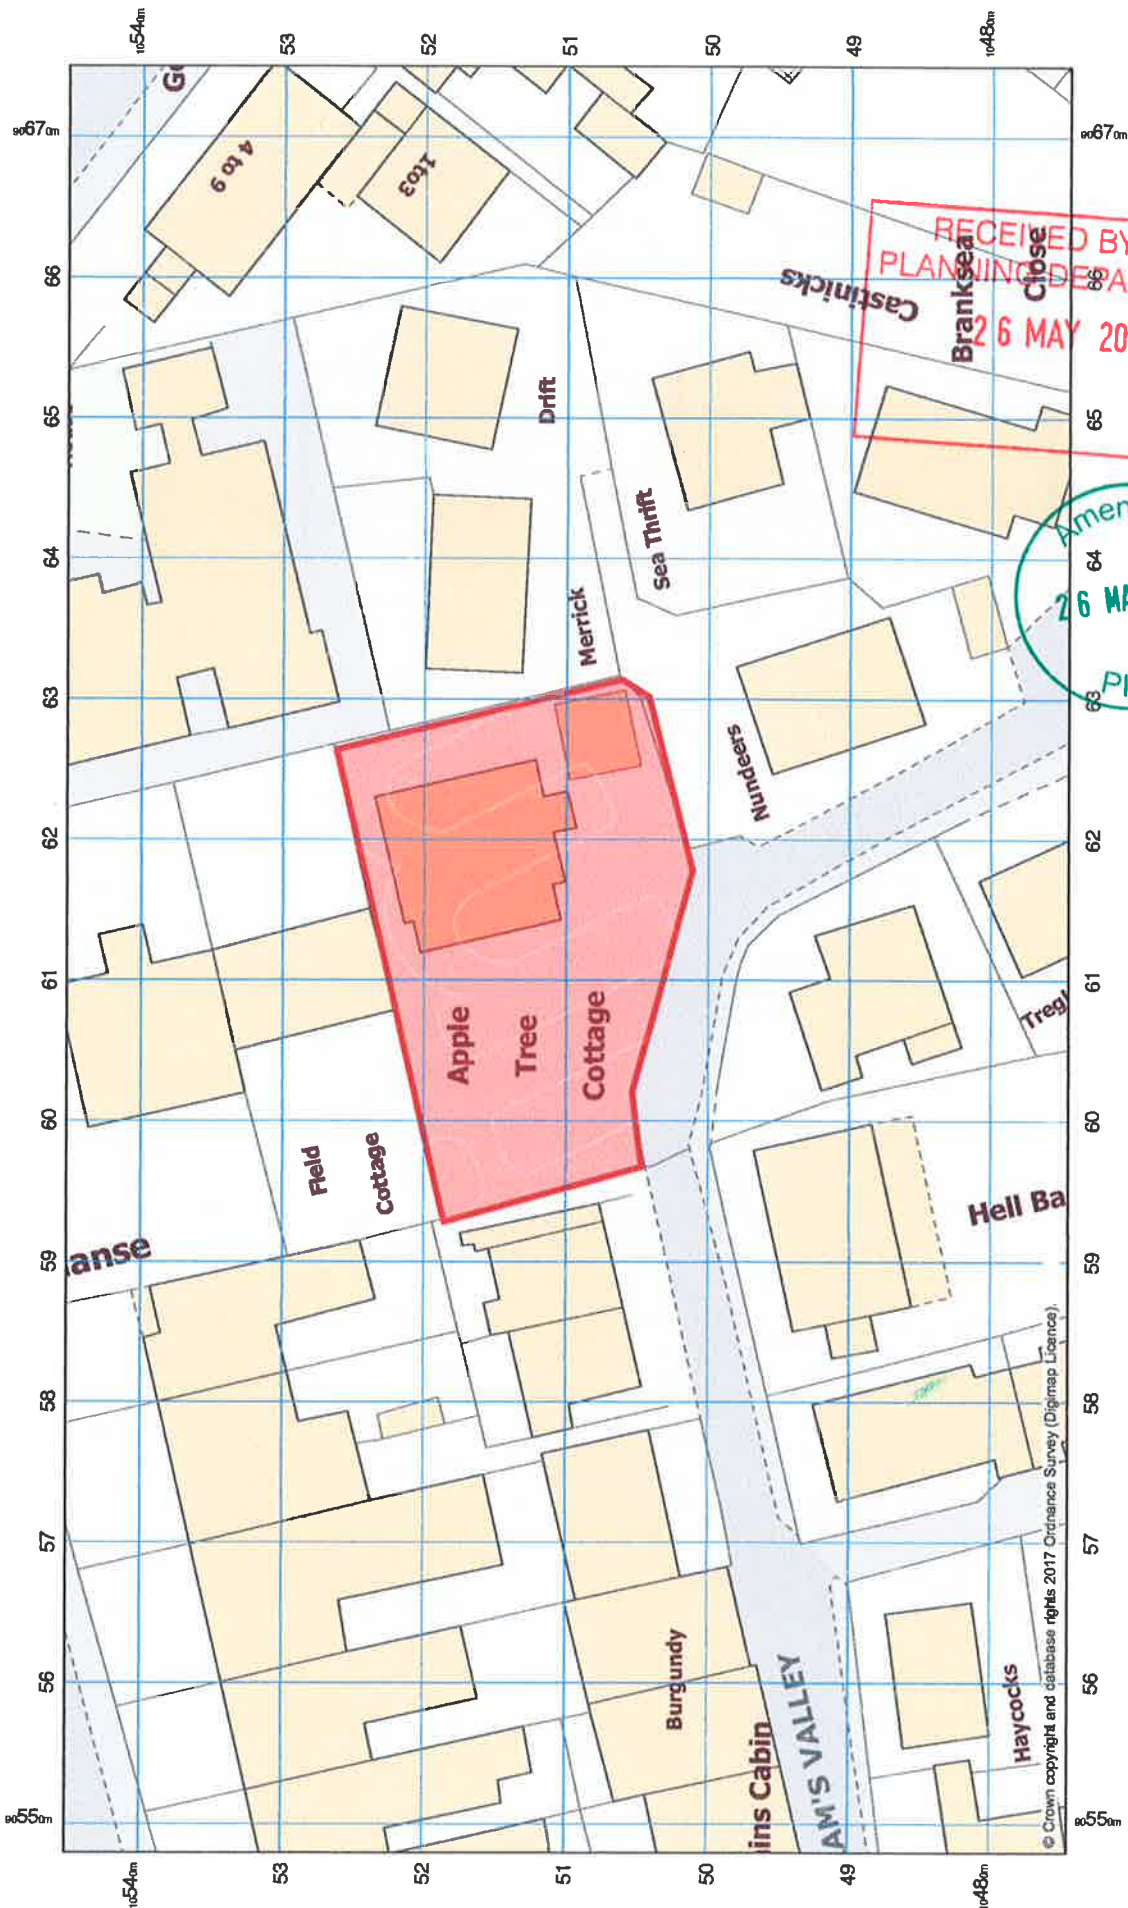

RECEIVED BY THE
PLANNING DEPARTMENT
26 MAY 2017
Close

Amended
26 MAY 2017
Plans

Time 22, 2017 20:07:39

Scale 1:500

Projection: British National Grid

Digimap®

Ordnance Survey