



RECEIVED BY THE
PLANNING DEPARTMENT
21 JUN 2017

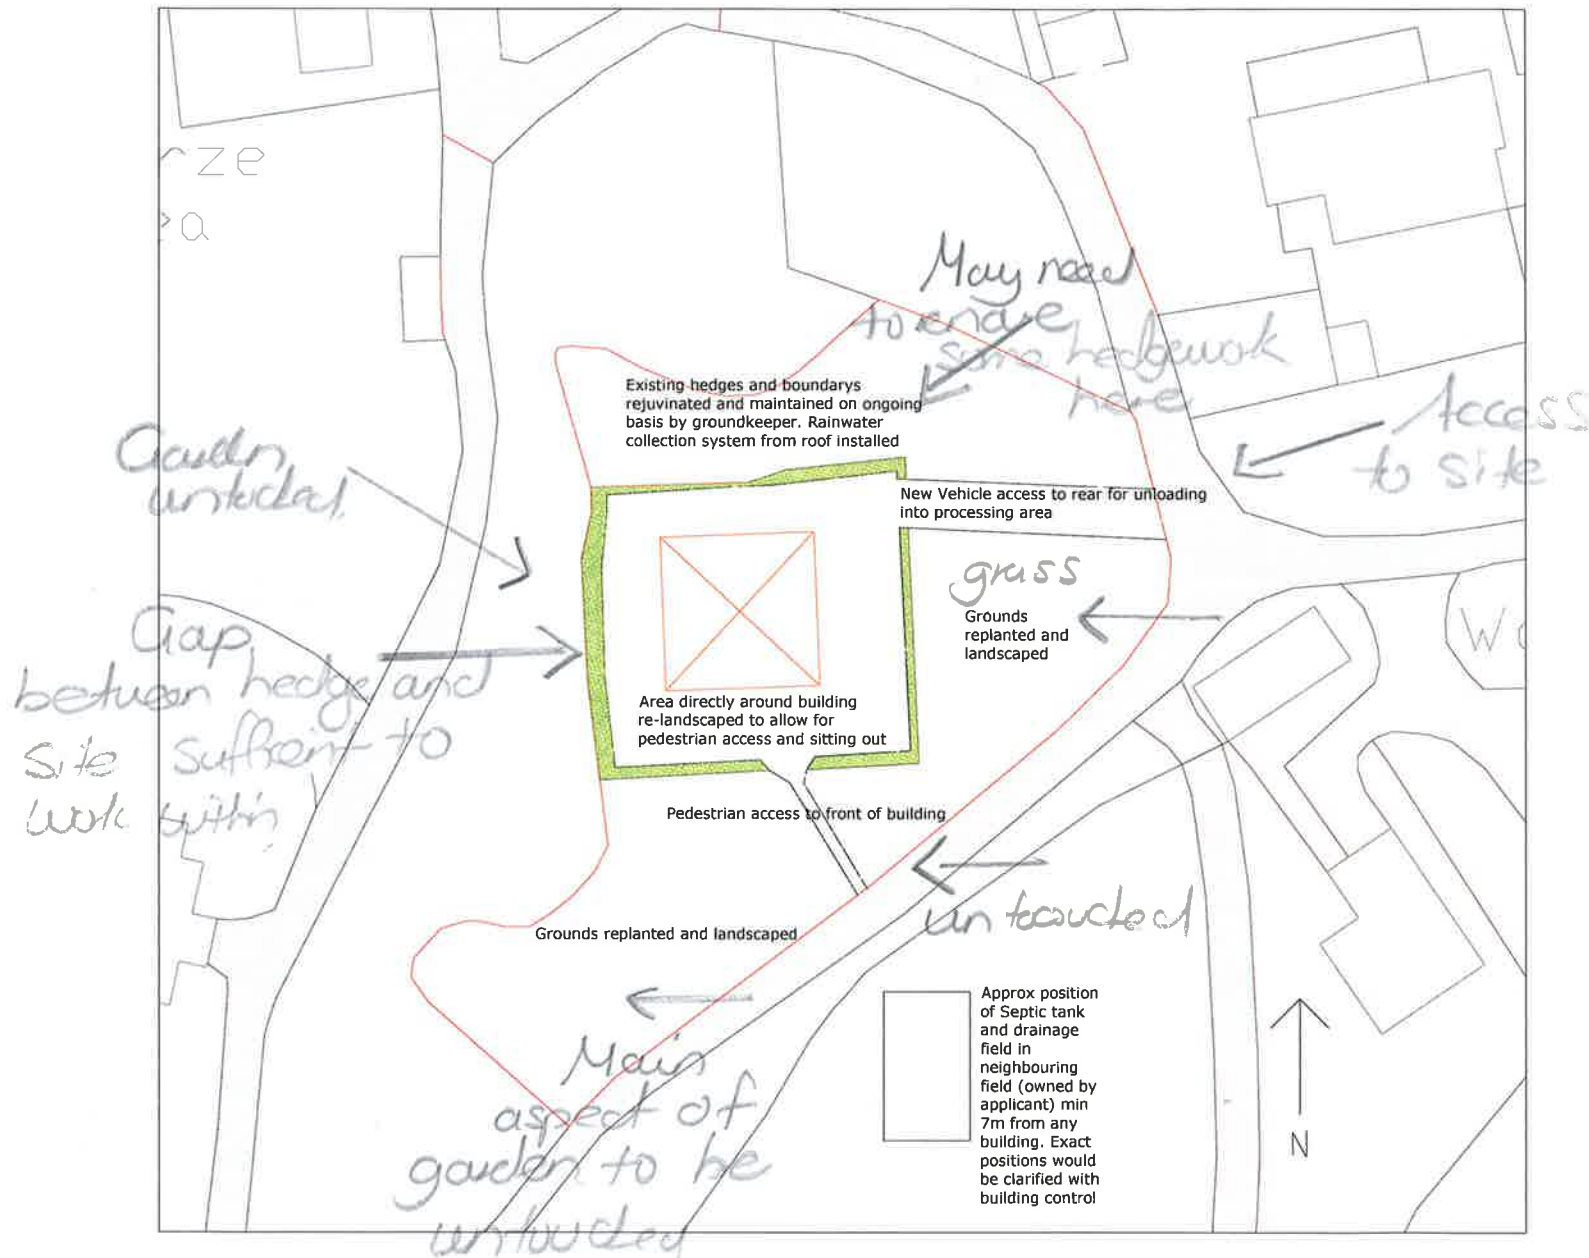

SITE PLAN (1:500)

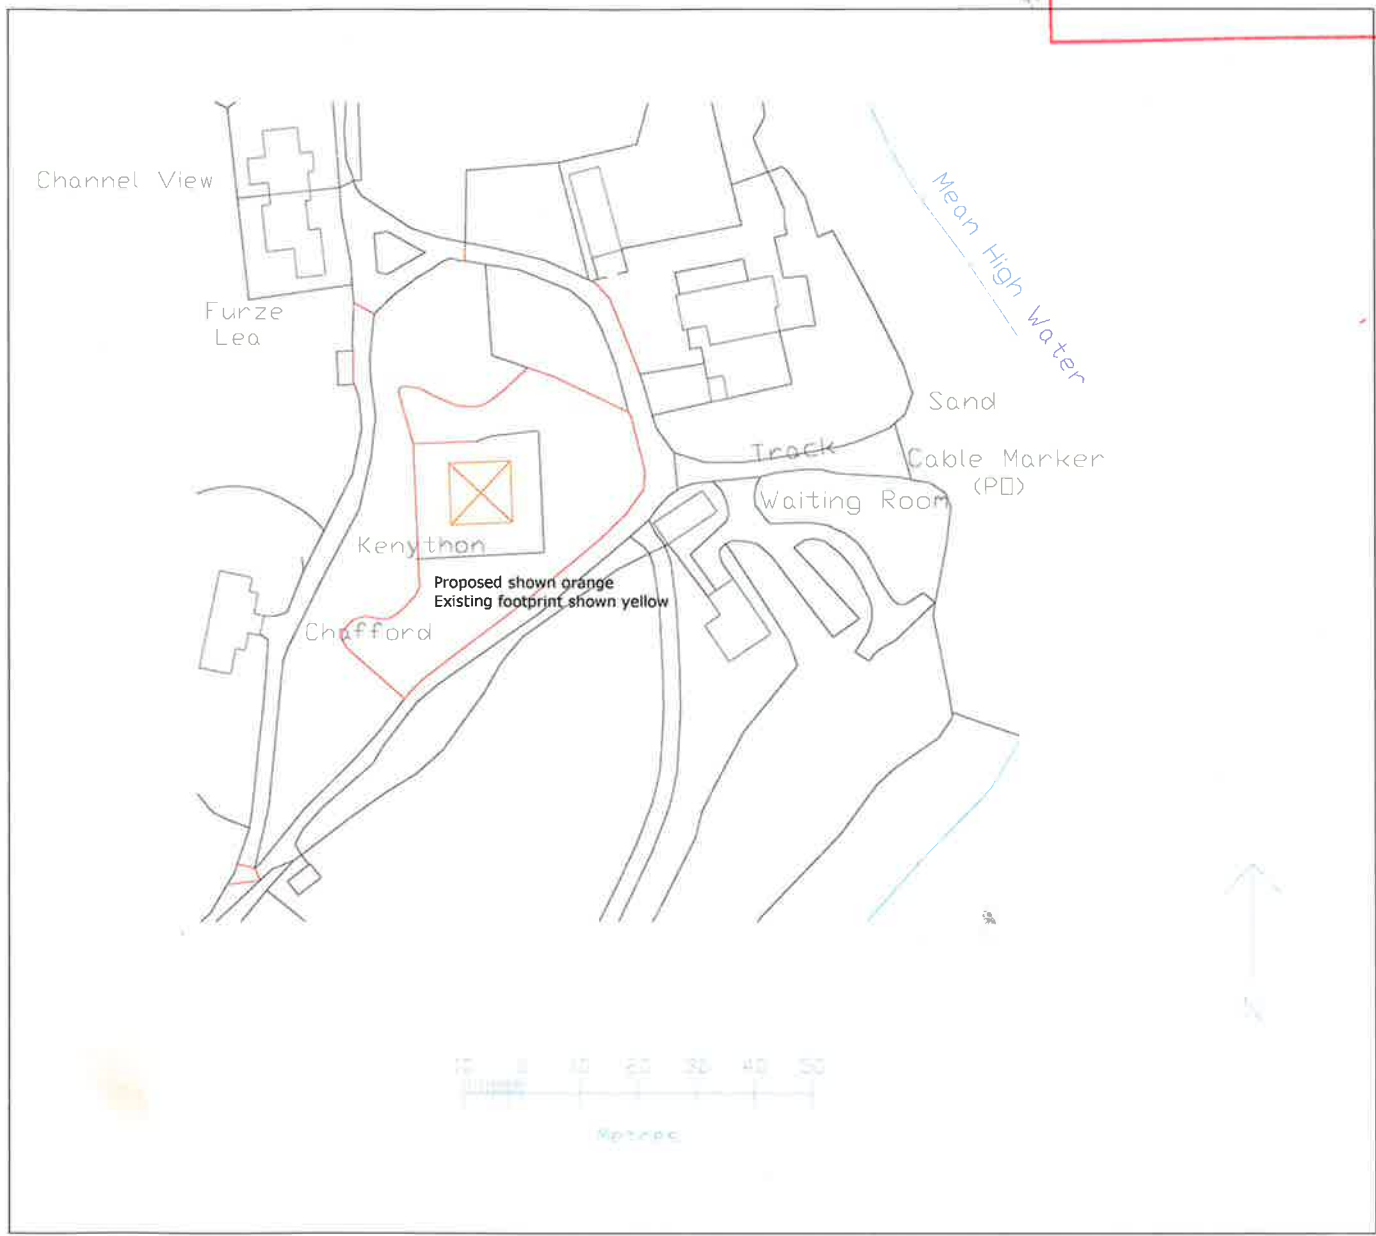

LOCATION PLAN (1:1250)

<p>Any Discrepancies - Please feed back to Framelines</p> <p>Tender Drawings - NOT FOR CONSTRUCTION OR FABRICATION</p>	<p>1:500 (On A3)</p>		<p>Framelines TIMBER ARCHITECTURE</p>					Tender		
	<p>1:1250 (On A3)</p>		<p>For: Island Fish Shell Fish Facility Project: Replacement Building</p>	DRAWING NO	TITLE	REV	DATE	SCALE		
			<p>Kenython Bryher Isles of Scilly TR23 0PR</p>	P 001	Site Location Plans	None	24/11/2016	1:500 / 1:1250 (on A3)		