



WEST ELEVATION

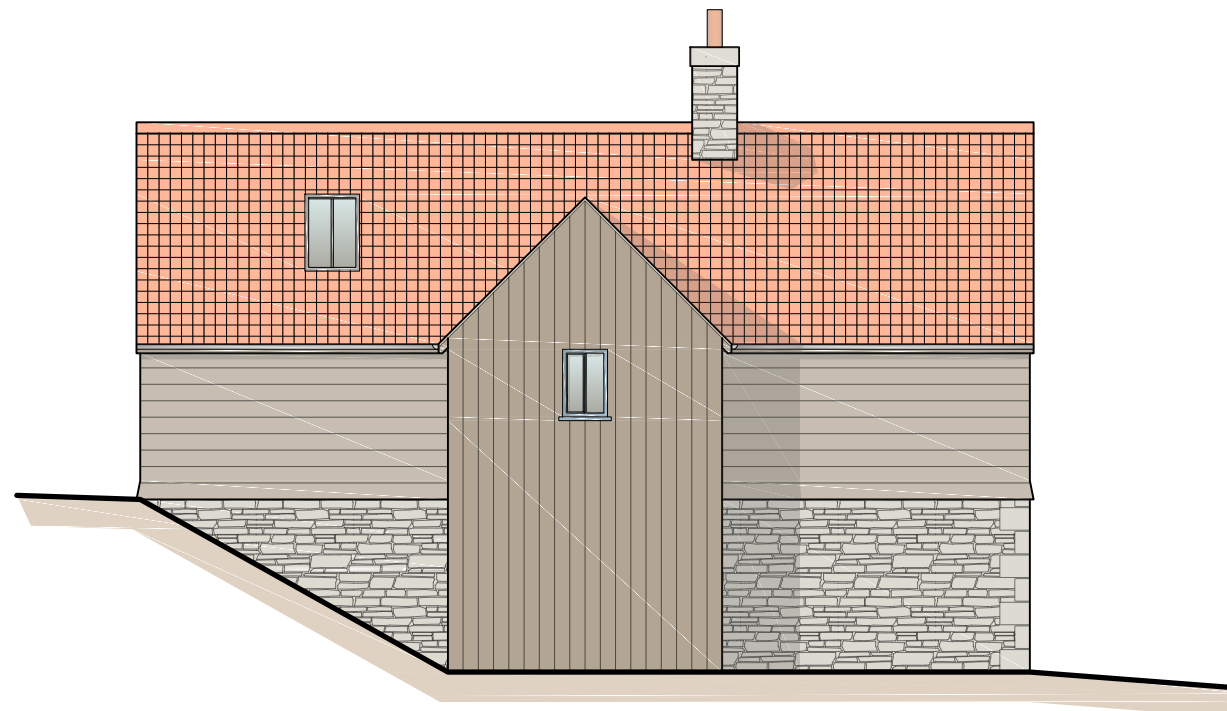


SOUTH ELEVATION

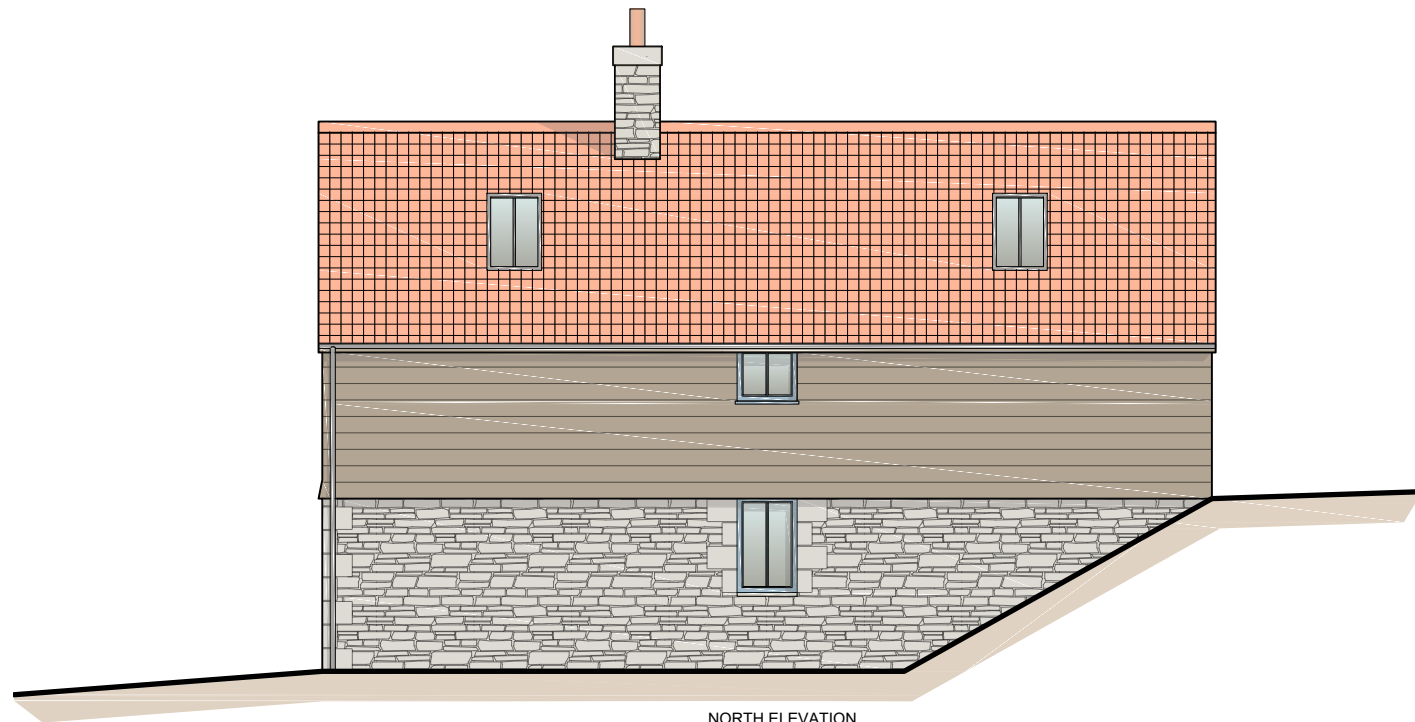

NORTH ELEVATION



EAST ELEVATION

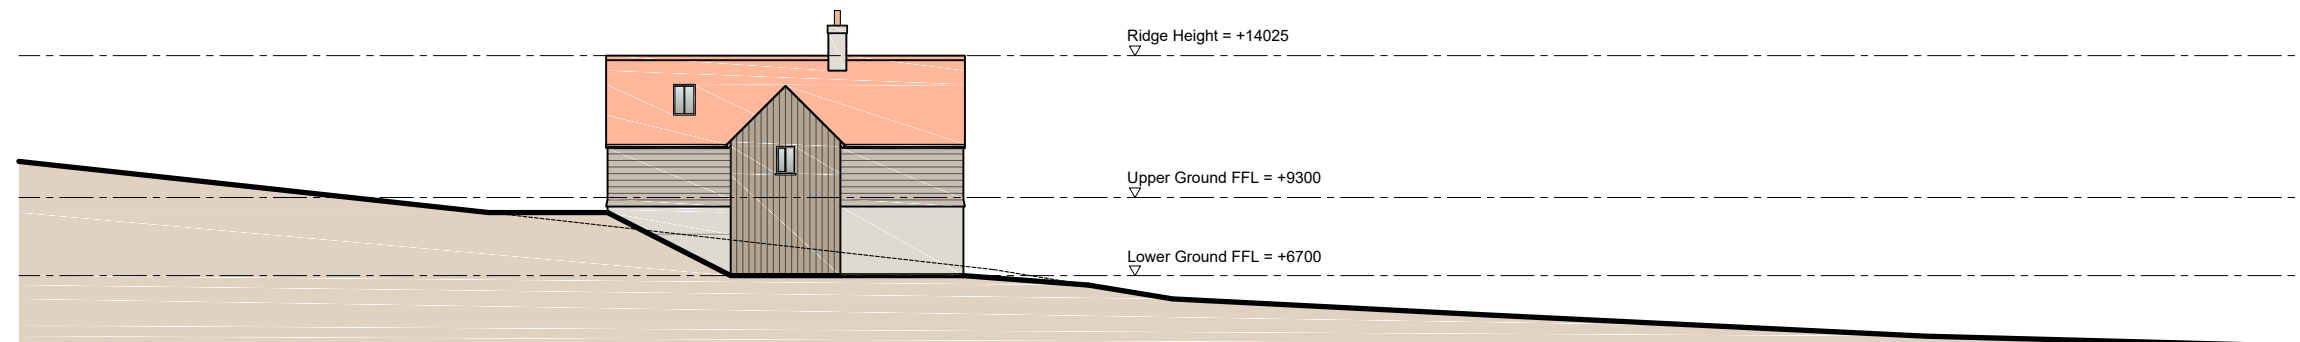

No.	Date	Revision	Initial

NOTES.
 C This drawing is copyright:-
 Figured dimensions must be taken in preference to scaled dimensions.
 Contractors, Sub-contractors and Suppliers must verify all dimensions on site before commencing work or preparing shop drawings.



DUCHY of CORNWALL

WESTERN DISTRICT Duchy of Cornwall Restormel Estate Office Lostwithiel Cornwall PL22 0HN 01579 343149	DARTMOOR Duchy of Cornwall Princetown Yelverton Devon PL20 6QF 01822 890205
ISLES OF SCILLY Duchy of Cornwall St. Mary's Isles of Scilly TR21 0LS 01720 422508	

Manor
Isles of Scilly

Project.
New House adjacent to Quayside and Samphire

Detail.
Proposed Elevations and site section

Scale. **1:100** **1:250**

Drawing No. IOS-BRYHER-NH-103	Revision No. .
---	--------------------------

Drawn by. **GFL**
 Date. **24/05/2017**