



GROUND FLOOR 1:50

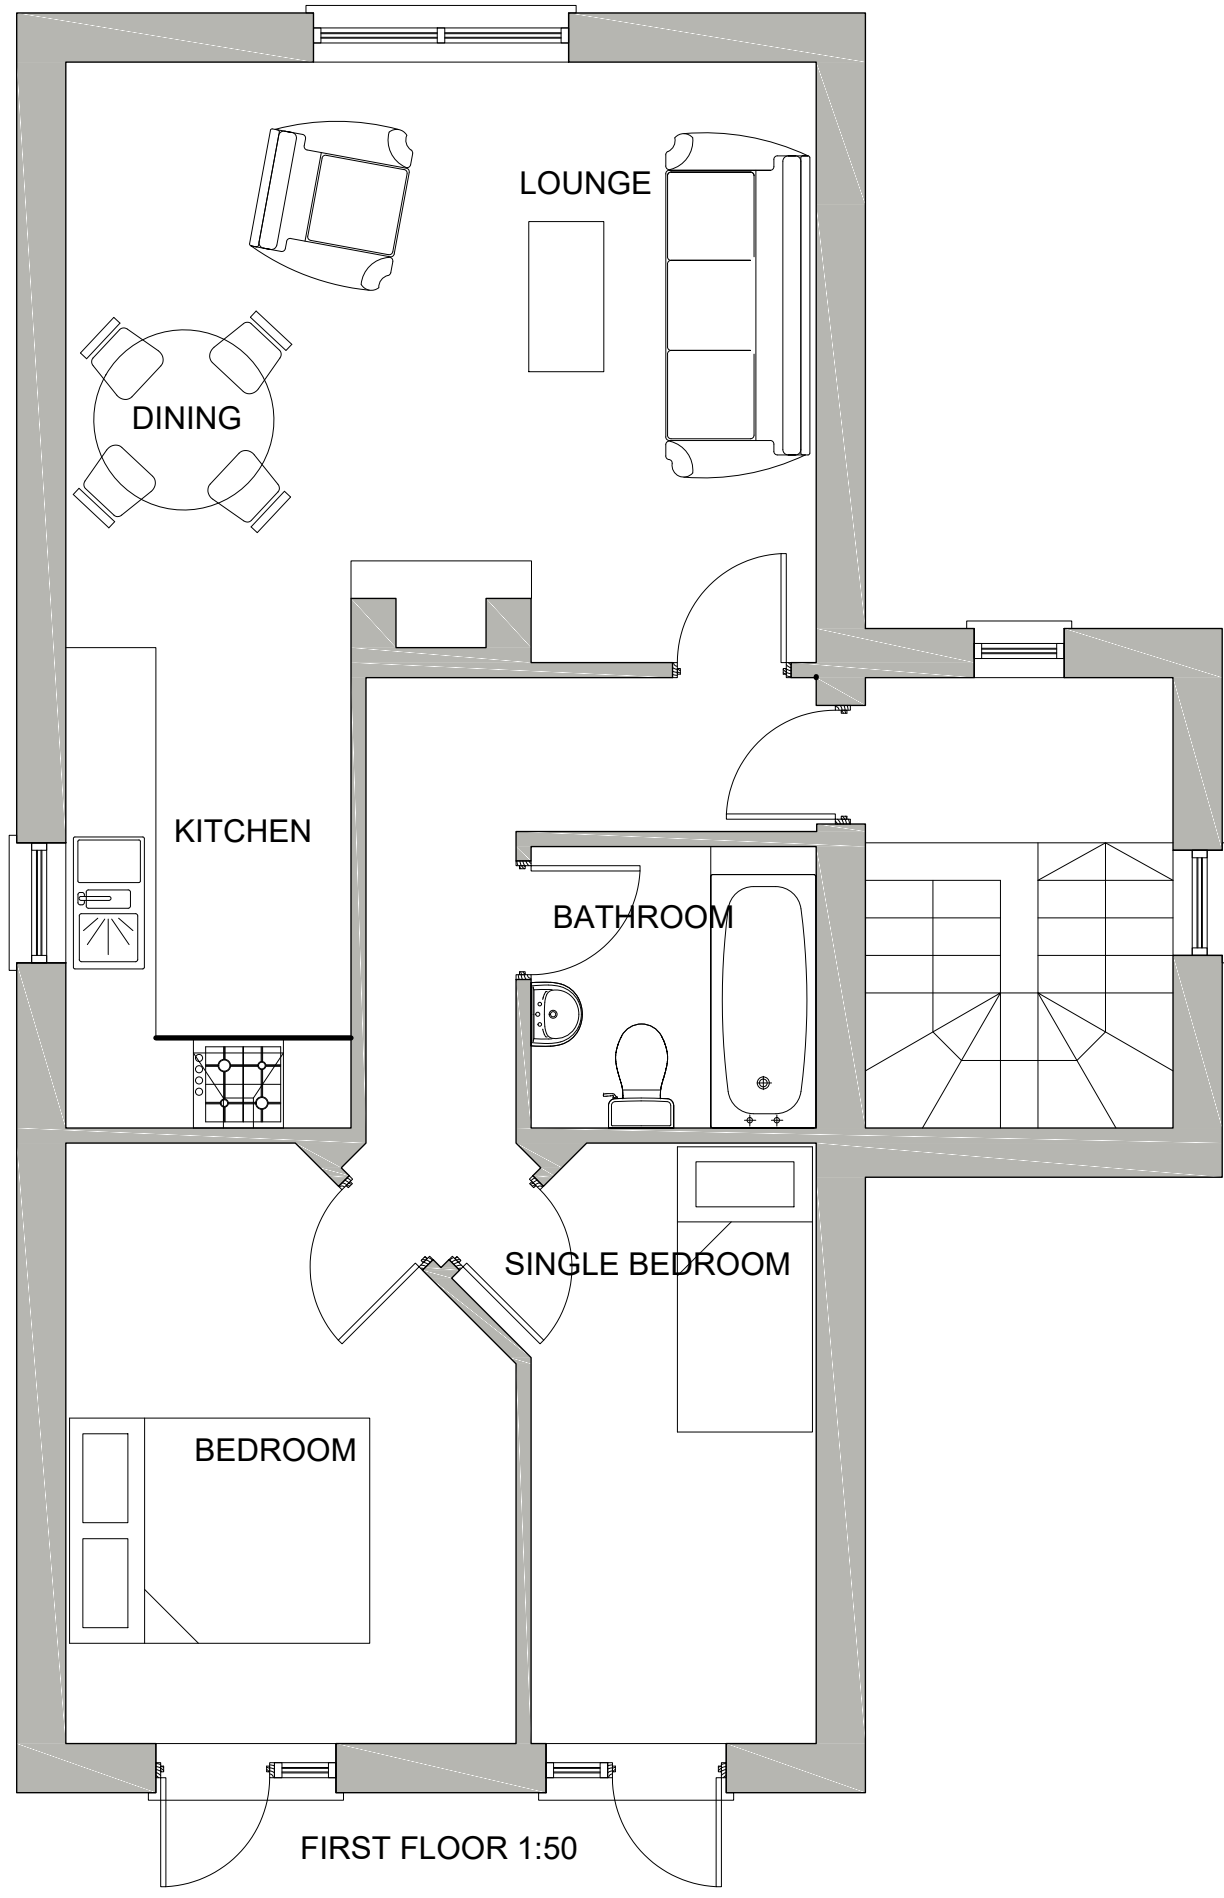

FIRST FLOOR 1:50

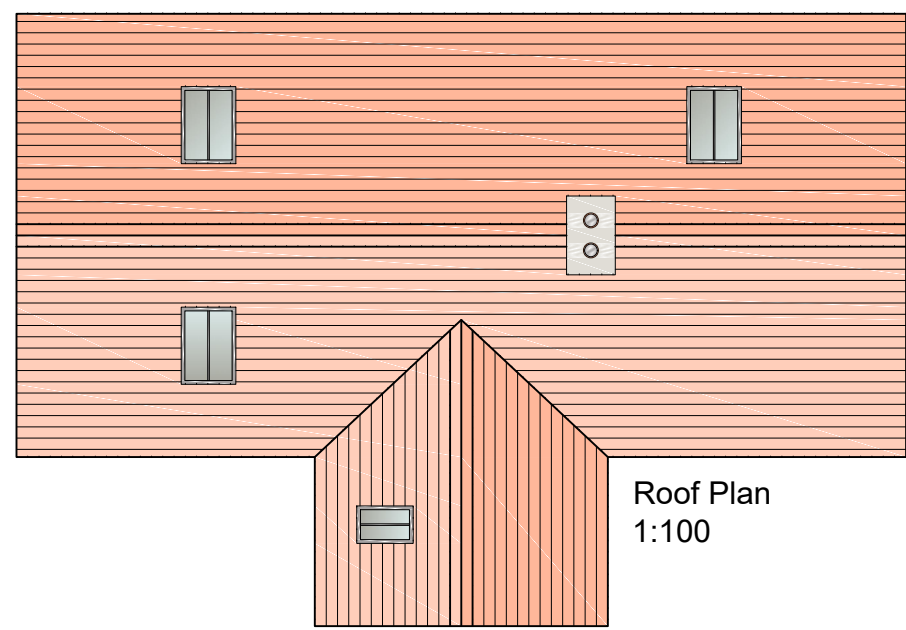

Roof Plan 1:100

No.	Date	Revision	Initial
<p>NOTES. C This drawing is copyright:- Figured dimensions must be taken in preference to scaled dimensions. Contractors, Sub-contractors and Suppliers must verify all dimensions on site before commencing work or preparing shop drawings.</p>			
<p>DUCHY of CORNWALL</p>			
<p>WESTERN DISTRICT Duchy of Cornwall Restormel Estate Office Lostwithiel Cornwall PL22 0HN 01579 343149</p>		<p>DARTMOOR Duchy of Cornwall Princetown Yelverton Devon PL20 6QF 01822 890205</p>	
<p>ISLES OF SCILLY Duchy of Cornwall St. Mary's Isles of Scilly TR21 0LS 01720 422508</p>			
<p>Manor Isles of Scilly</p>			
<p>Project. New House adjacent to Quayside and Samphire</p>			
<p>Detail. Proposed Plans</p>			
<p>Scale. 1:50 1:100</p>			
<p>Drawing No. IOS-BRYHER-NH-102</p>		<p>Revision No. .</p>	
<p>Drawn by. GFL Date. 24/05/2017</p>			