



WEST ELEVATION

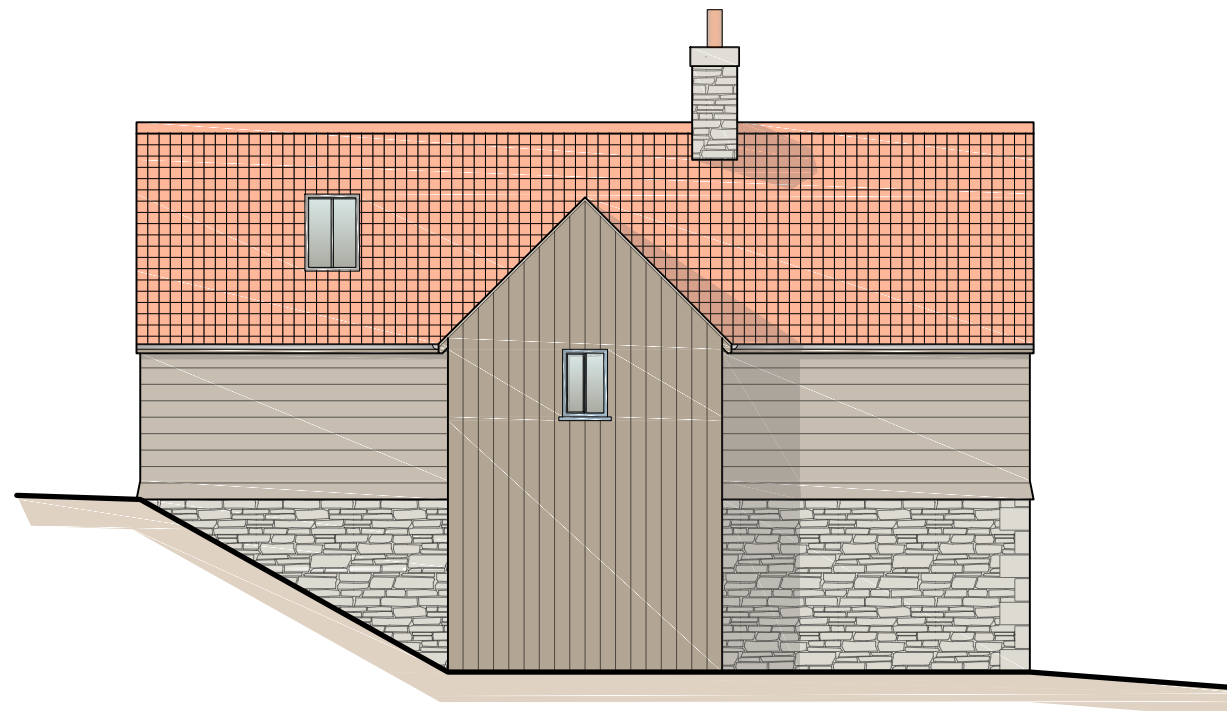


SOUTH ELEVATION

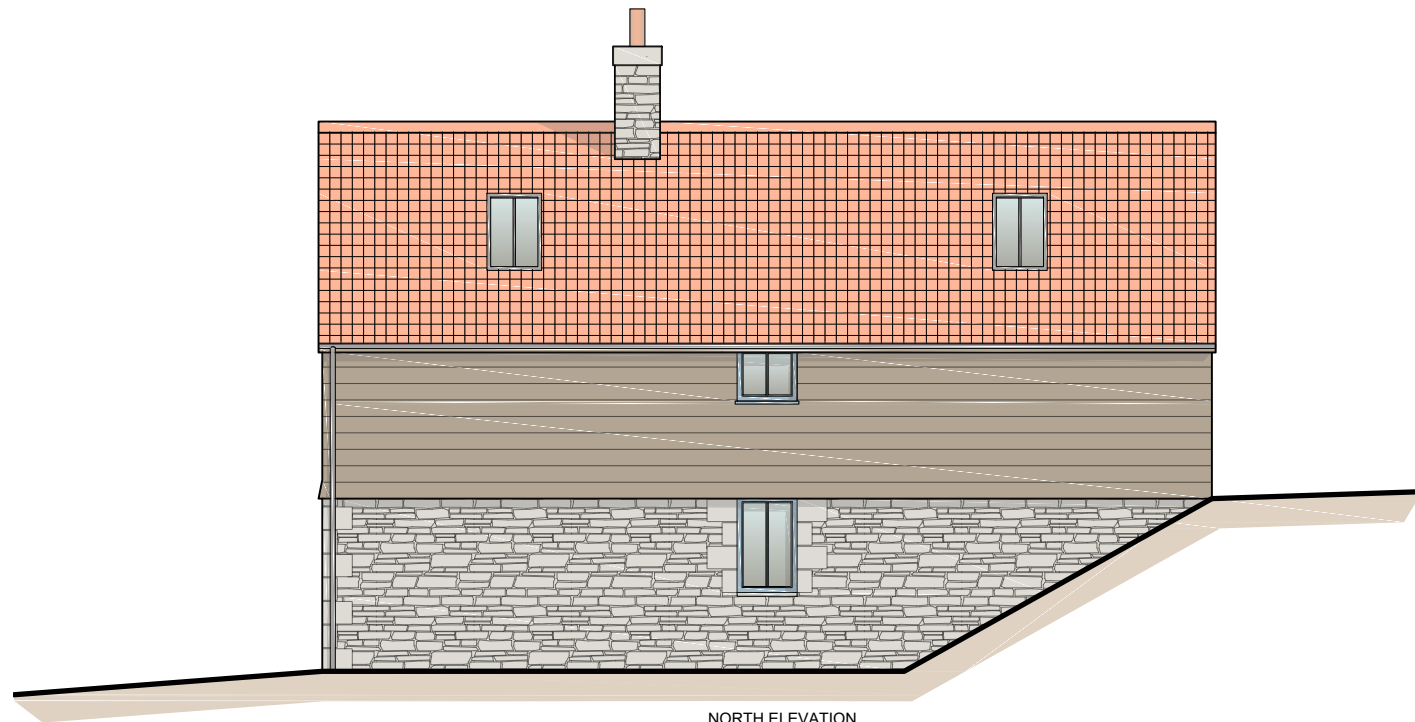

NORTH ELEVATION




EAST ELEVATION

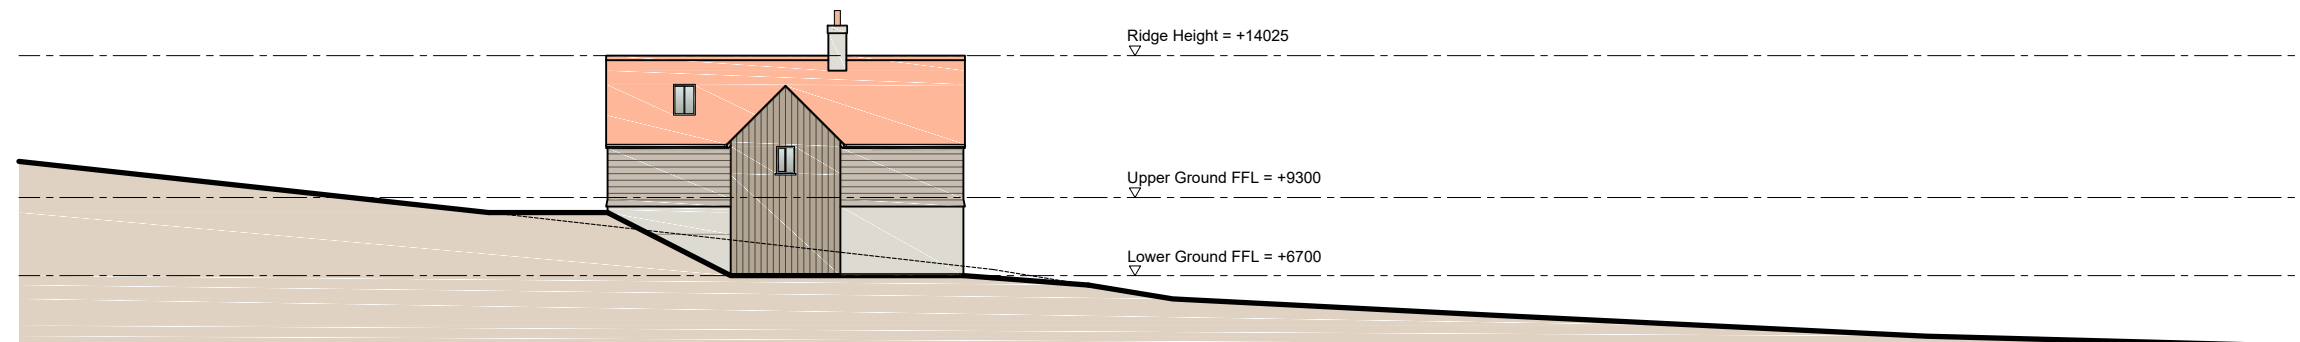

**APPROVED**  
By Craig Dryden at 1:51 pm, Oct 06, 2017

| No. | Date | Revision | Initial |
|-----|------|----------|---------|
|     |      |          |         |

**NOTES.**  
C This drawing is copyright:-  
Figured dimensions must be taken in preference to scaled dimensions.  
Contractors, Sub-contractors and Suppliers must verify all dimensions on site before commencing work or preparing shop drawings.

 **DUCHY of CORNWALL**

**WESTERN DISTRICT**  
Duchy of Cornwall  
Restormel Estate Office  
Lostwithiel  
Cornwall PL22 0HN  
01579 343149

**DARTMOOR**  
Duchy of Cornwall  
Princetown  
Yelverton  
Devon PL20 6QF  
01822 890205

**ISLES OF SCILLY**  
Duchy of Cornwall  
St. Mary's  
Isles of Scilly TR21 0LS  
01720 422508

Manor  
Isles of Scilly

Project.  
New House adjacent to Quayside and Samphire

Detail.  
Proposed Elevations and site section

Scale. 1:100 1:250

|                                  |                   |
|----------------------------------|-------------------|
| Drawing No.<br>IOS-BRYHER-NH-103 | Revision No.<br>. |
|----------------------------------|-------------------|

Drawn by. GFL  
Date. 24/05/2017