



GROUND FLOOR 1:50

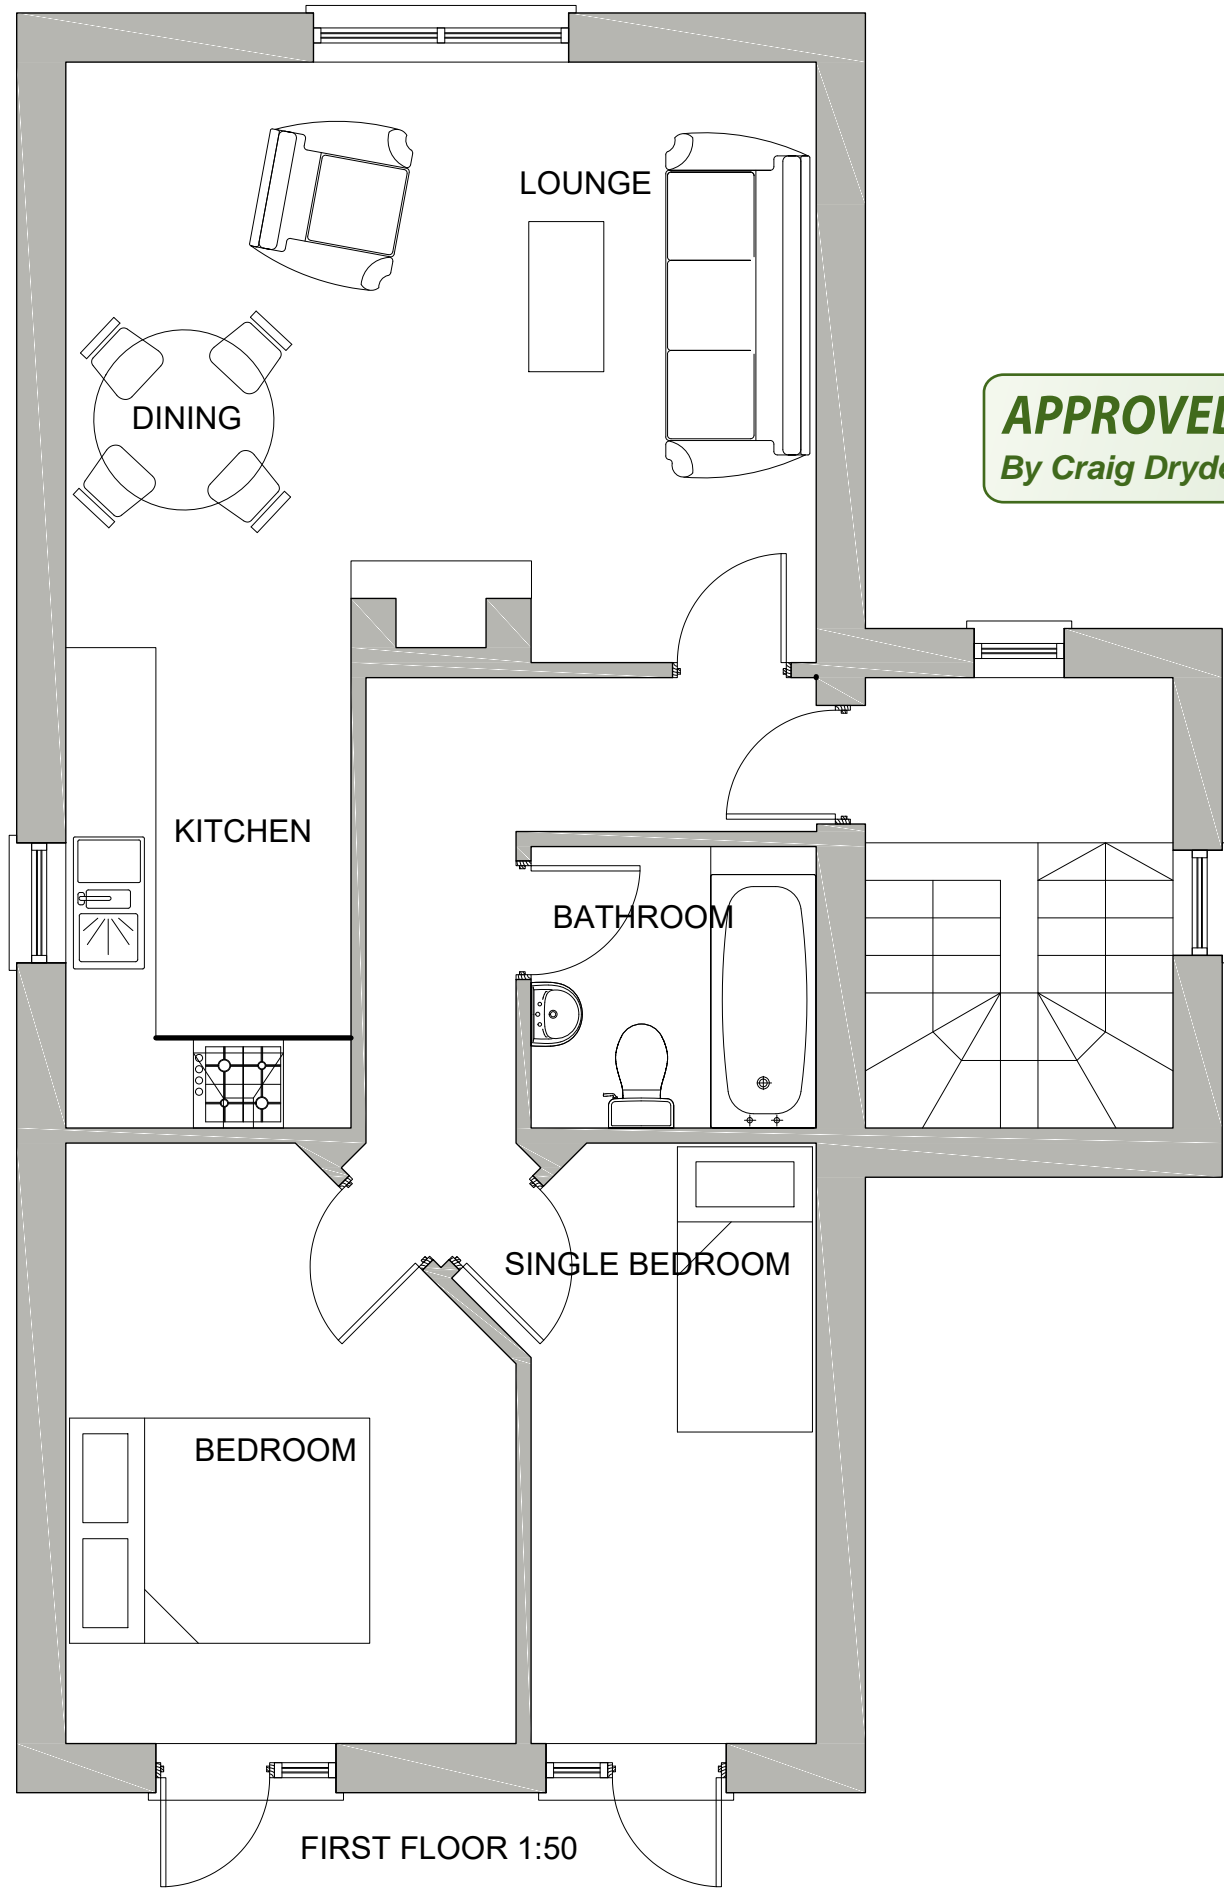

FIRST FLOOR 1:50

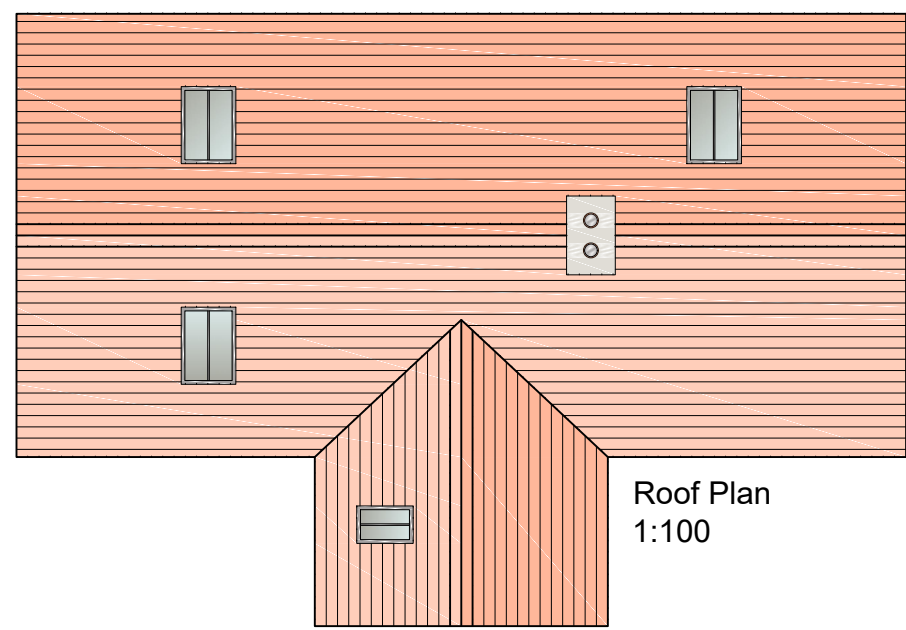

Roof Plan 1:100

APPROVED
By Craig Dryden at 1:51 pm, Oct 06, 2017

No.	Date	Revision	Initial

NOTES.
C This drawing is copyright:-
Figured dimensions must be taken in preference to scaled dimensions.
Contractors, Sub-contractors and Suppliers must verify all dimensions on site before commencing work or preparing shop drawings.



DUCHY of CORNWALL

WESTERN DISTRICT
Duchy of Cornwall
Restormel Estate Office
Lostwithiel
Cornwall PL22 0HN
01579 343149

DARTMOOR
Duchy of Cornwall
Princetown
Yelverton
Devon PL20 6QF
01822 890205

ISLES OF SCILLY
Duchy of Cornwall
St. Mary's
Isles of Scilly TR21 0LS
01720 422508

Manor
Isles of Scilly

Project.
New House adjacent to Quayside and Samphire

Detail.
Proposed Plans

Scale. 1:50 1:100

Drawing No. IOS-BRYHER-NH-102
Revision No. .

Drawn by. GFL
Date. 24/05/2017