




GROUND FLOOR

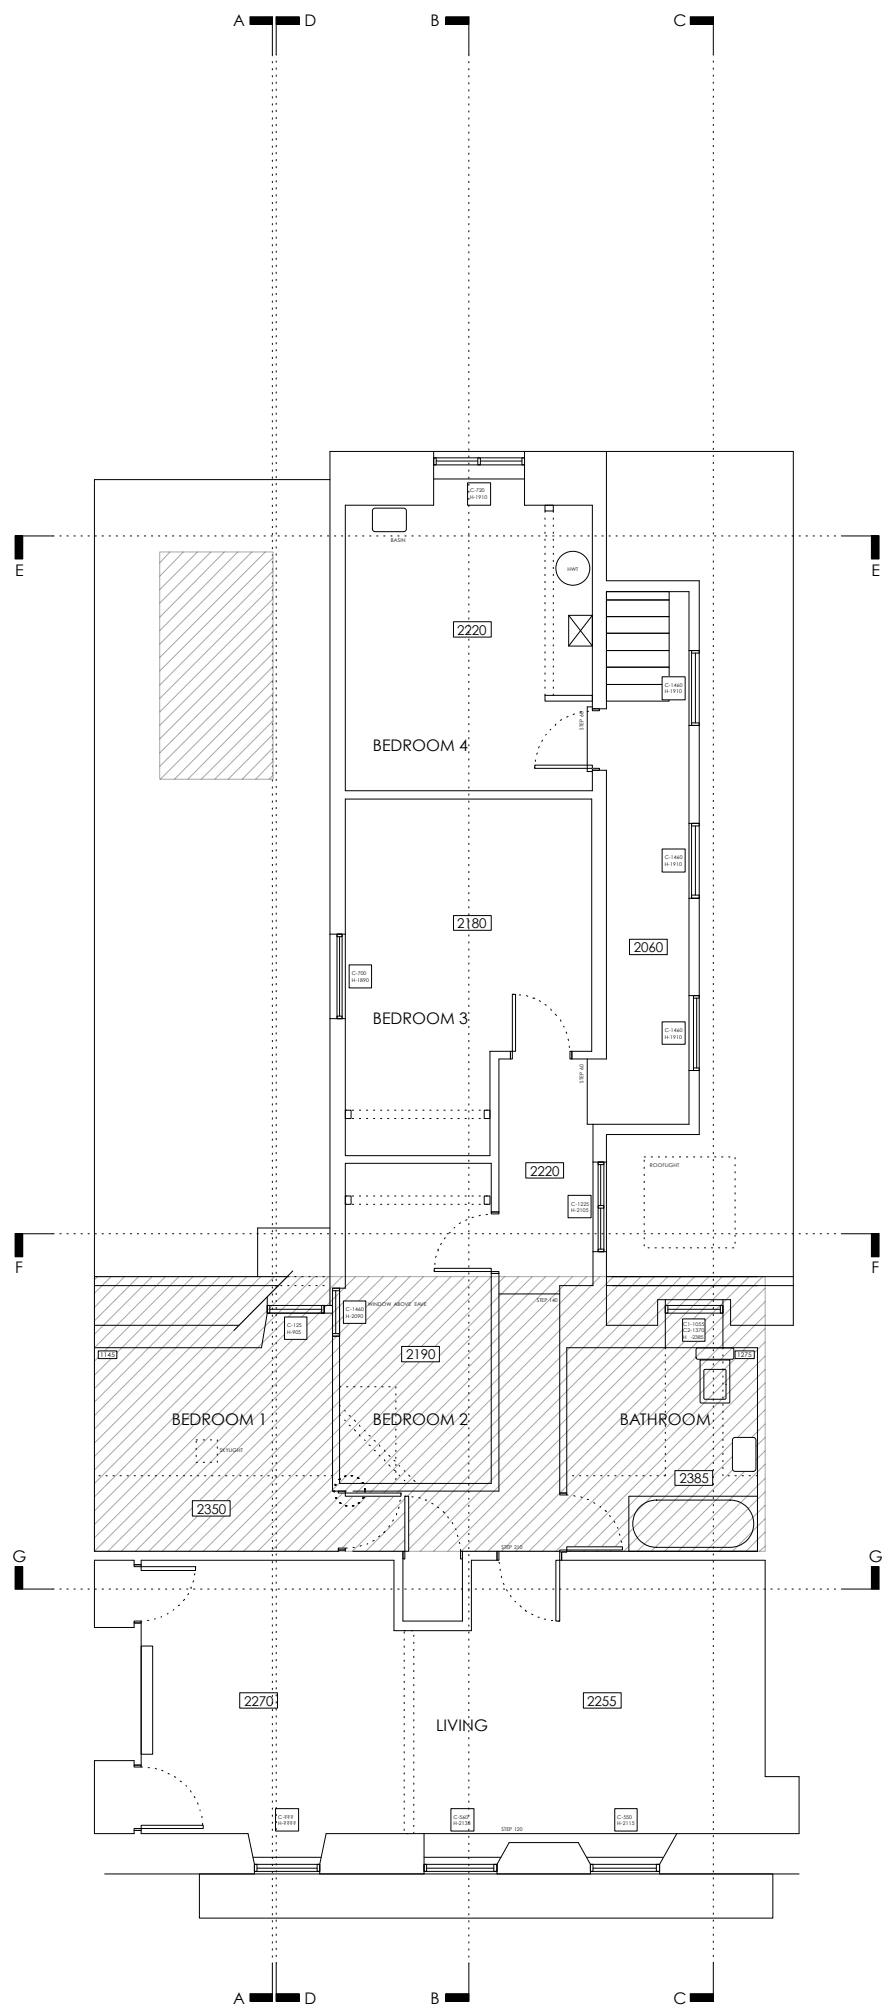

FIRST FLOOR

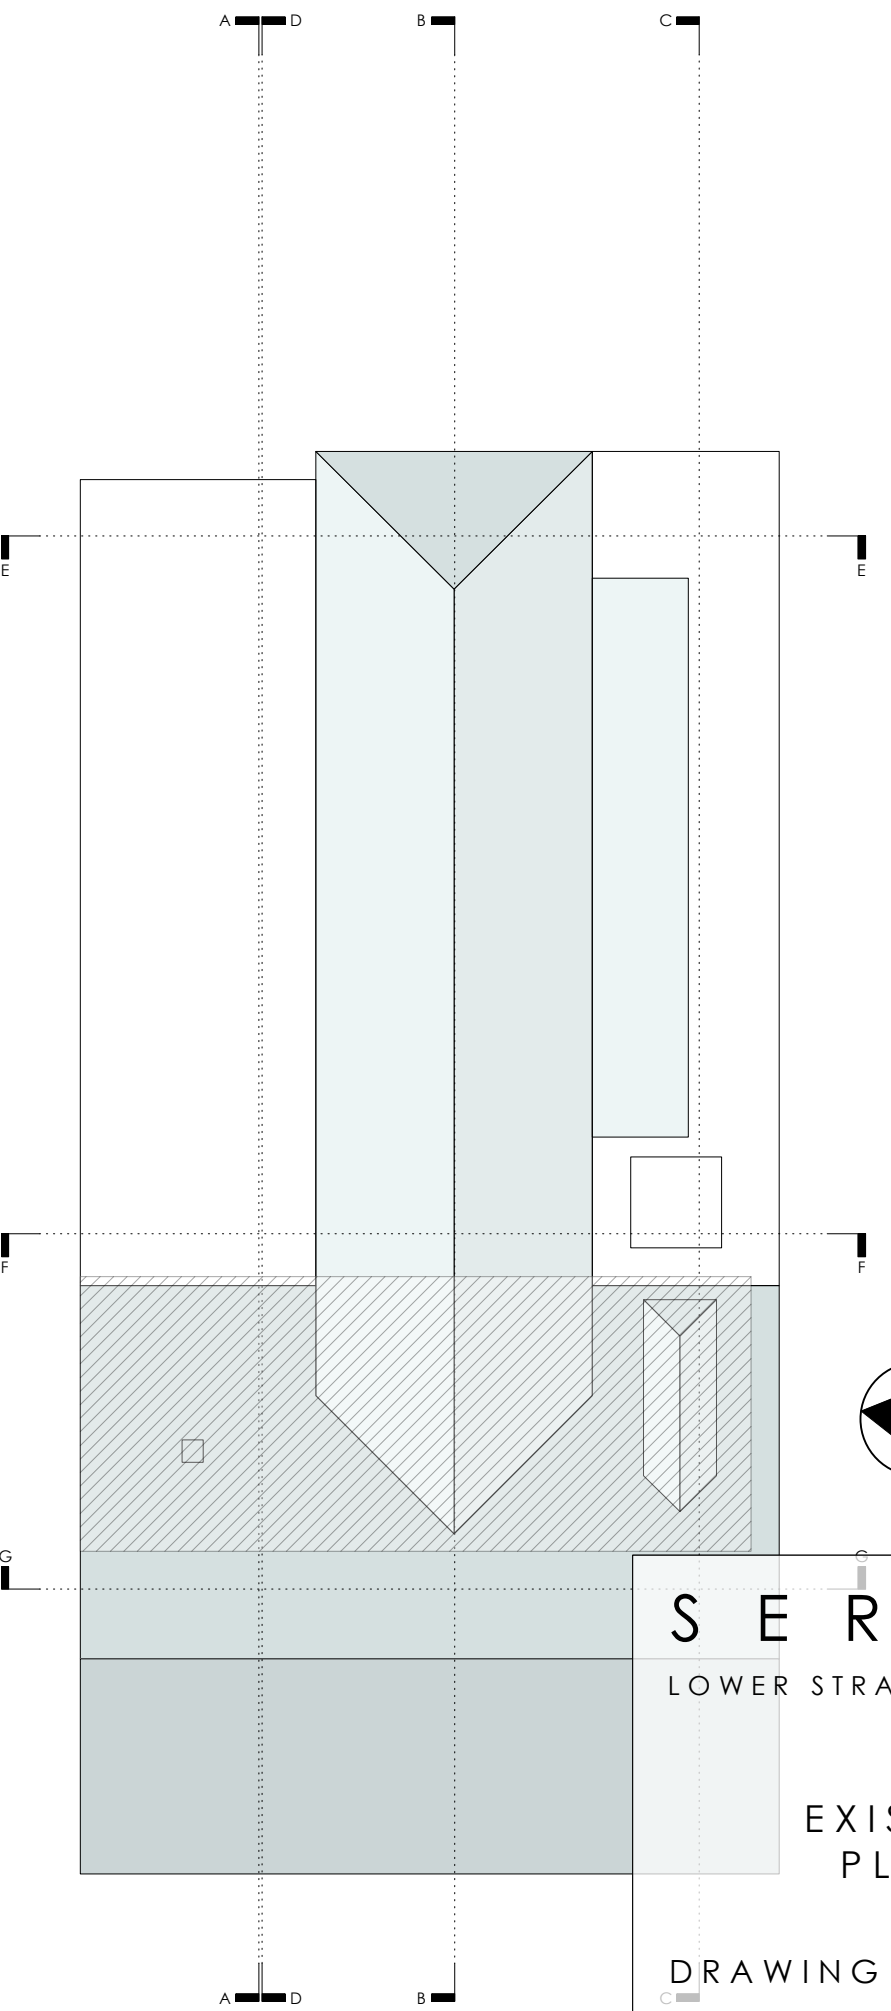

ROOF PLAN

 

S E R I C A
LOWER STRAND, ST MARYS

EXISTING
PLANS

DRAWING NO. SM02
DATE - JUNE 2017
SCALE 10 - 1:100 & A3