




APPROVED
By Craig Dryden at 9:02 am, Aug 24, 2017

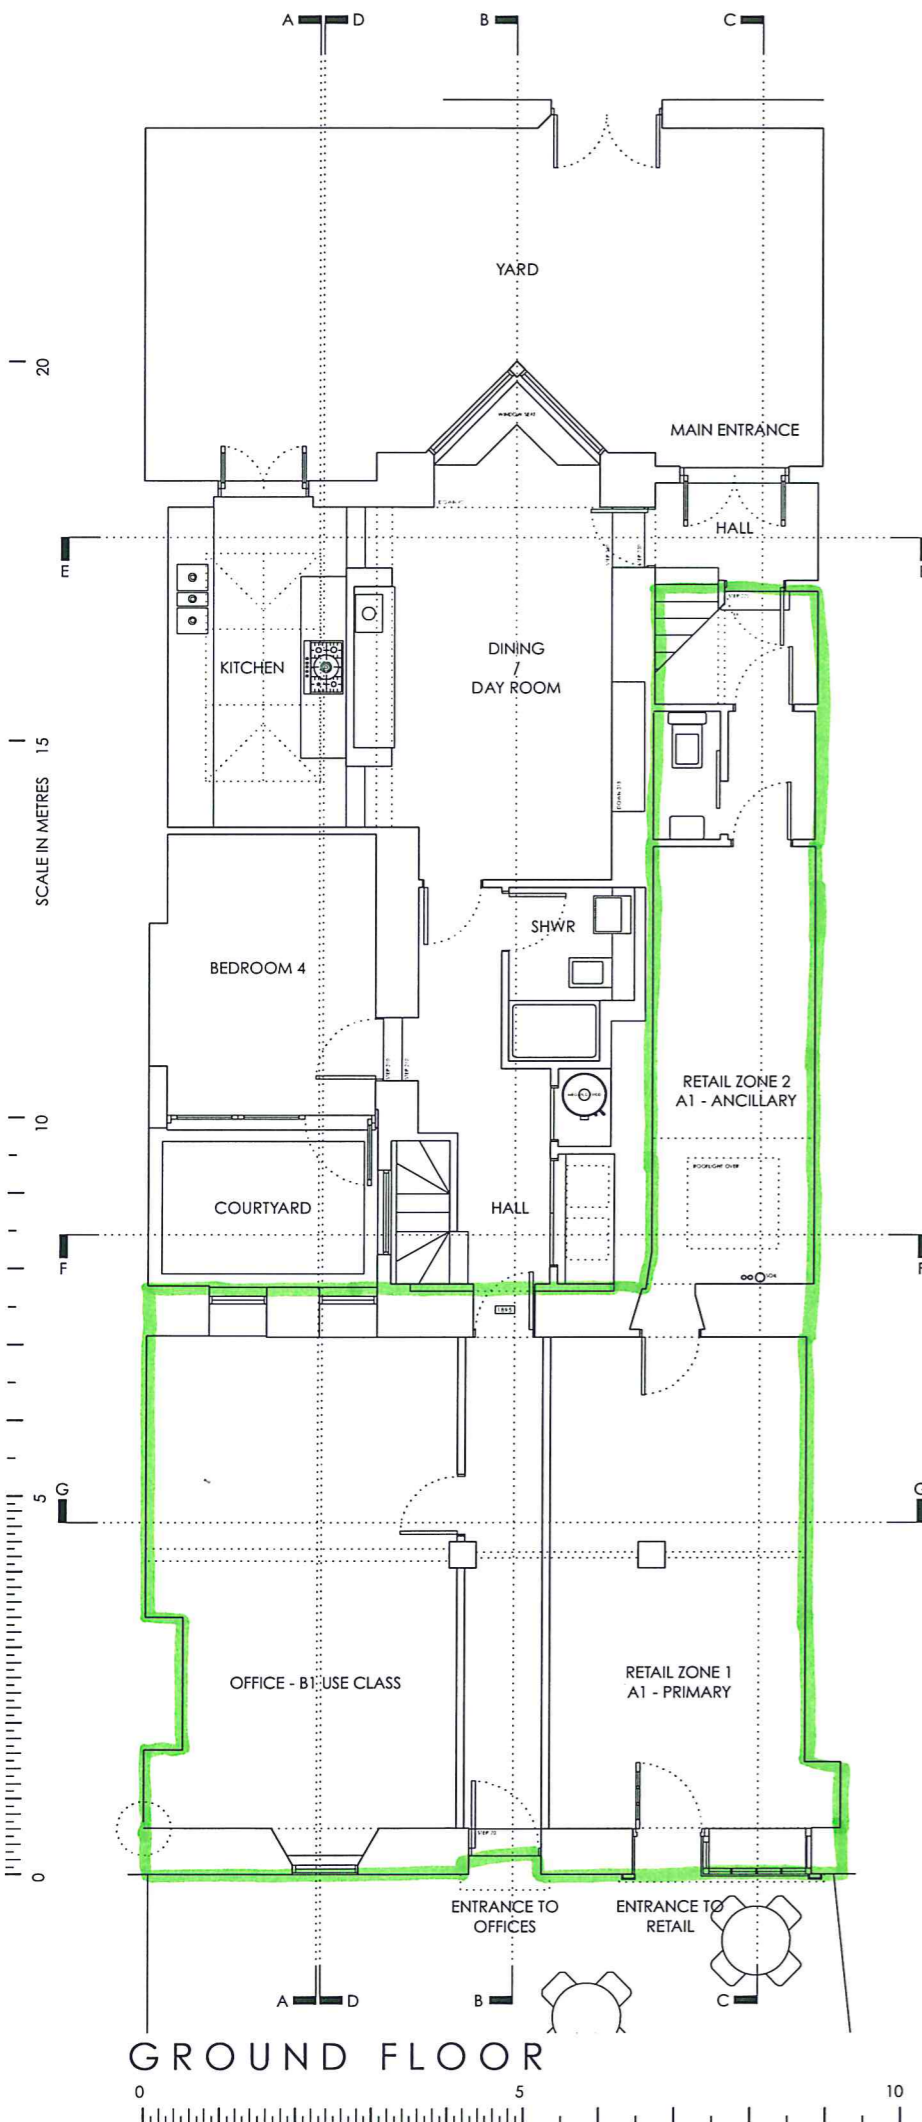

GROUND FLOOR

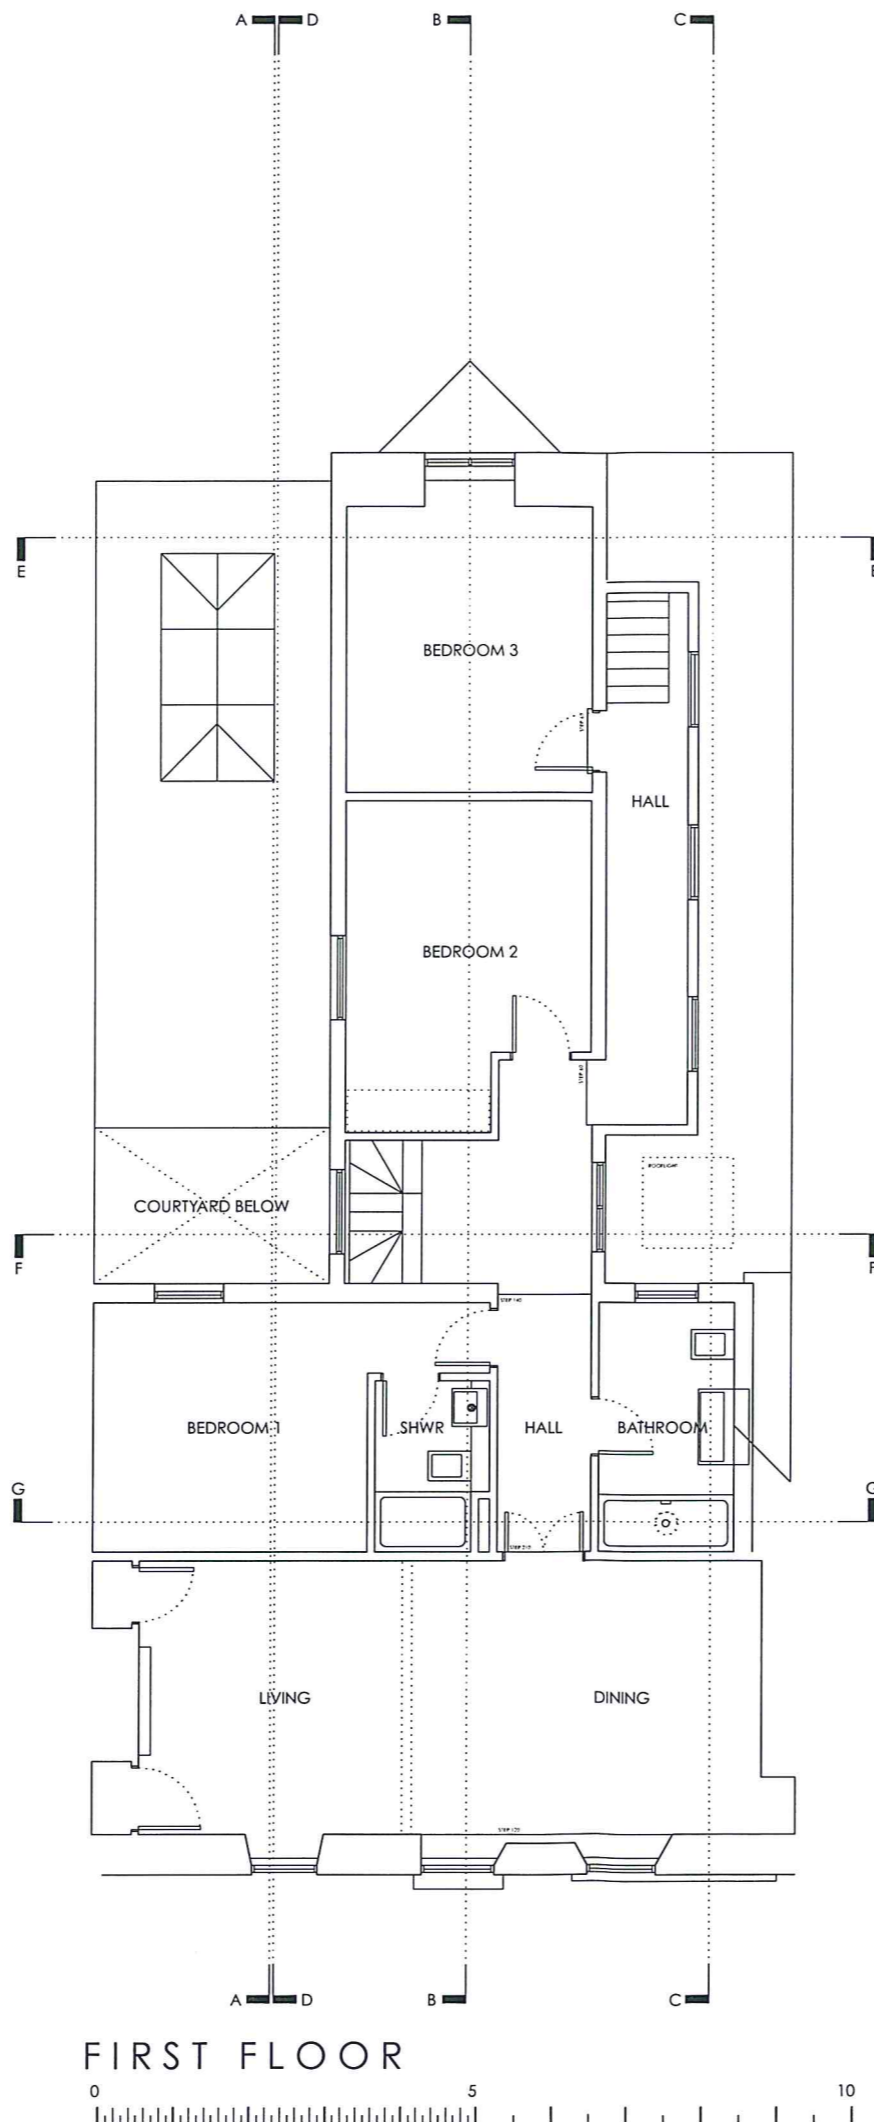

FIRST FLOOR

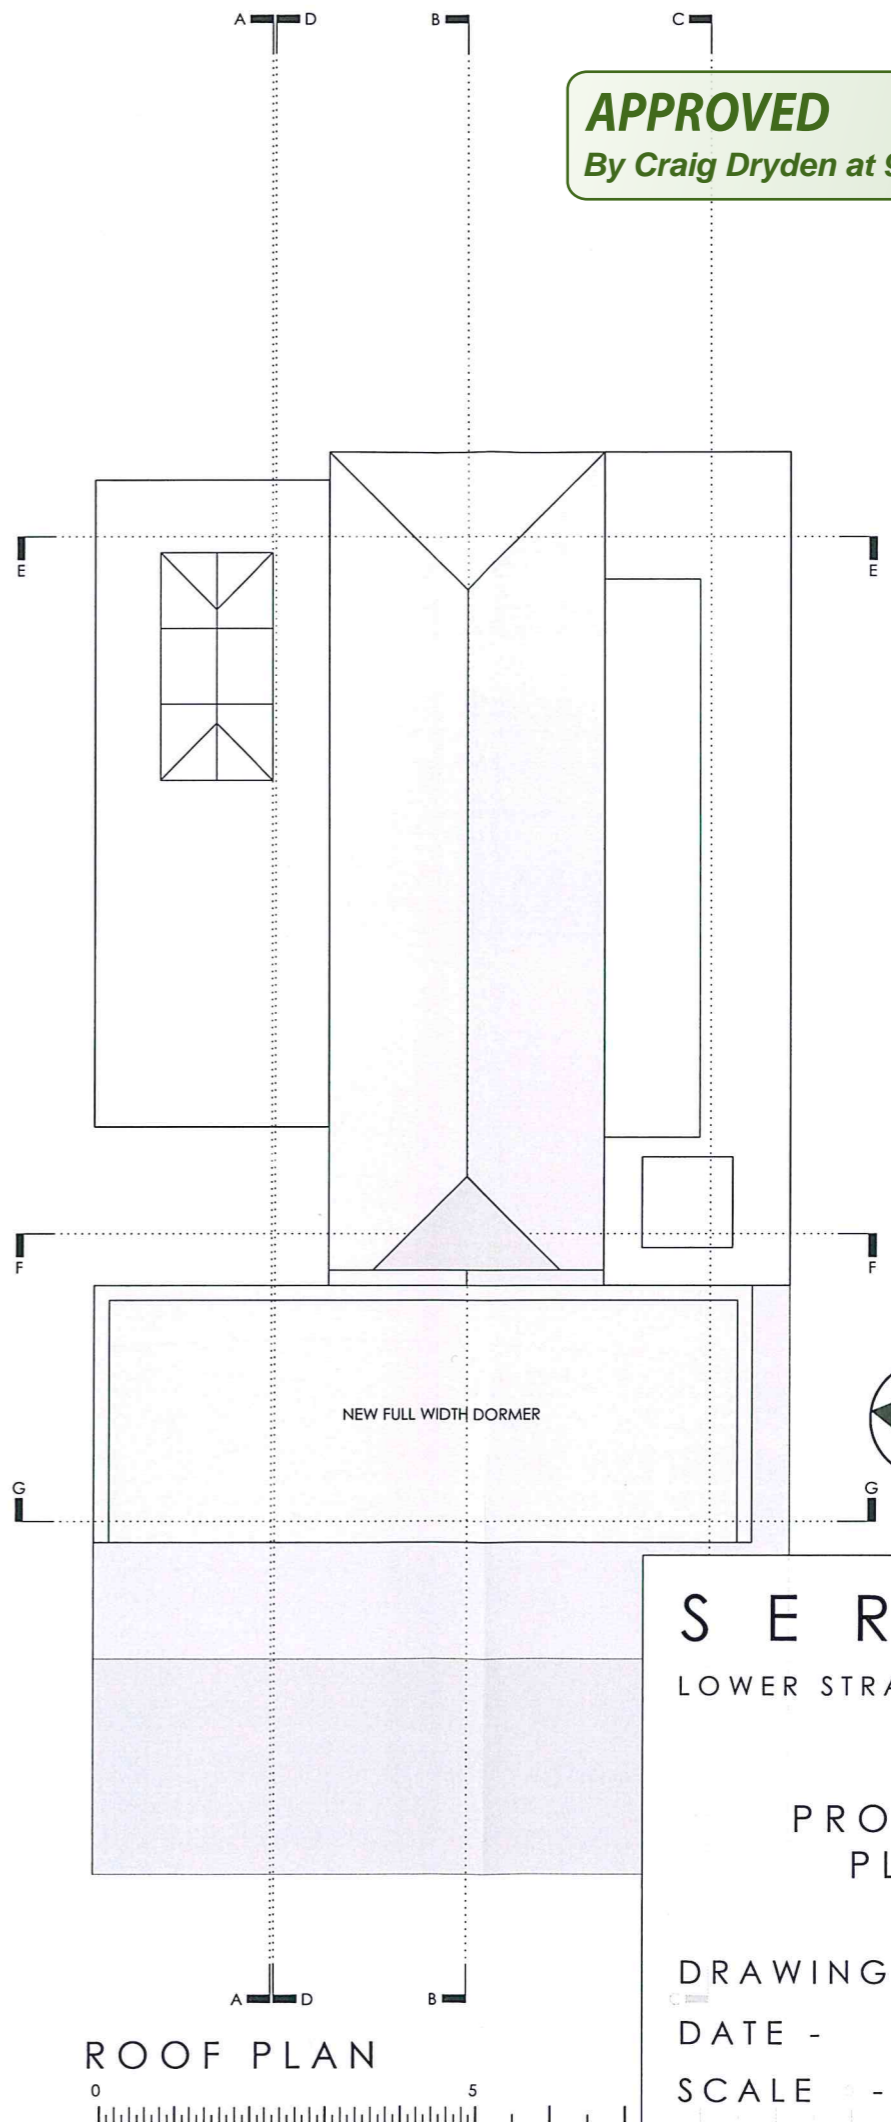

ROOF PLAN



S E R I C A
LOWER STRAND, ST MARYS

PROPOSED
PLANS

DRAWING NO. SM06
DATE - JUNE 2017
SCALE - 1:100 & A3