

10
5
0




FRONT ELEVATION

new timber door with timber canopy
new flush timber shopfront and door

0 5 10

10
5
0

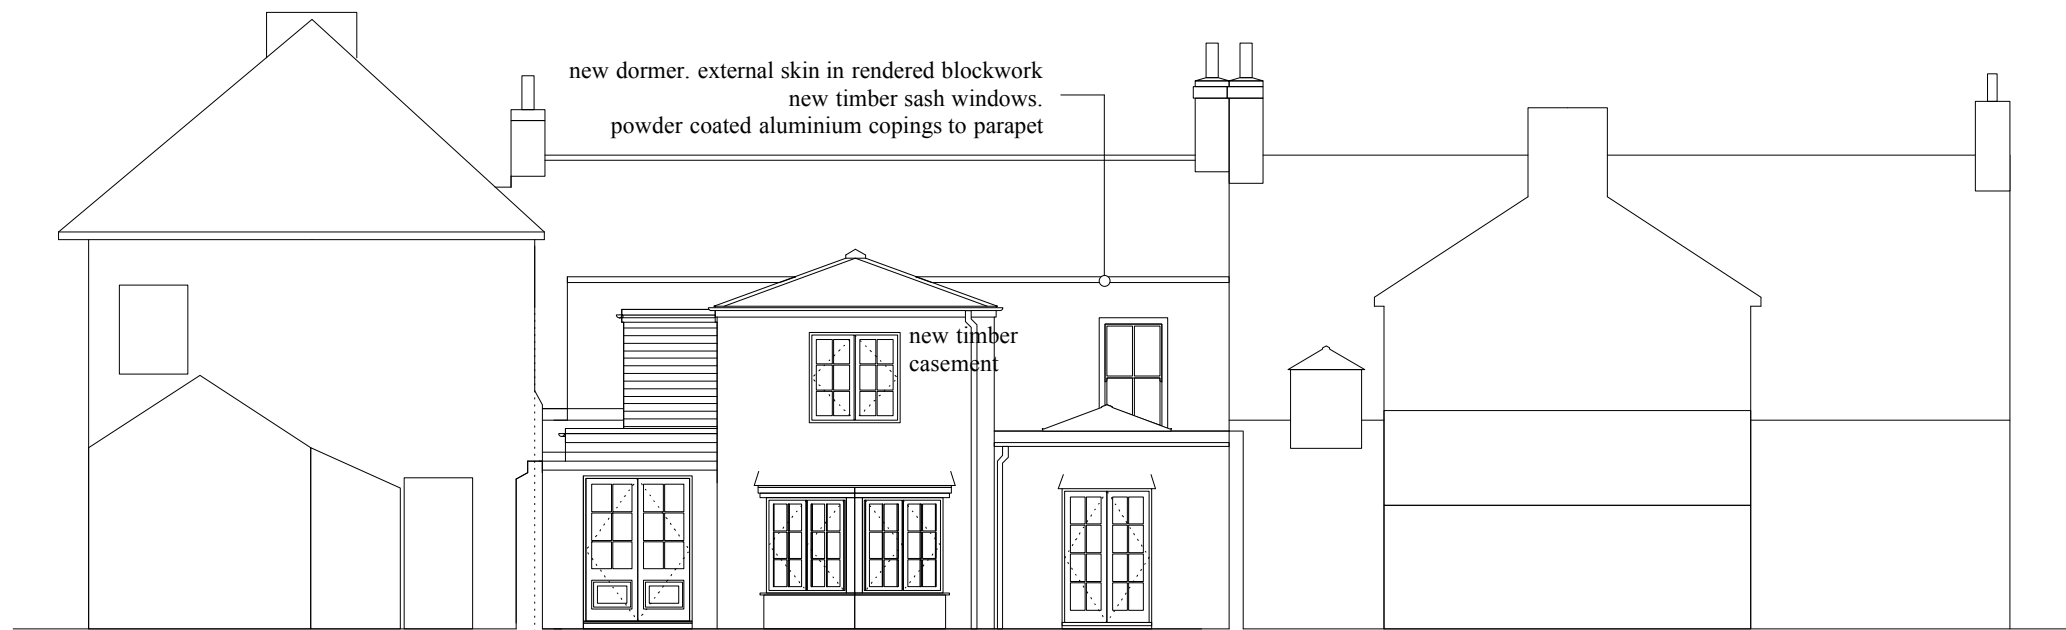

REAR ELEVATION

new timber glazed doors
new bay window with timber casements
new timber glazed doors

0 5 10

S E R I C A

LOWER STRAND, ST MARYS

PROPOSED
ELEVATIONS
CONTEXTUAL

DRAWING NO. SM07

DATE - JUNE 2017

SCALE - 1:100 & A3