




**APPROVED**  
 By Craig Dryden at 9:04 am, Aug 24, 2017

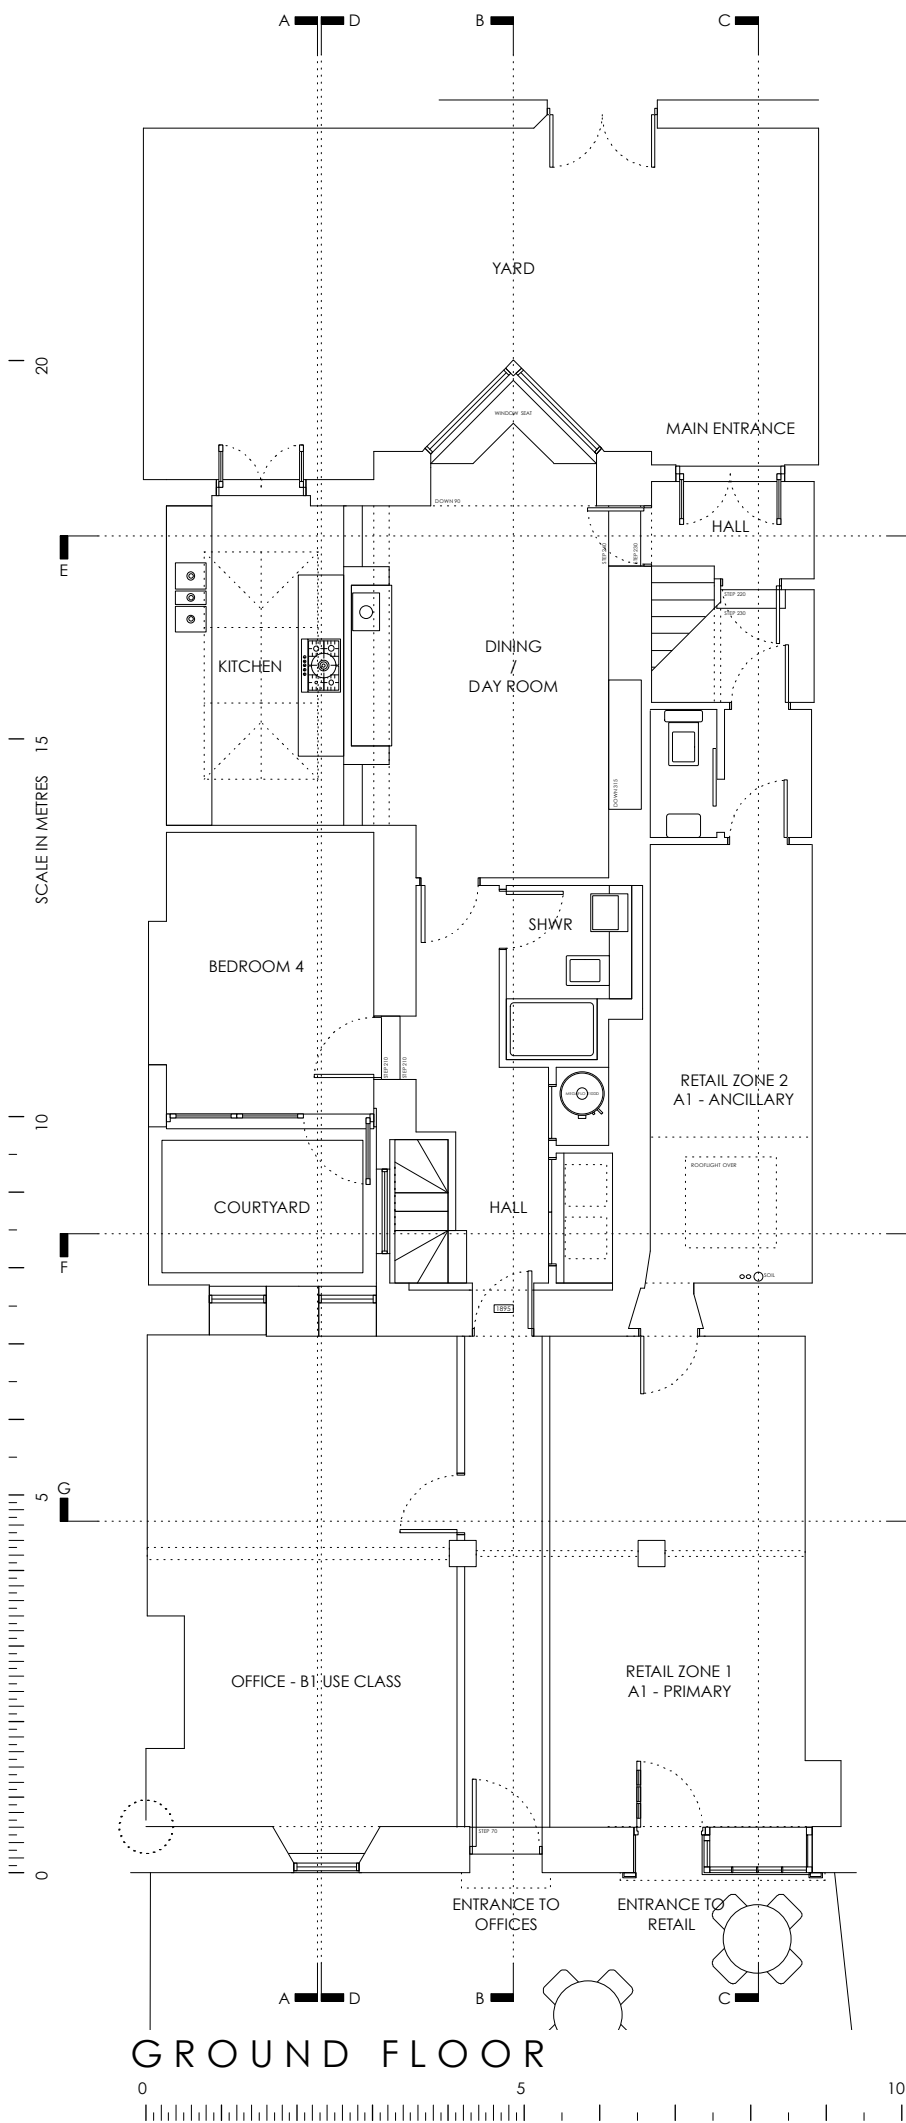

GROUND FLOOR

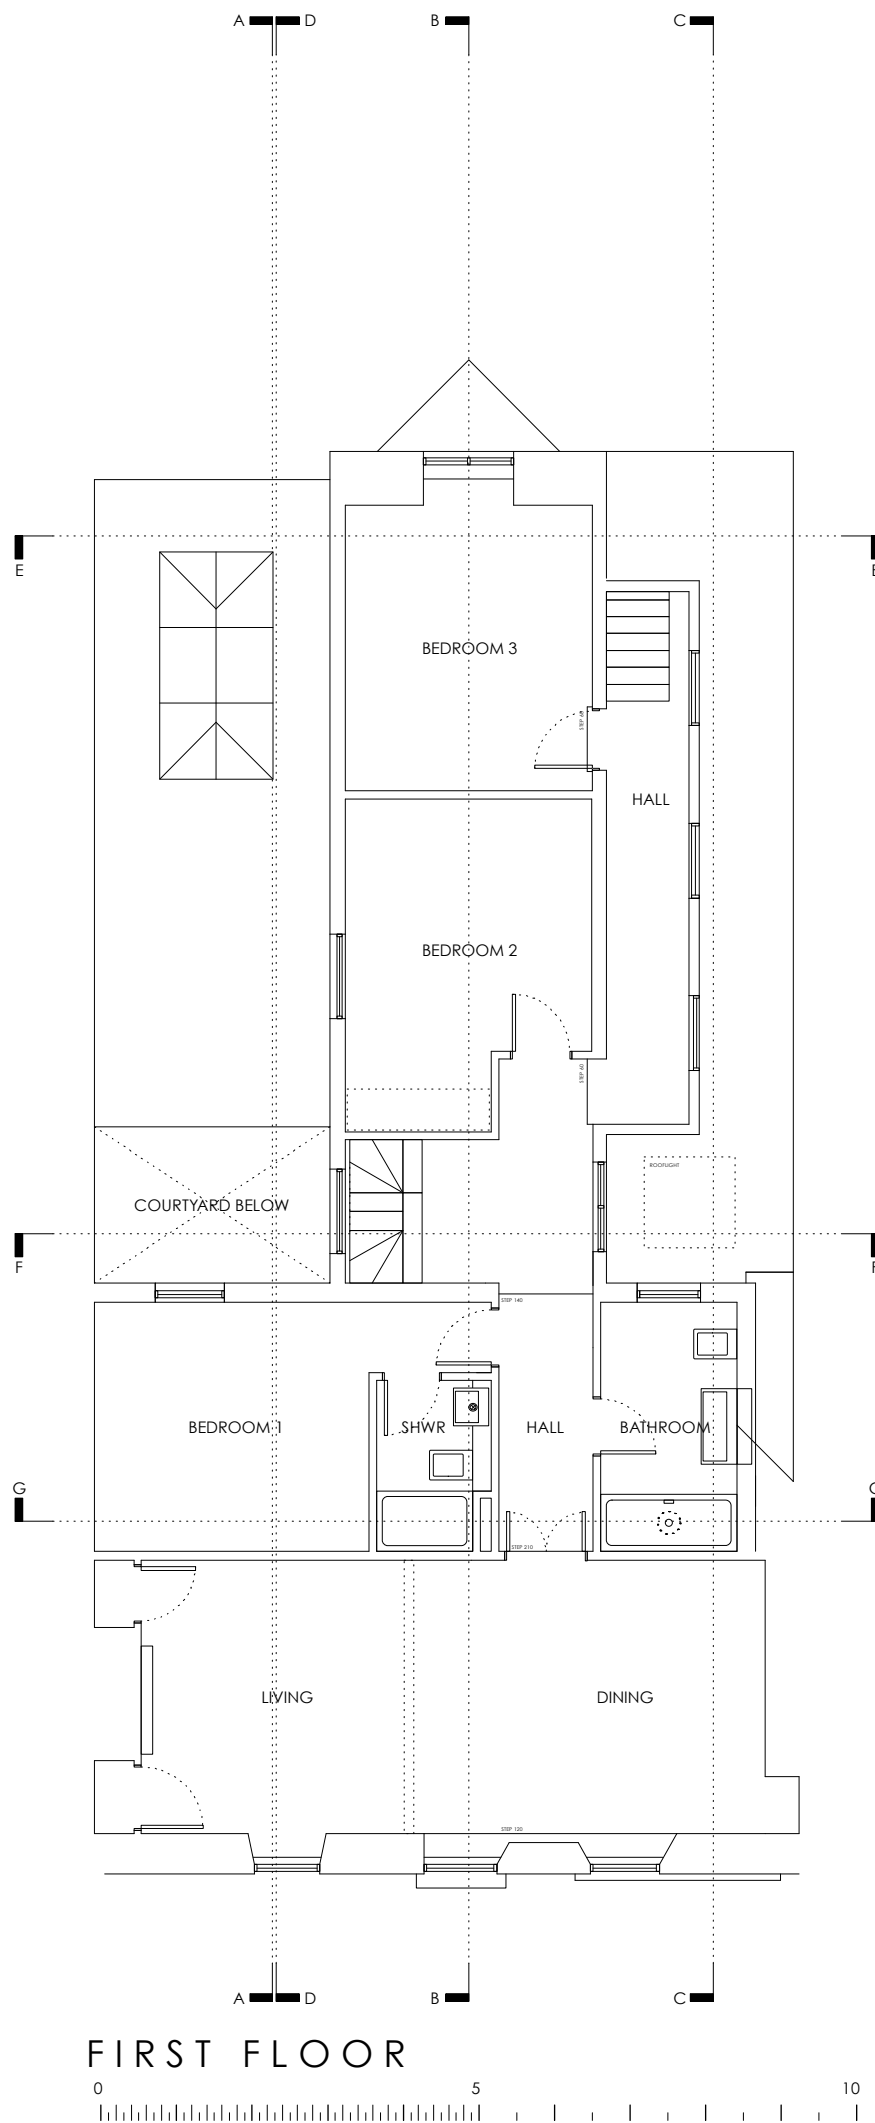

FIRST FLOOR

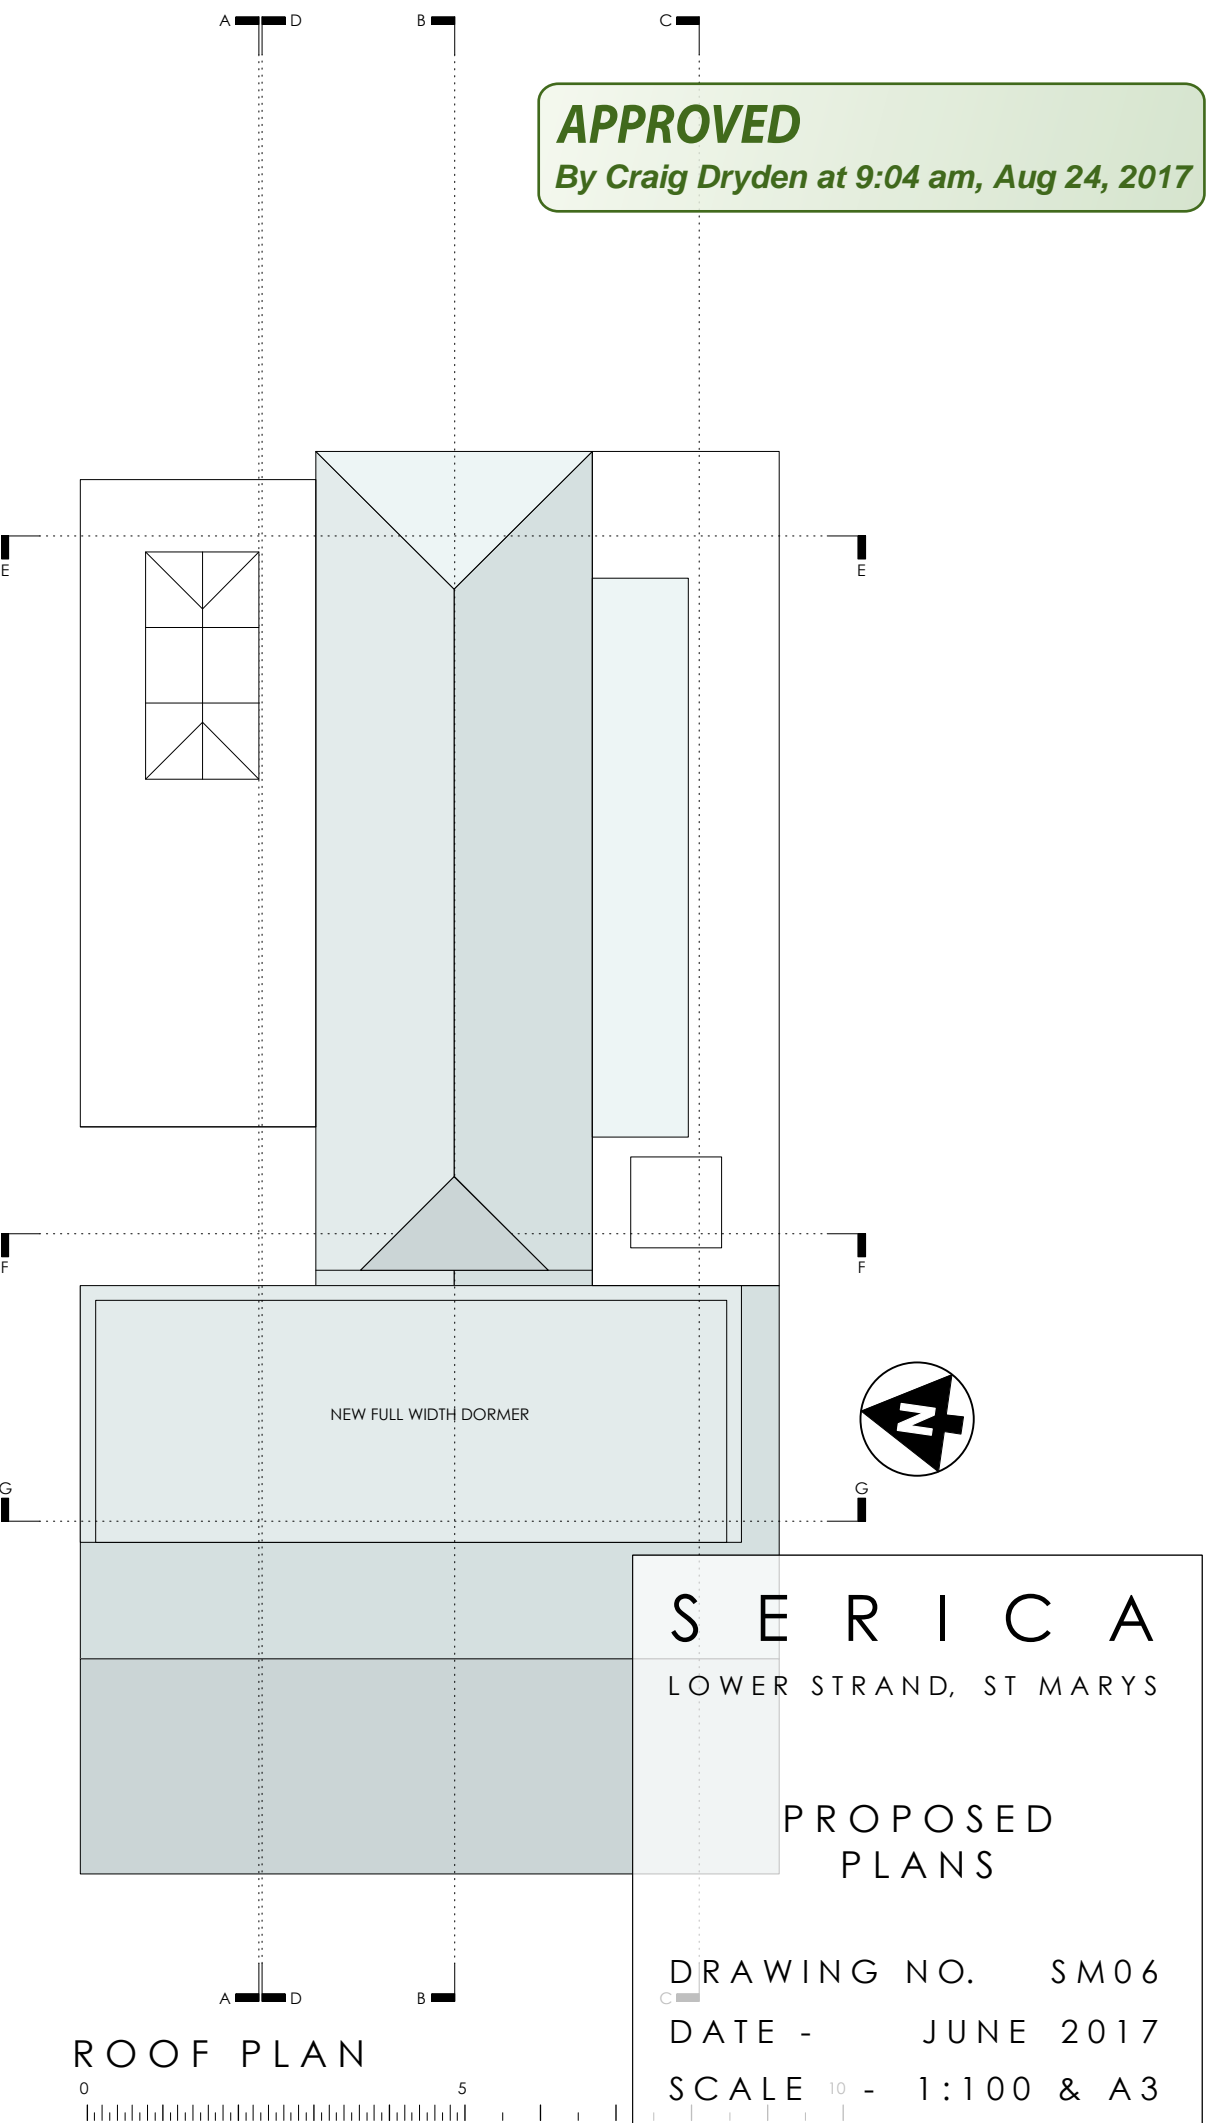

ROOF PLAN

**S E R I C A**  
 LOWER STRAND, ST MARYS

PROPOSED  
 PLANS

DRAWING NO. SM06  
 DATE - JUNE 2017  
 SCALE 10 - 1:100 & A3