



GROUND FLOOR

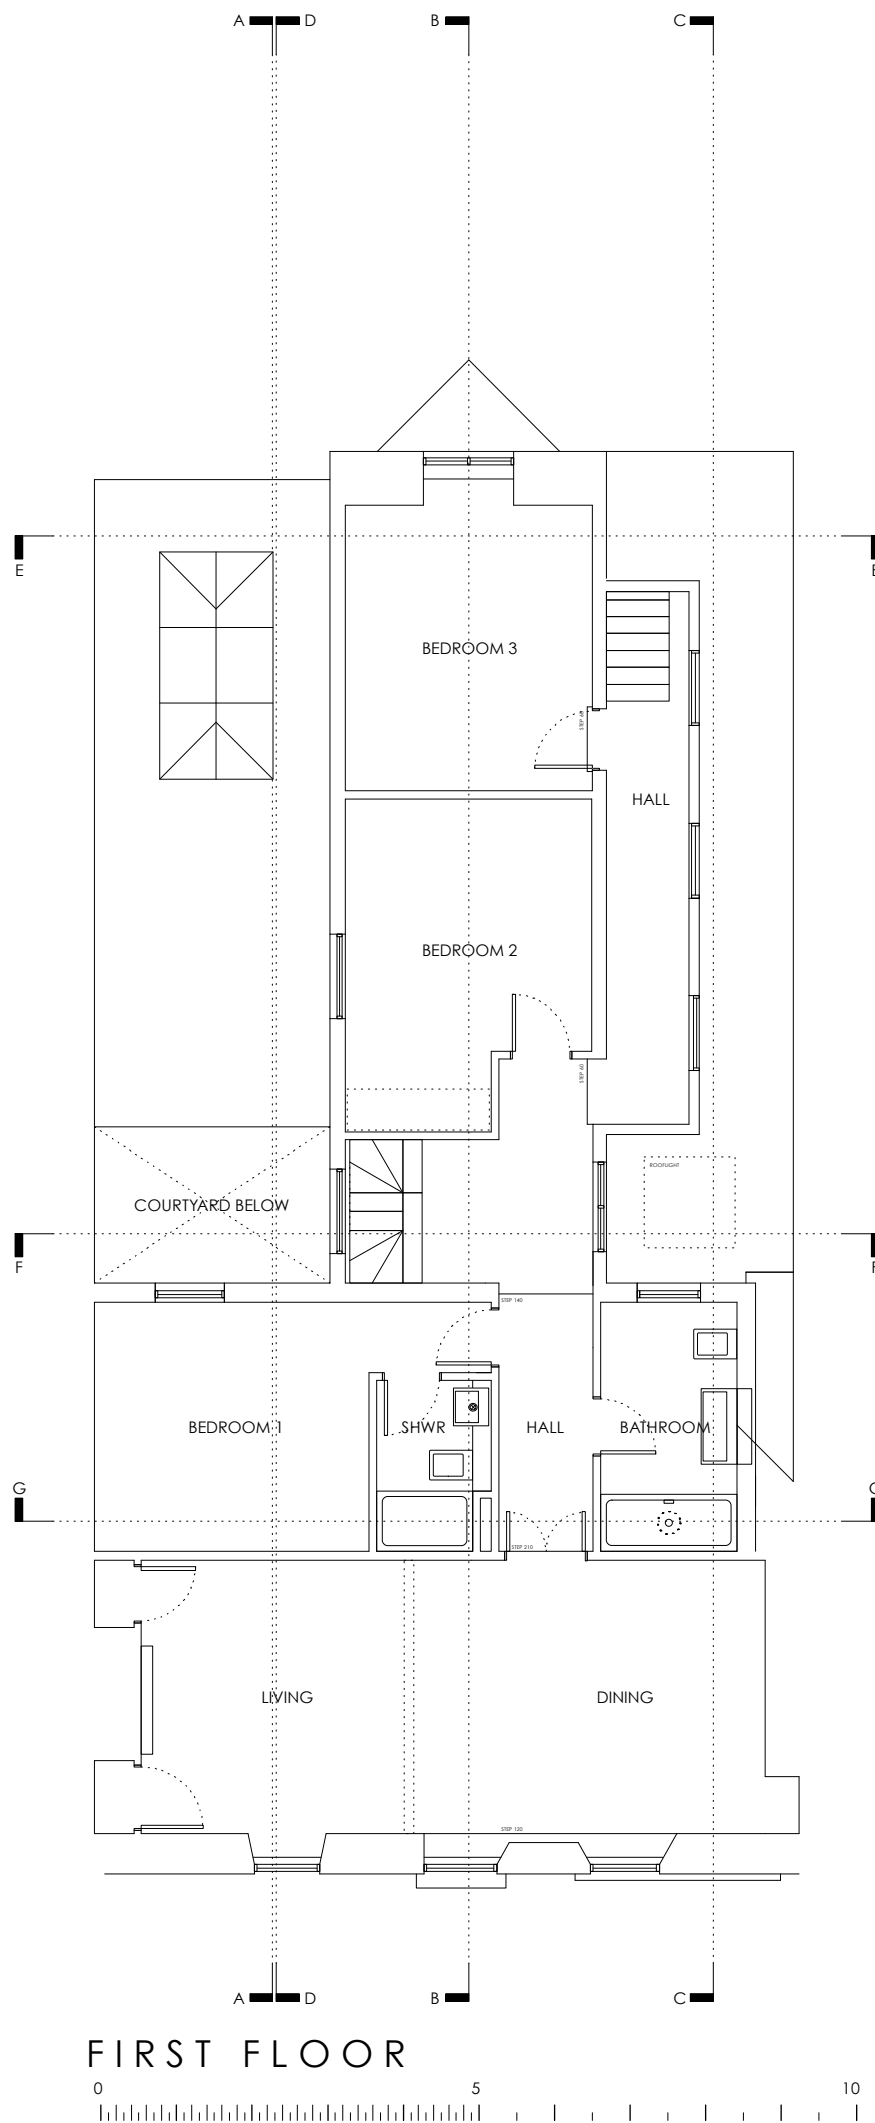

FIRST FLOOR

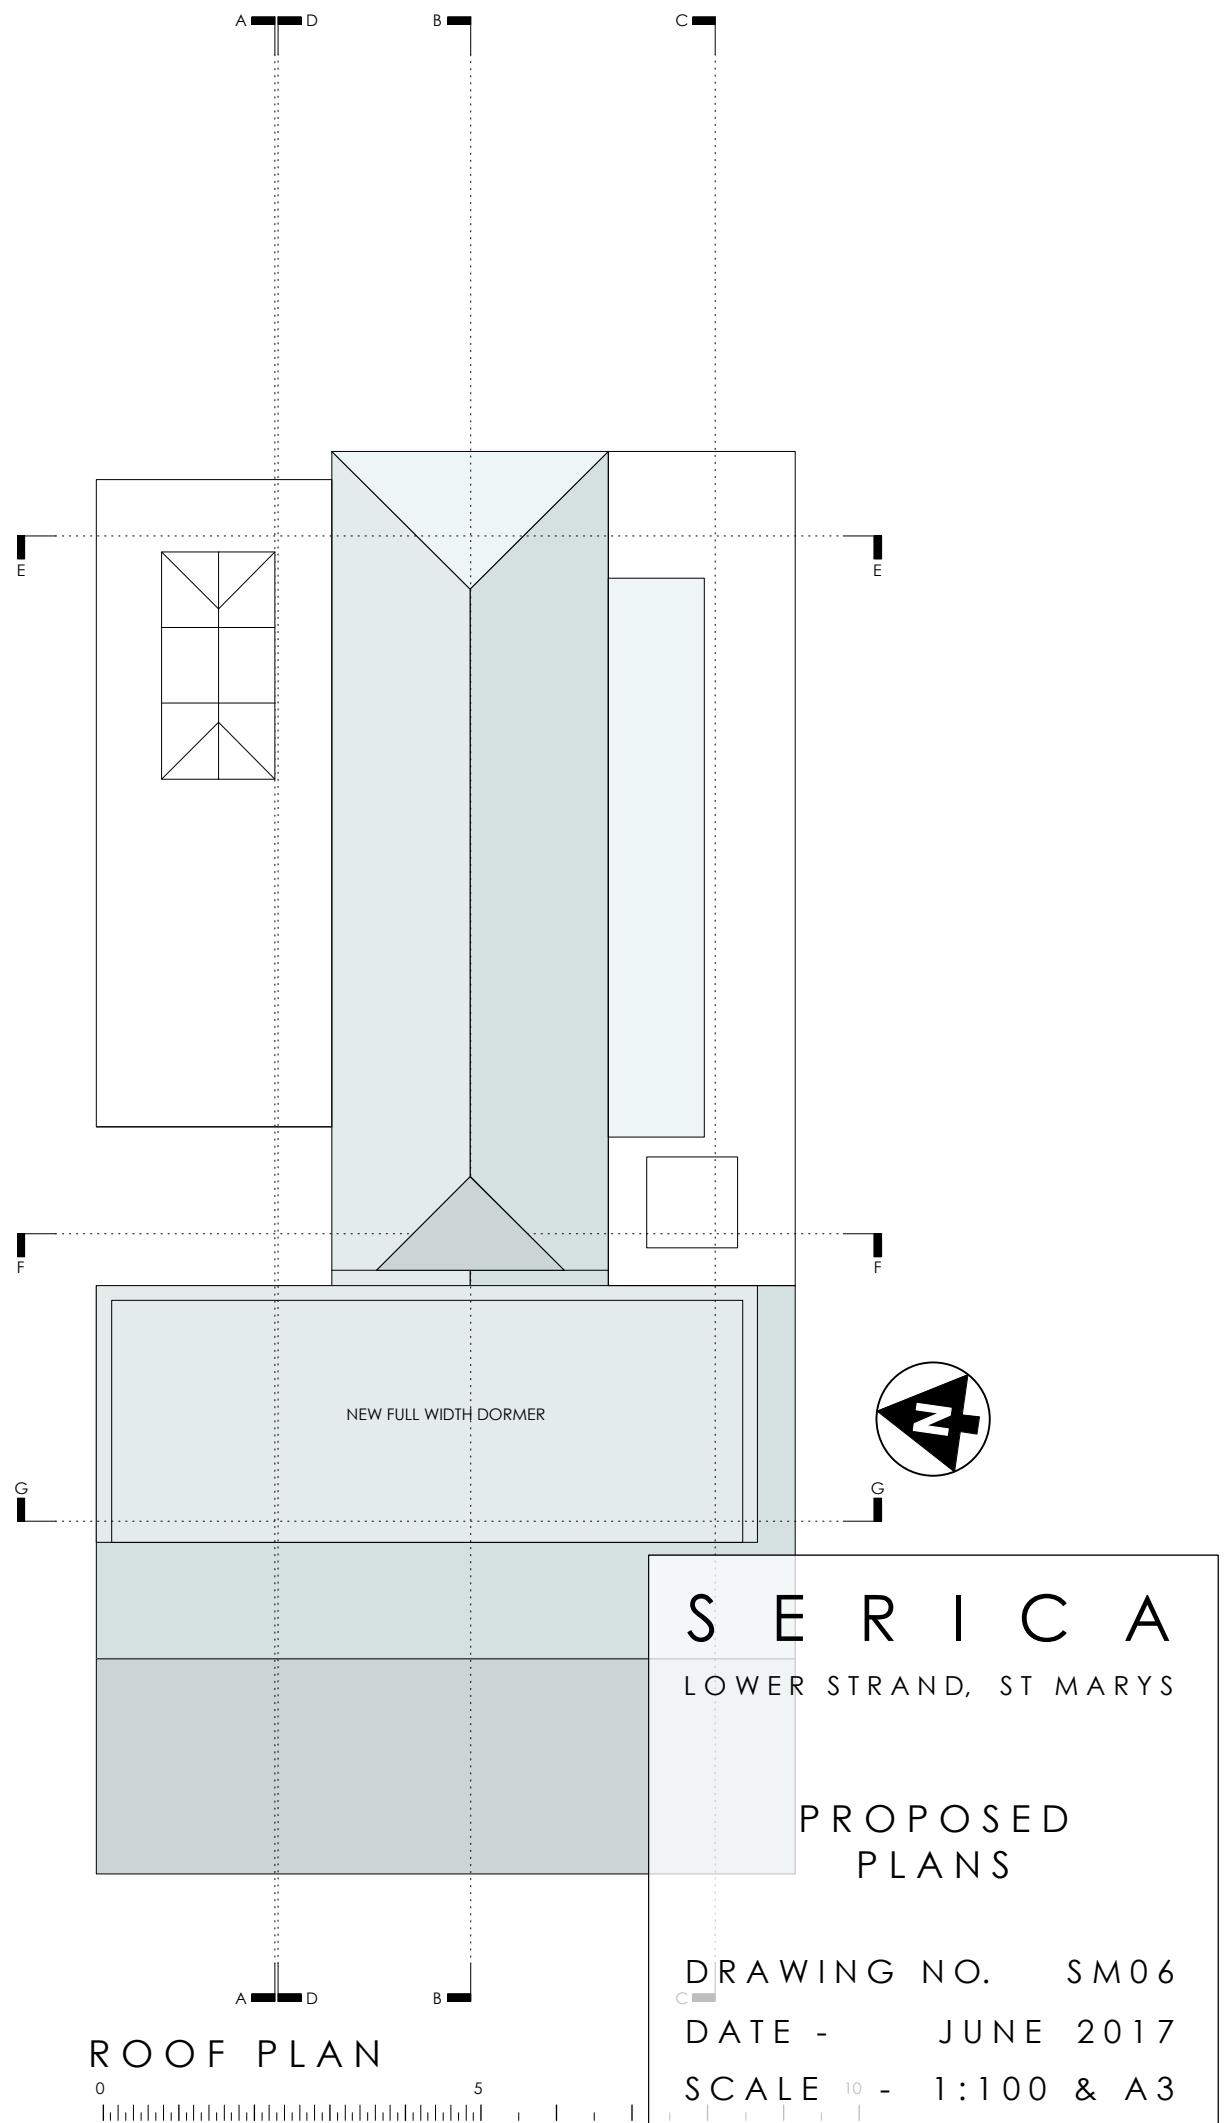

ROOF PLAN

S E R I C A
 LOWER STRAND, ST MARYS

PROPOSED PLANS

DRAWING NO. SM06
 DATE - JUNE 2017
 SCALE 10 - 1:100 & A3