


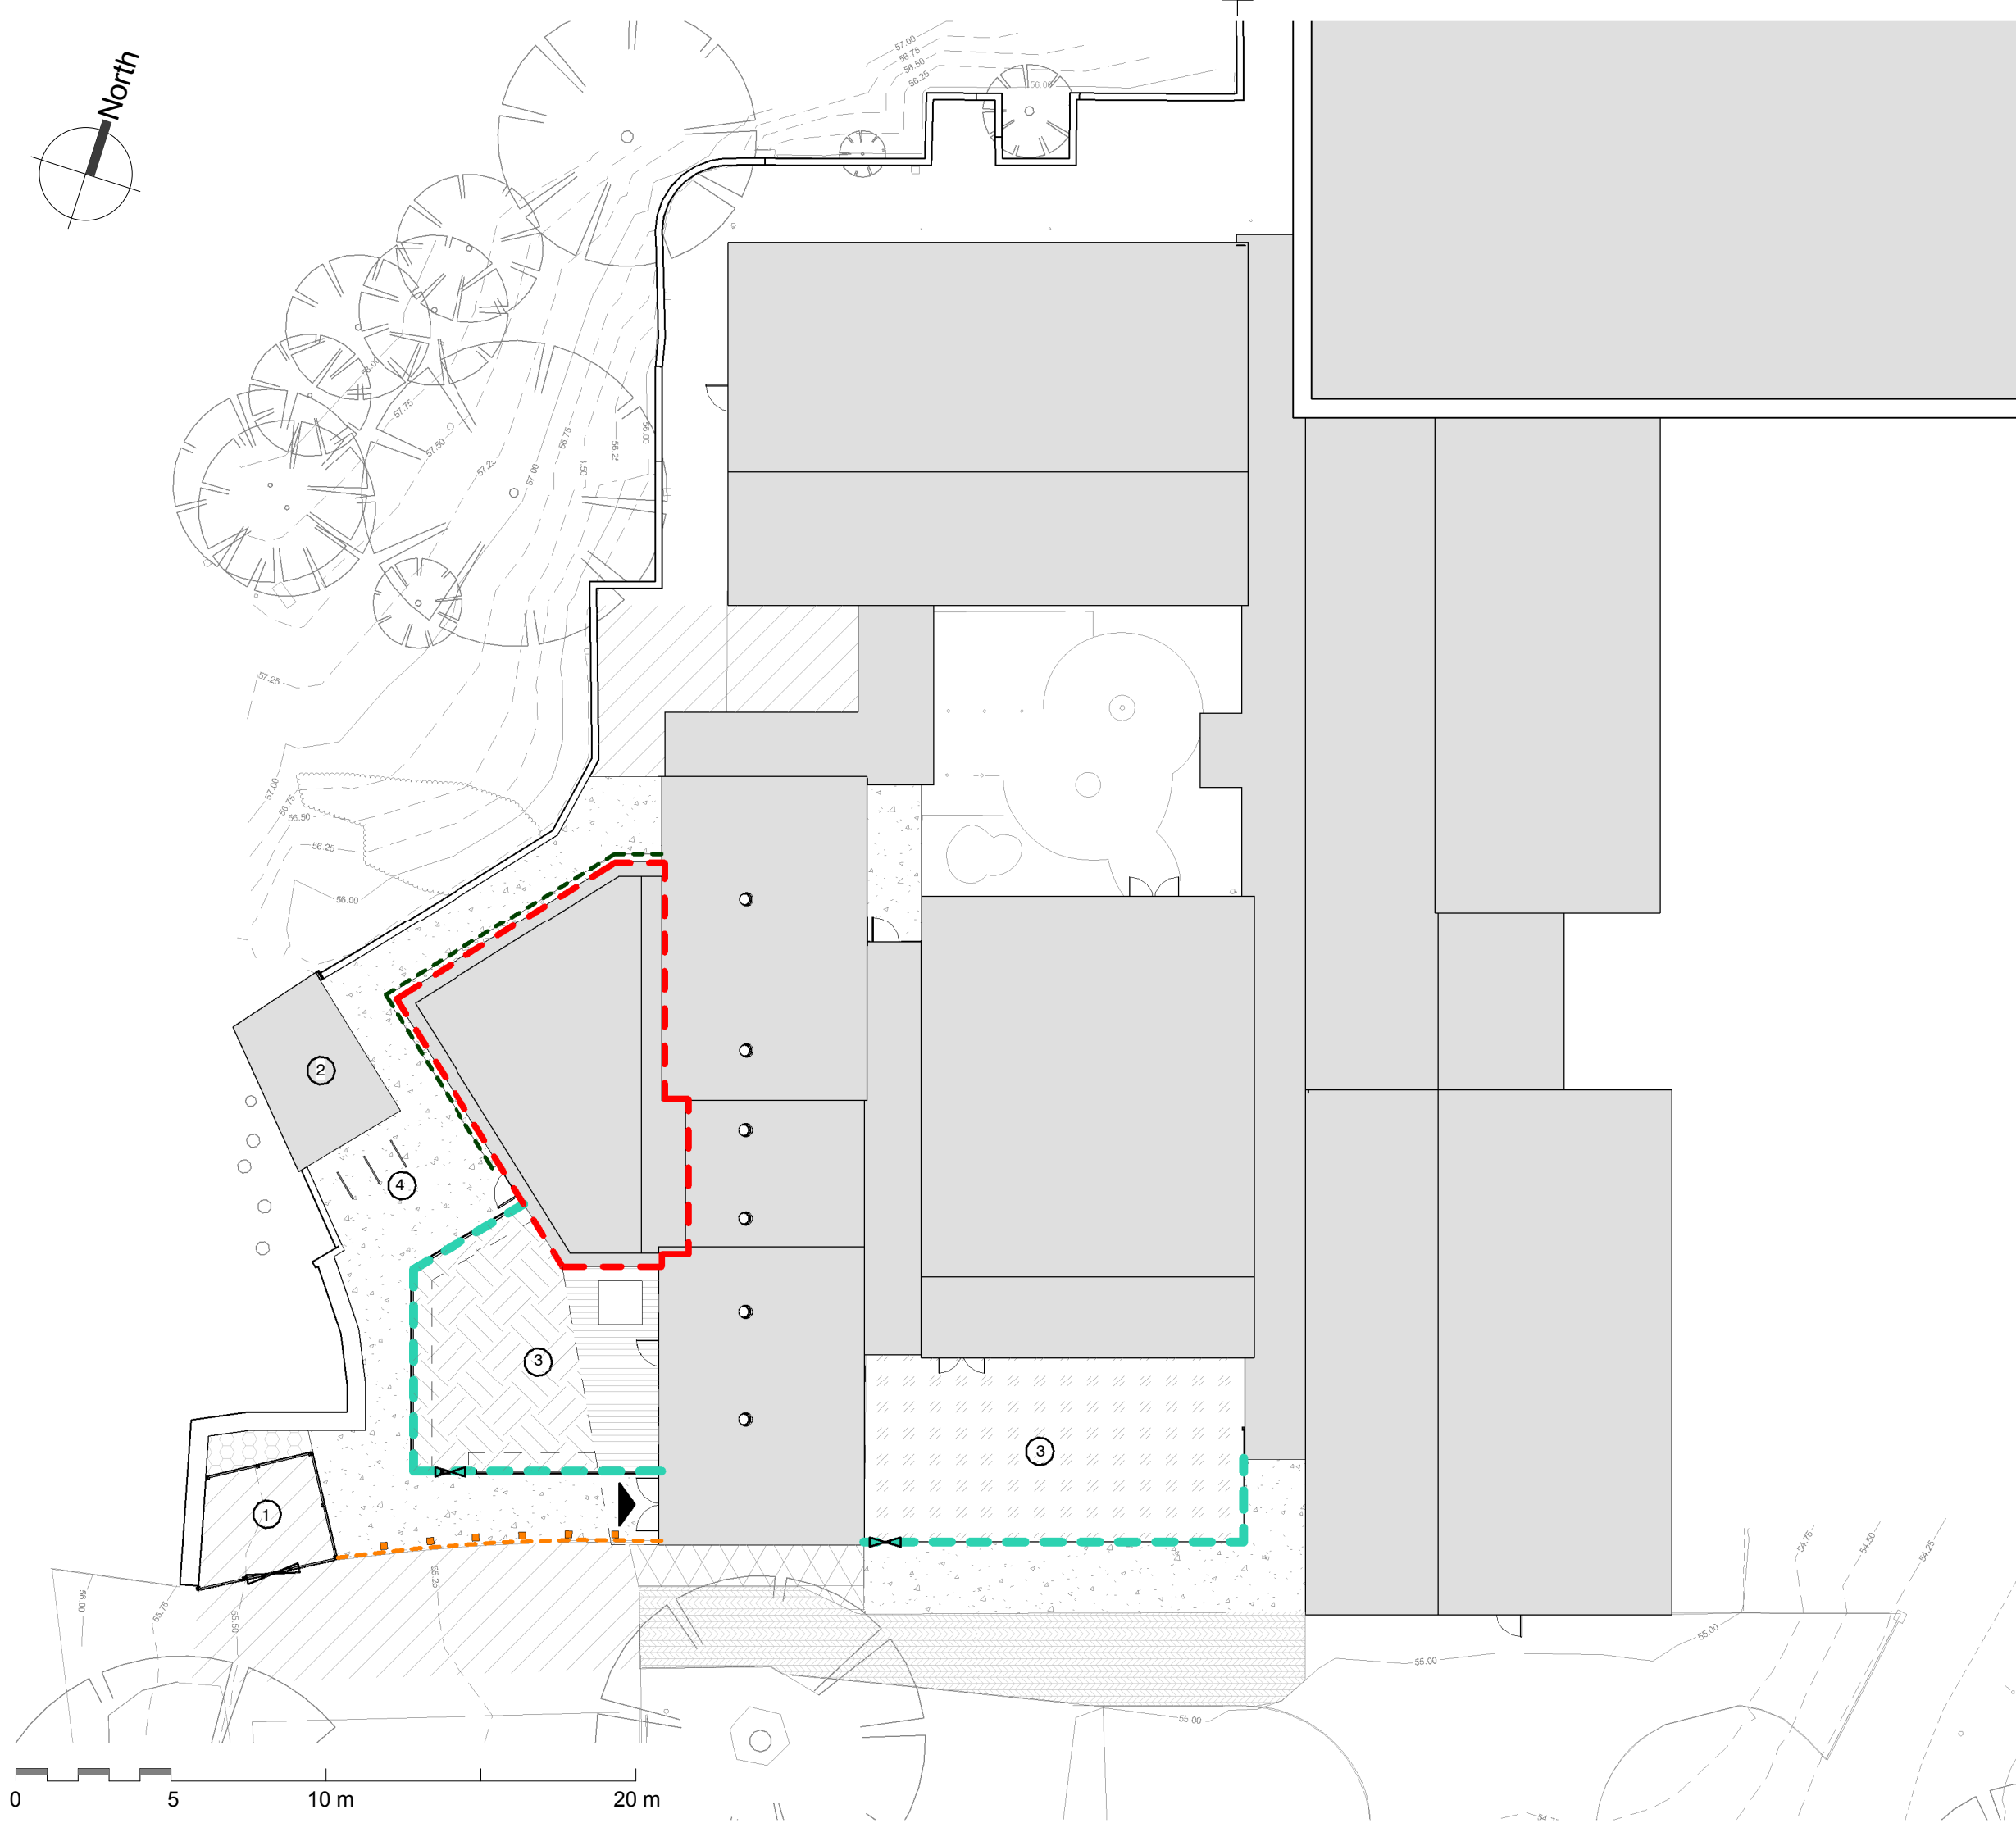

0mm 50mm

-  Extent of new building

STATUS	REV	DATE	DESCRIPTION
--------	-----	------	-------------

Council of the Isles of Scilly Harry Parkinson

CHECKED BY _____

ORIGINATOR NO. _____

150457

STRIDE THROUGH

www.stridetreglown.com © Stride Treglown Limited 2016

Case 6

DRAWING TITLE

Proposed Site Plan

SUITABILITY STATUS	SCALE
--------------------	-------

PROJECT	ORIGINATOR	ZONE	LEVEL	TYPE	ROLE	CLASSIFICATION	NUMBER	REVISION
---------	------------	------	-------	------	------	----------------	--------	----------

150457-51E-XX-ZZ-DR-A-XXXX-05005	P08
----------------------------------	-----