


15 SCALE IN METRES

10 5 0



SECTION A-A

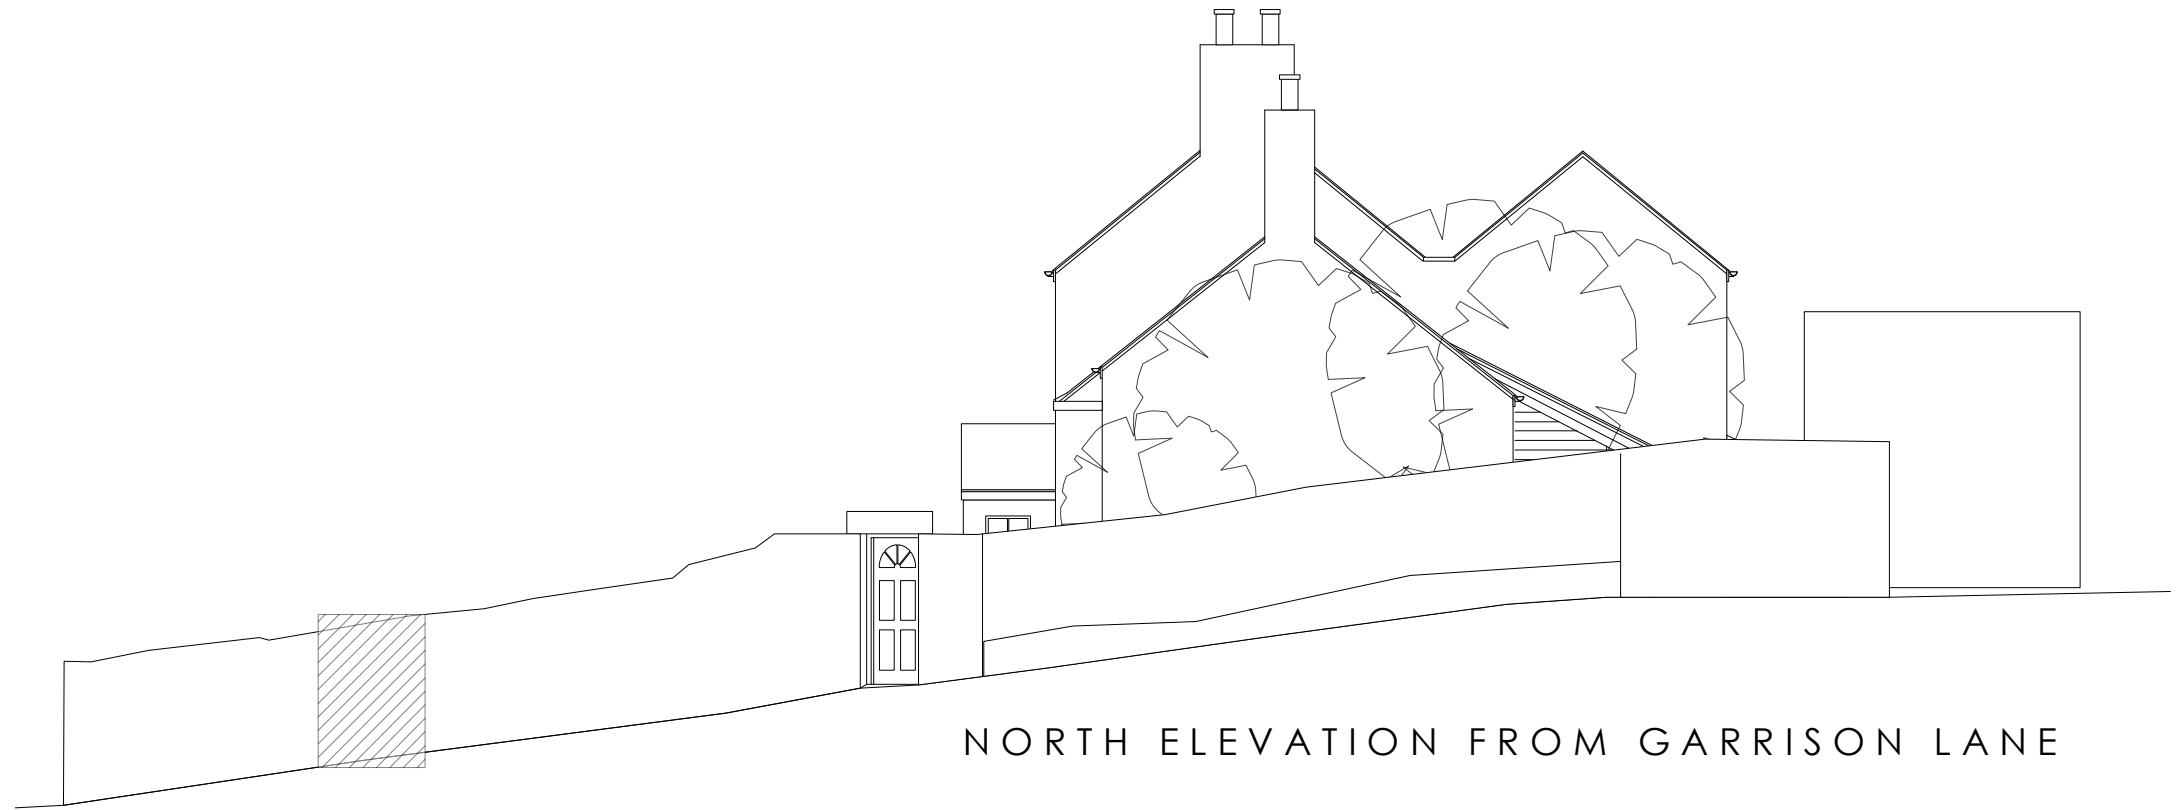

NORTH ELEVATION FROM GARRISON LANE

CHARLOTTE HOUSE
GARRISON LANE, ST MARYS

EXISTING
ELEVATIONS
+ SECTION

DRAWING NO. CH04
DATE - AUG 2017
SCALE - 1:100