


10
5
0
10
5
0

15 SCALE IN METRES 10 5 0



SECTION A-A

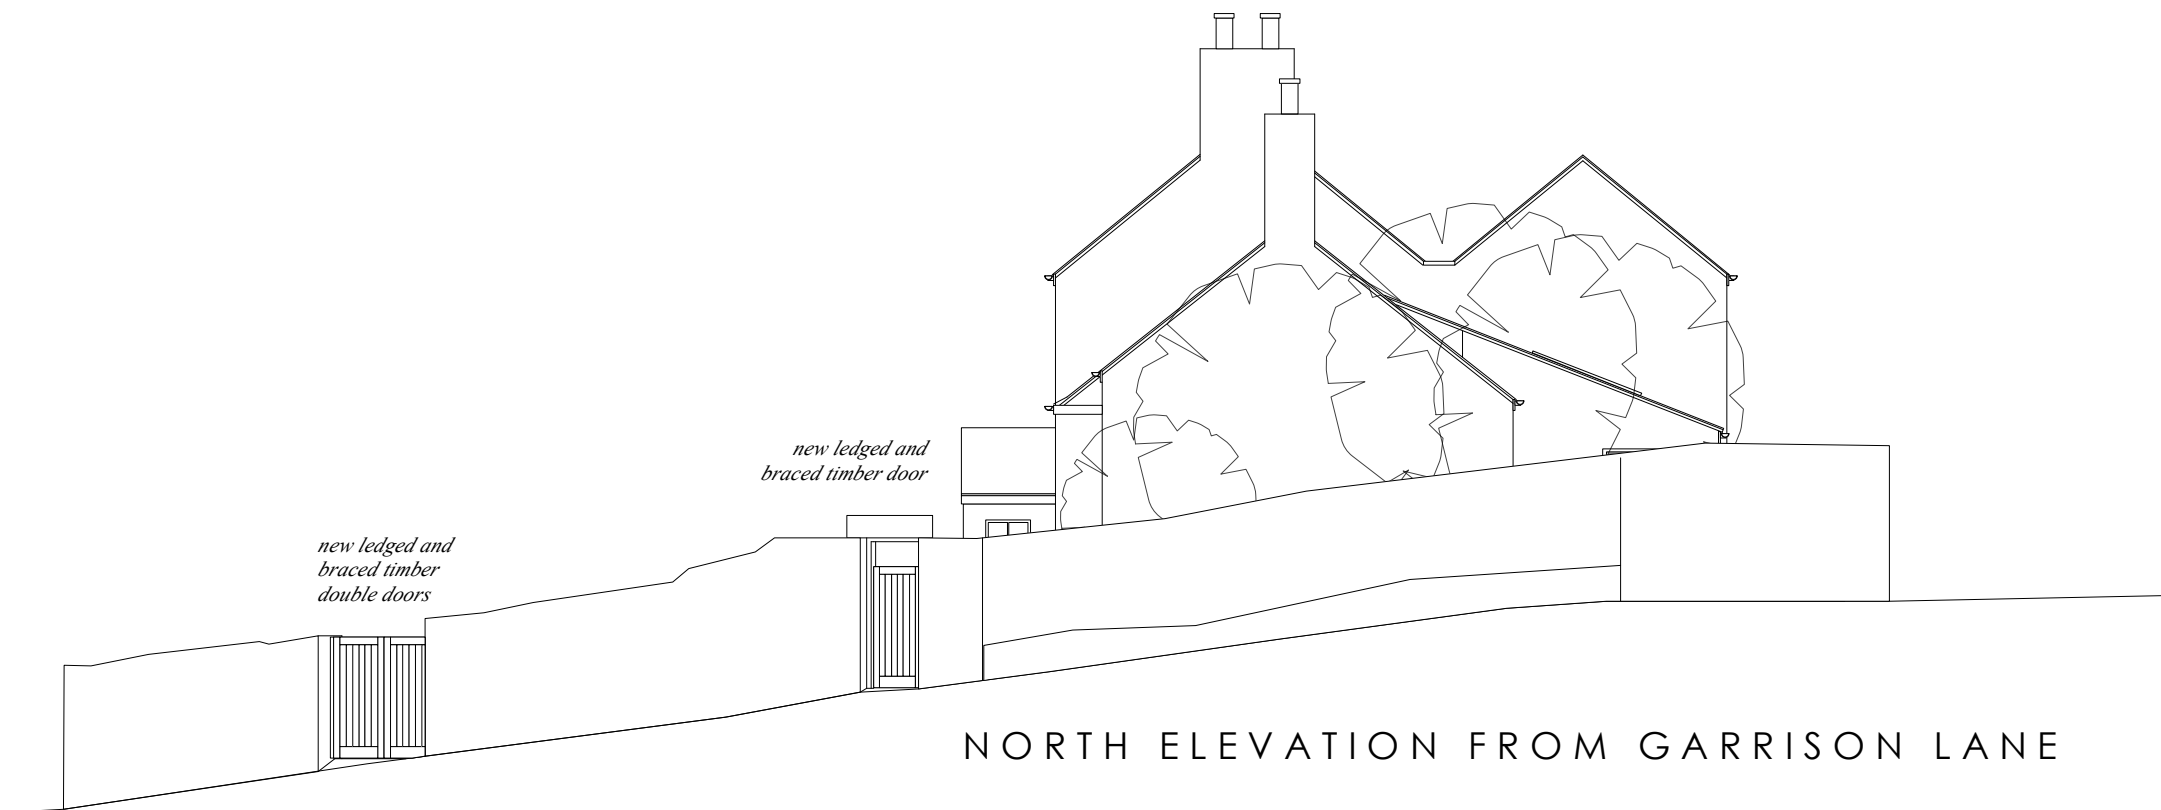

NORTH ELEVATION FROM GARRISON LANE

CHARLOTTE HOUSE
GARRISON LANE, ST MARYS

PROPOSED
ELEVATIONS
+ SECTION

DRAWING NO. CH07
DATE - AUG 2017
SCALE - 1:100