




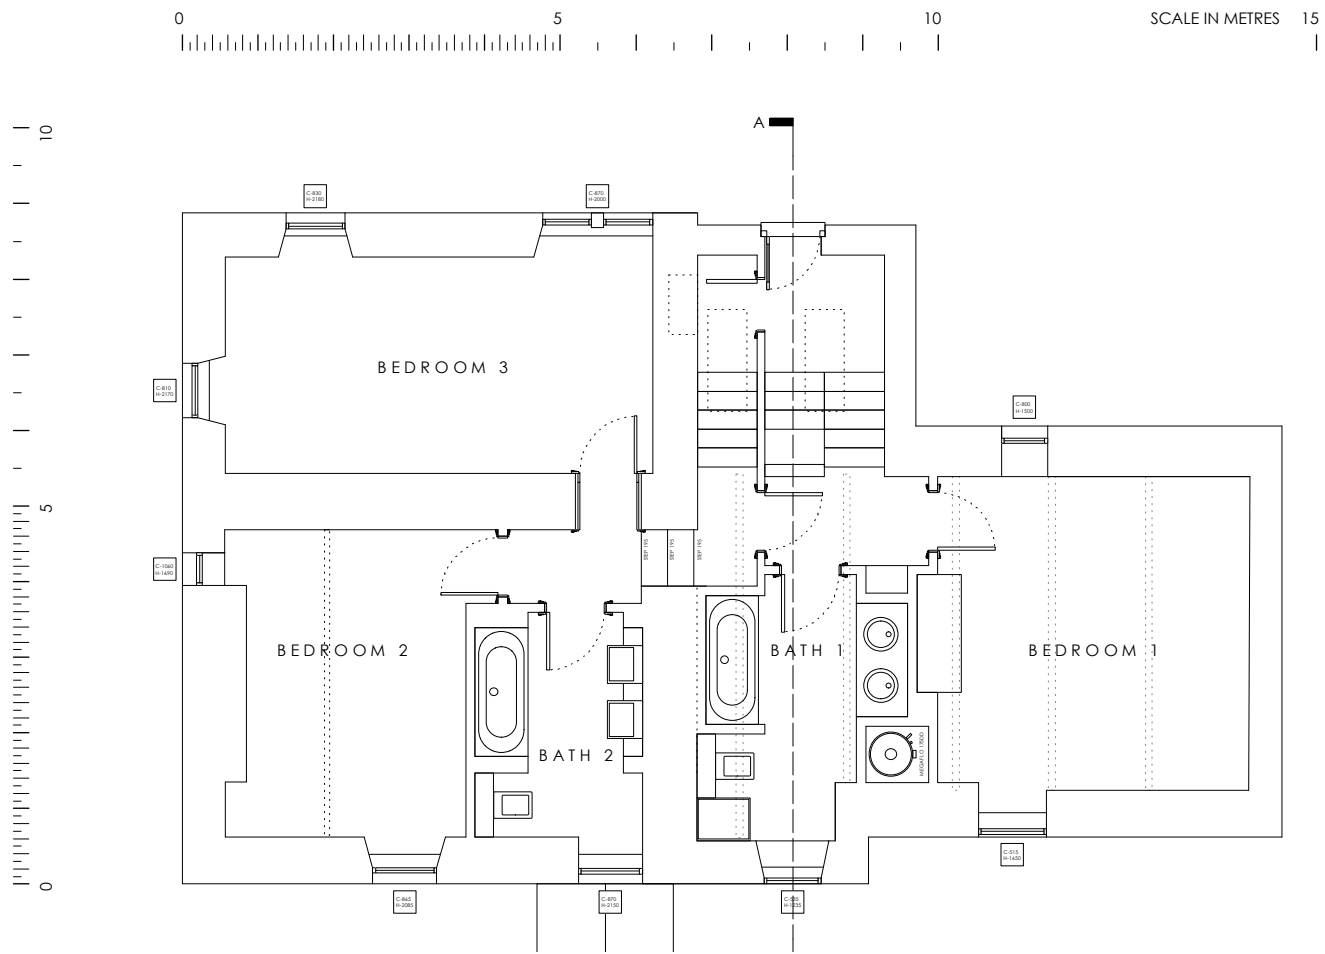

FIRST FLOOR

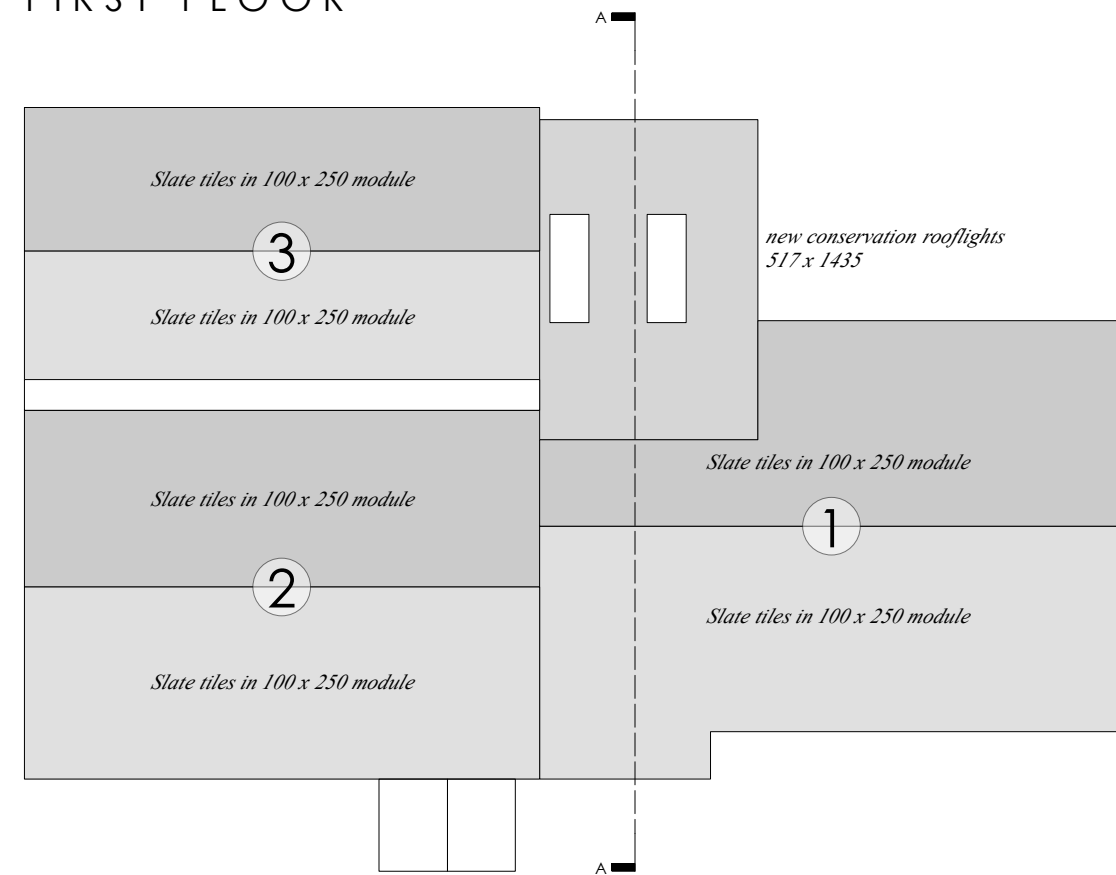

ROOF PLAN

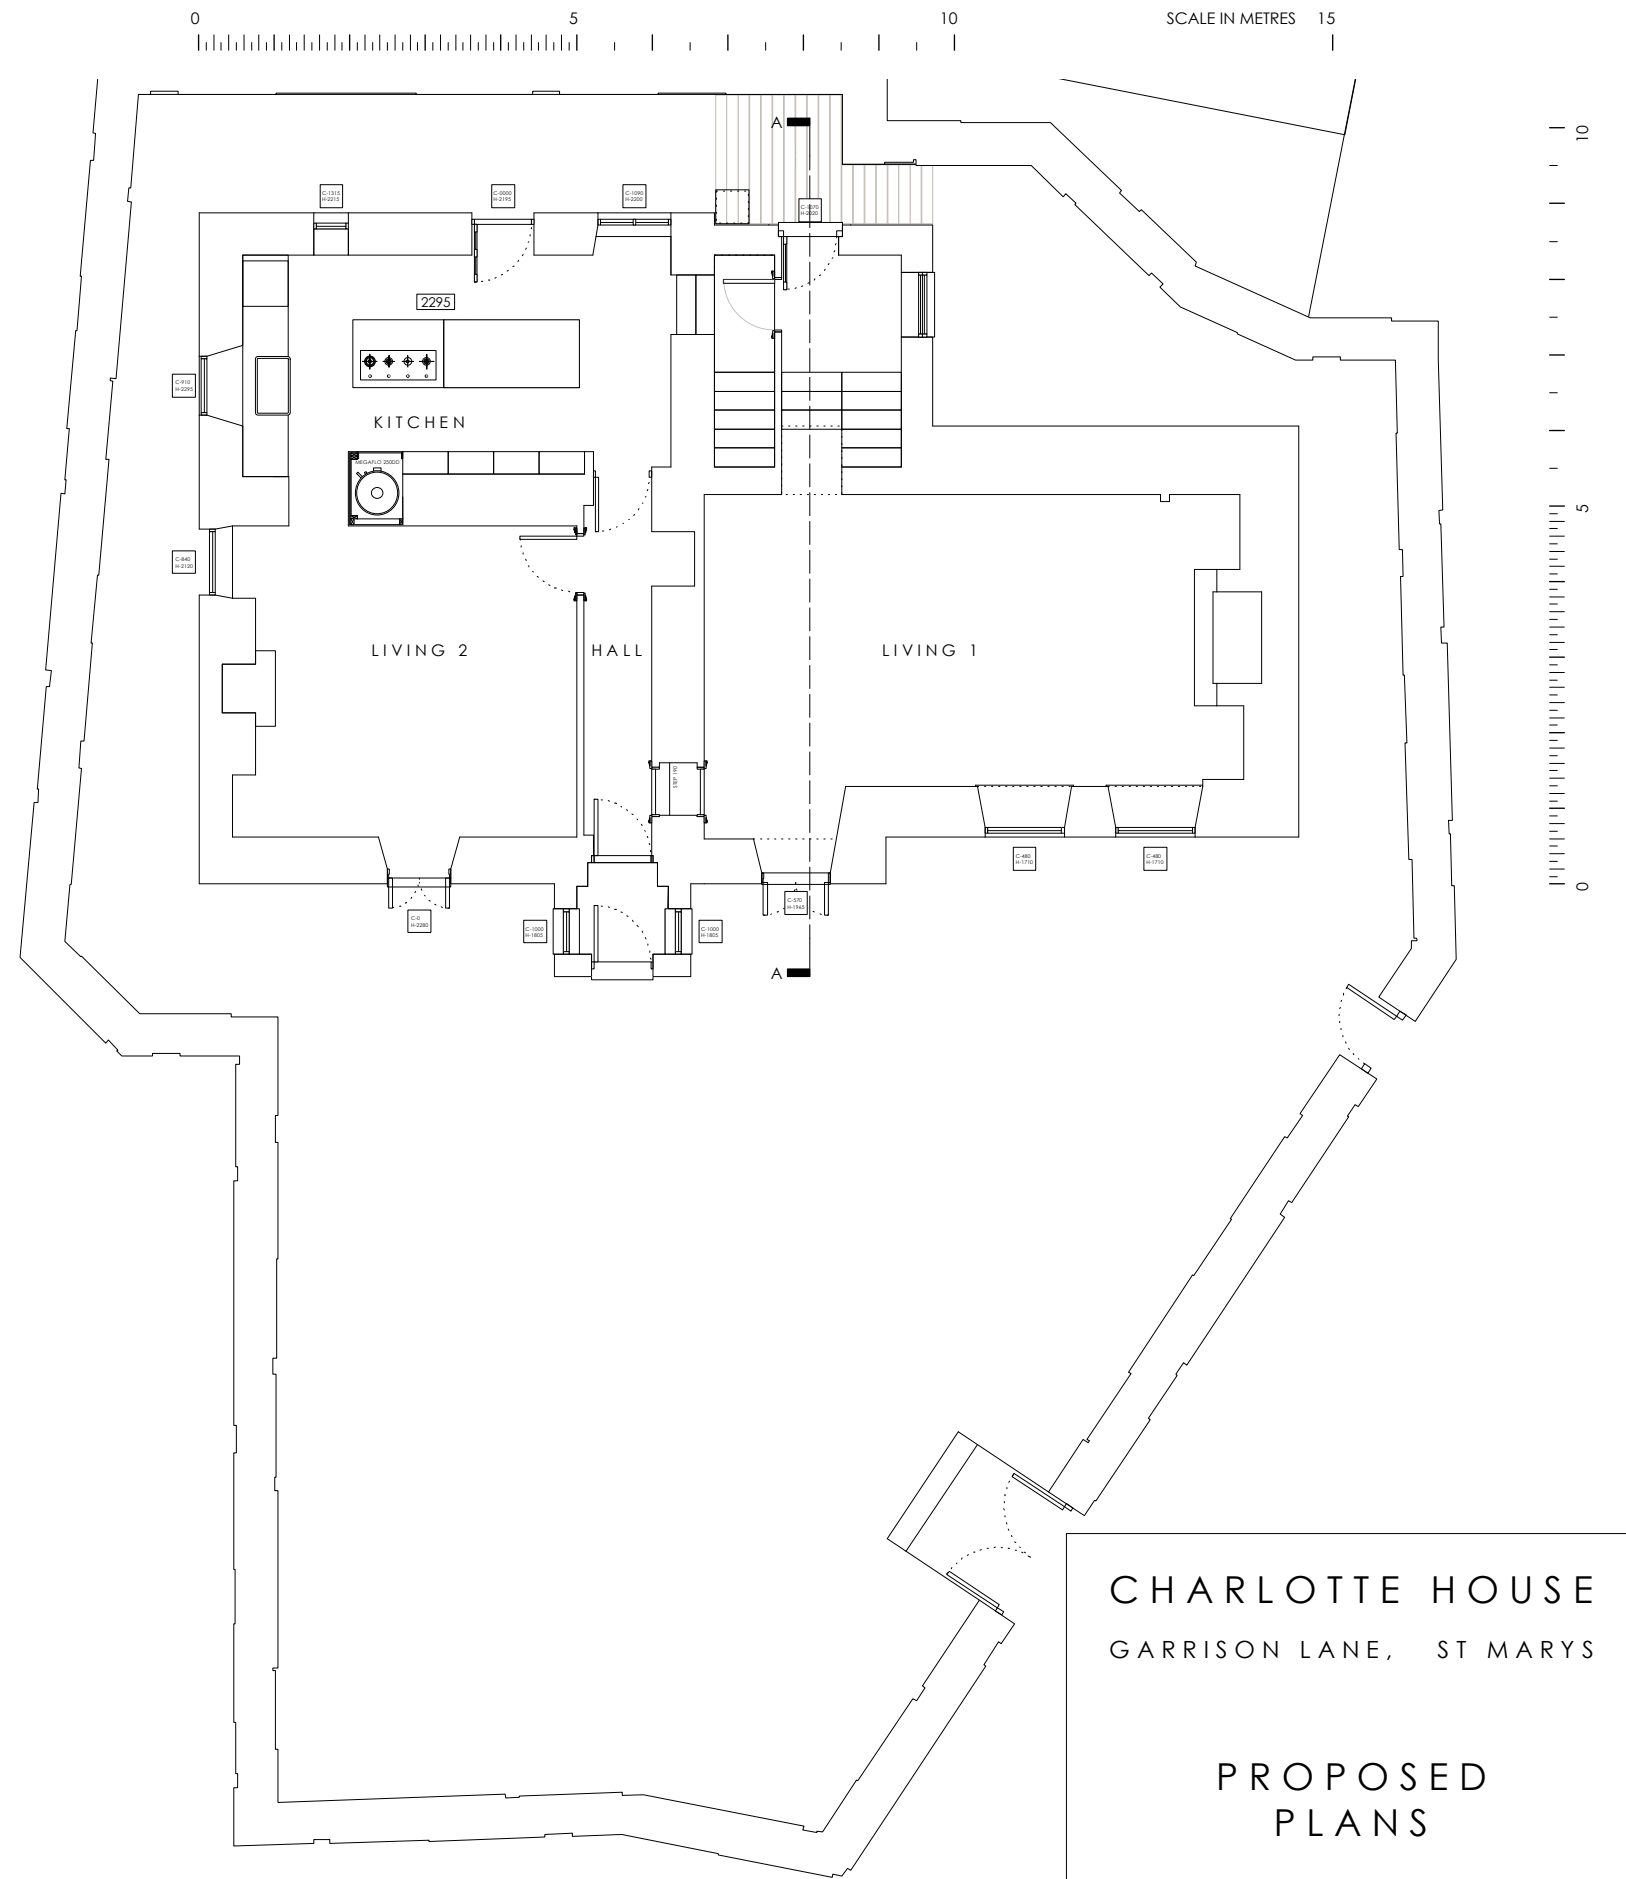

GROUND FLOOR

CHARLOTTE HOUSE
GARRISON LANE, ST MARYS

PROPOSED
PLANS

DRAWING NO. CH05
DATE - AUG 2017
SCALE - 1:100