



REAR ELEVATION

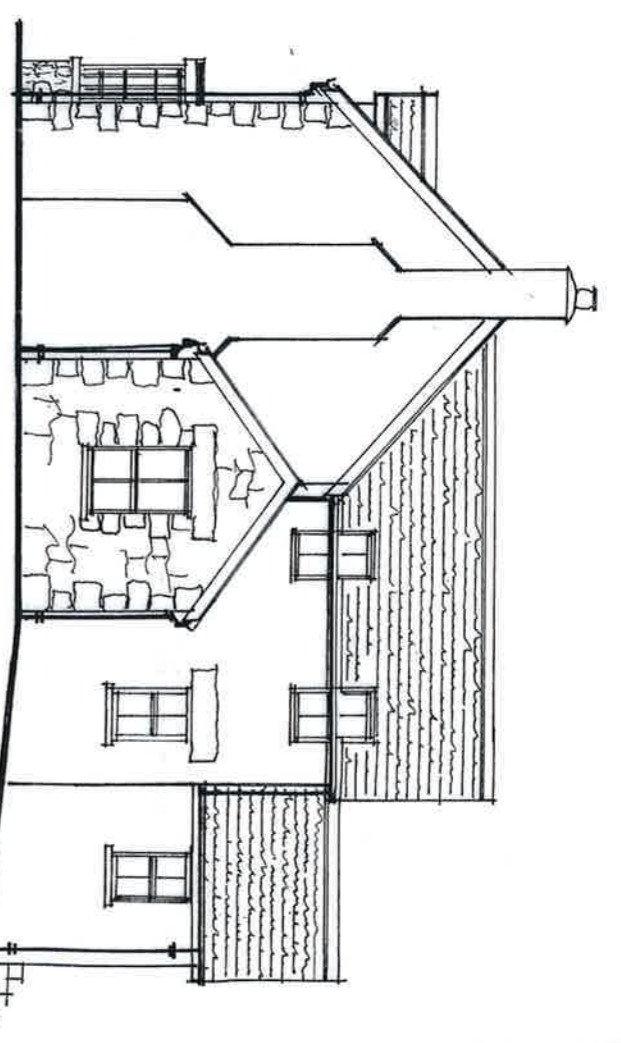

SE. ELEVATION

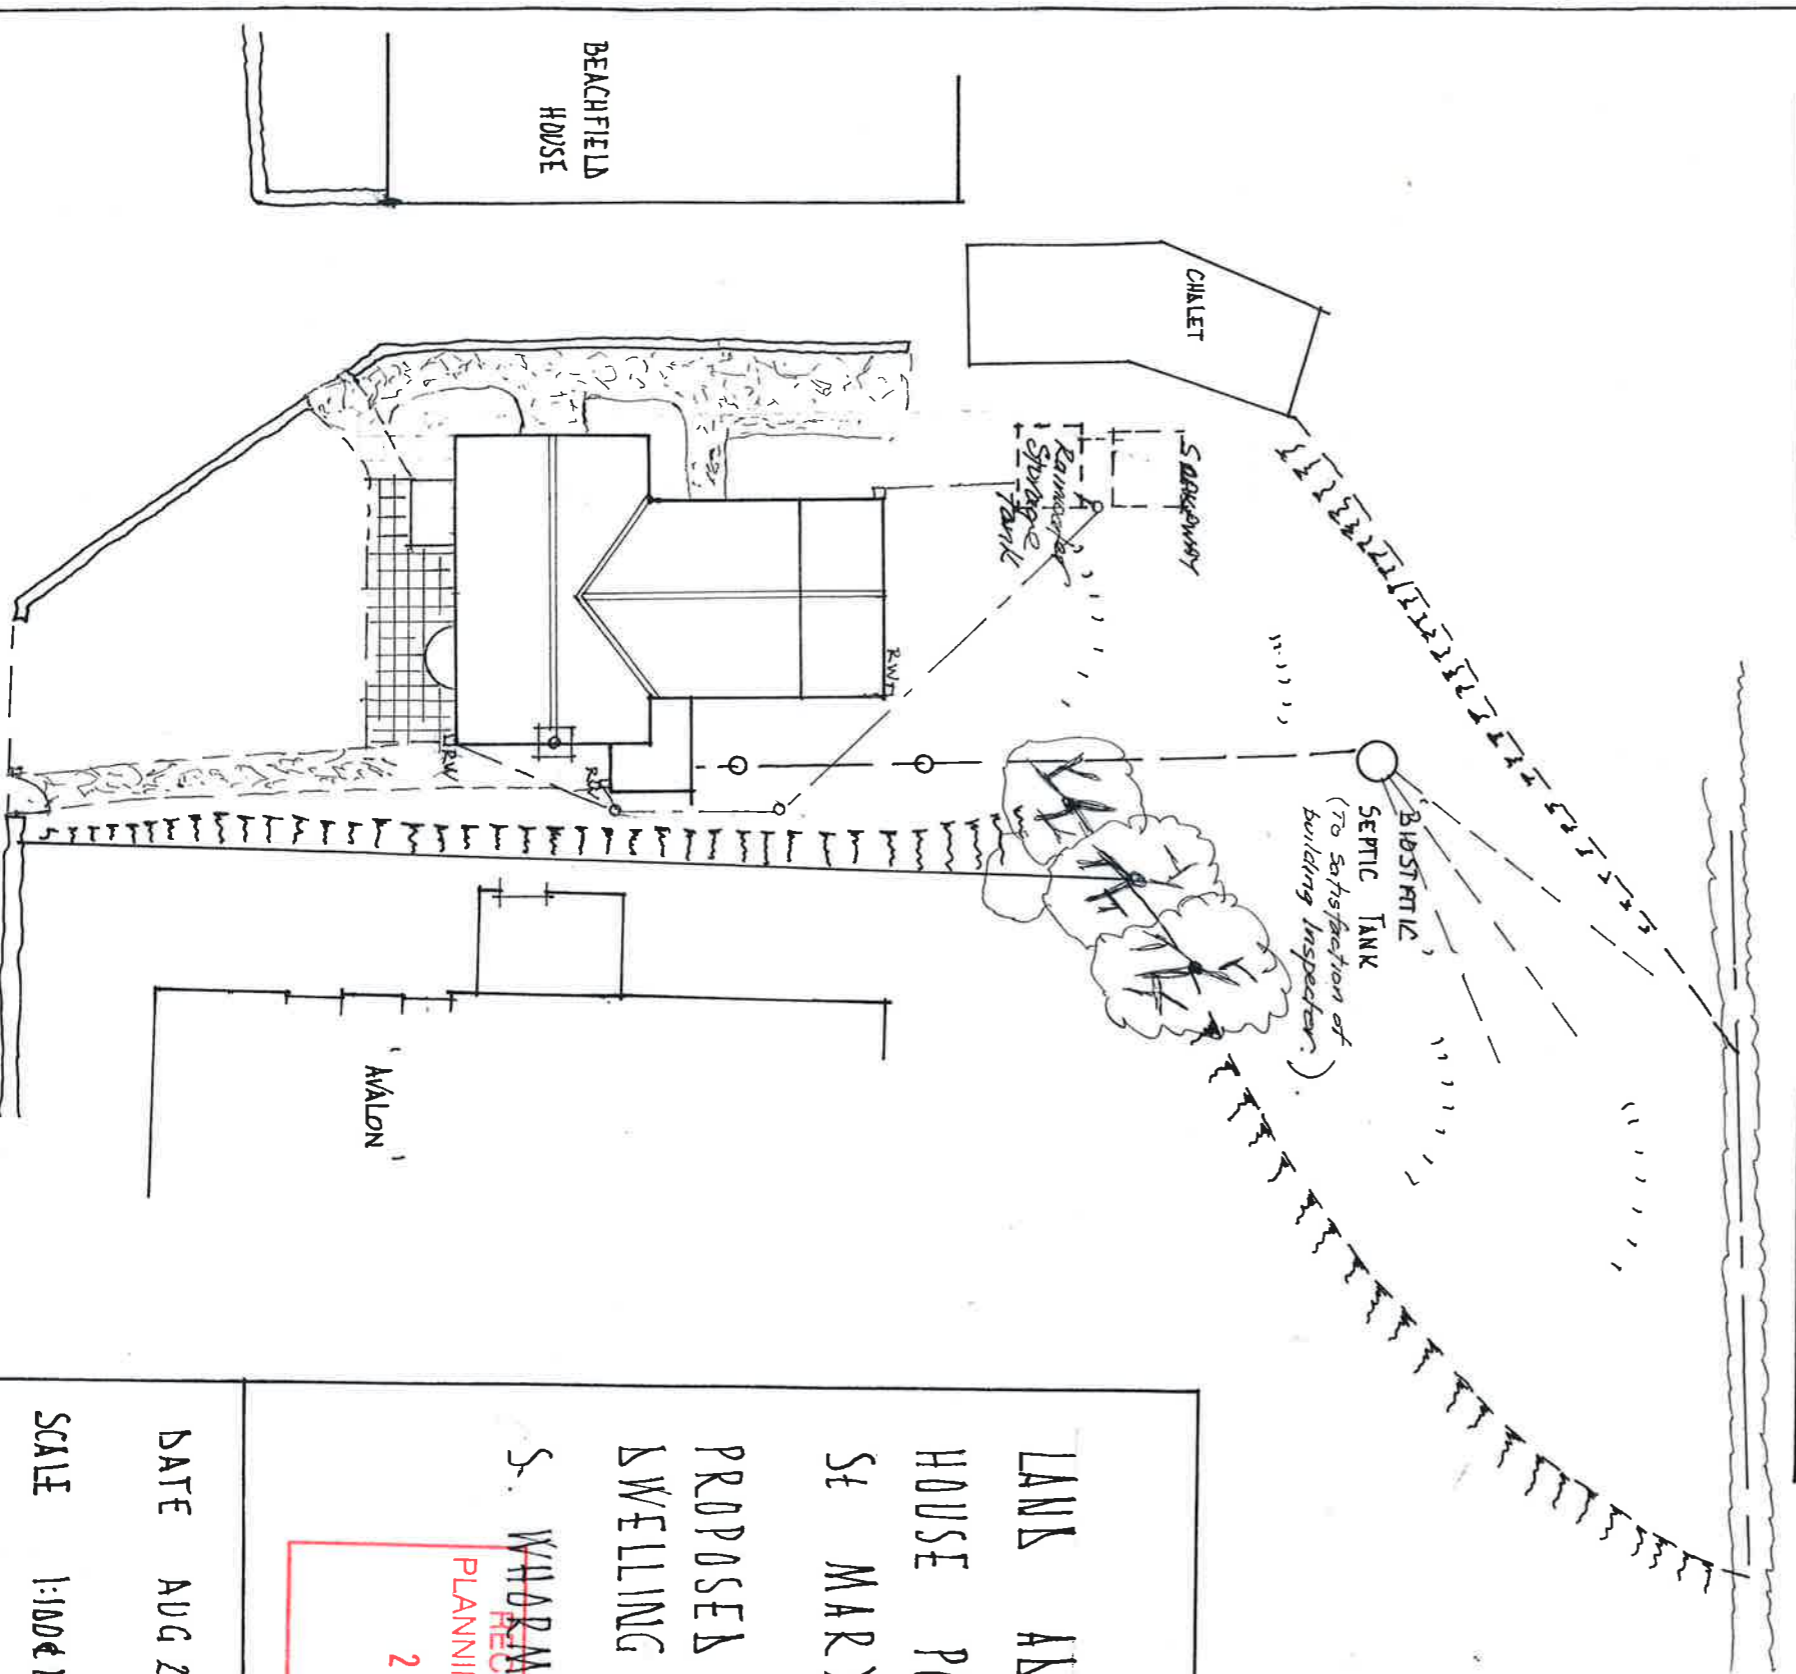

SITE PLAN

LANA ANJ. BEACHFIELD  
 HOUSE PORTHLOW  
 St MARYS

PROPOSED 2 BEDROOMS  
 DWELLING for

S. ~~WADSWORTH~~ ~~STEVENS~~ ~~ESQ.~~  
 RECEIVED BY THE  
 PLANNING DEPARTMENT  
 27 OCT 2017

DATE AUG 2017  
 SCALE 1:100 & 1:200

T. J. HIRON  
 CLW/D/S/L/Y  
 St MARYS  
 ISLES of SCILLY  
*Terry Hiron & G. Hail  
 Cornwall*

SW - B - 6