


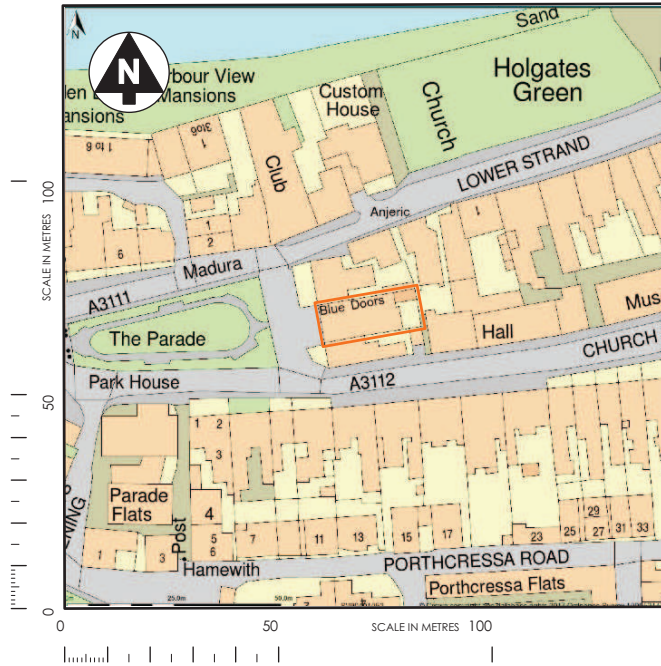

LOCATION PLAN - 1:1250



BLOCK PLAN - 1:500

APPROVED
By Craig Dryden at 3:13 pm, Dec 21, 2017

S E R I C A
LOWER STRAND, ST MARYS

EXISTING
SITE PLANS

DRAWING NO. SM01
DATE - JUNE 2017
SCALE - AS NOTE & A3


0 5 10



FRONT ELEVATION



APPROVED
By Craig Dryden at 3:09 pm, Dec 21, 2017

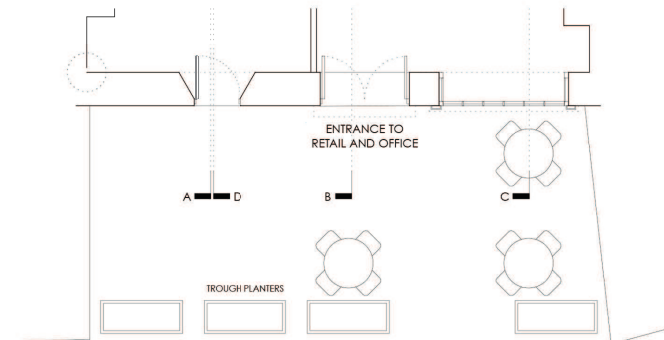


PLAN OF FRONT HARDSTANDING

OLD PHARMACY
LOWER STRAND, ST MARYS

PROPOSED
ELEVATIONS
CONTEXTUAL

DRAWING NO. AM01
DATE - OCT 2017
SCALE - 1:100 & A3


10
5
0

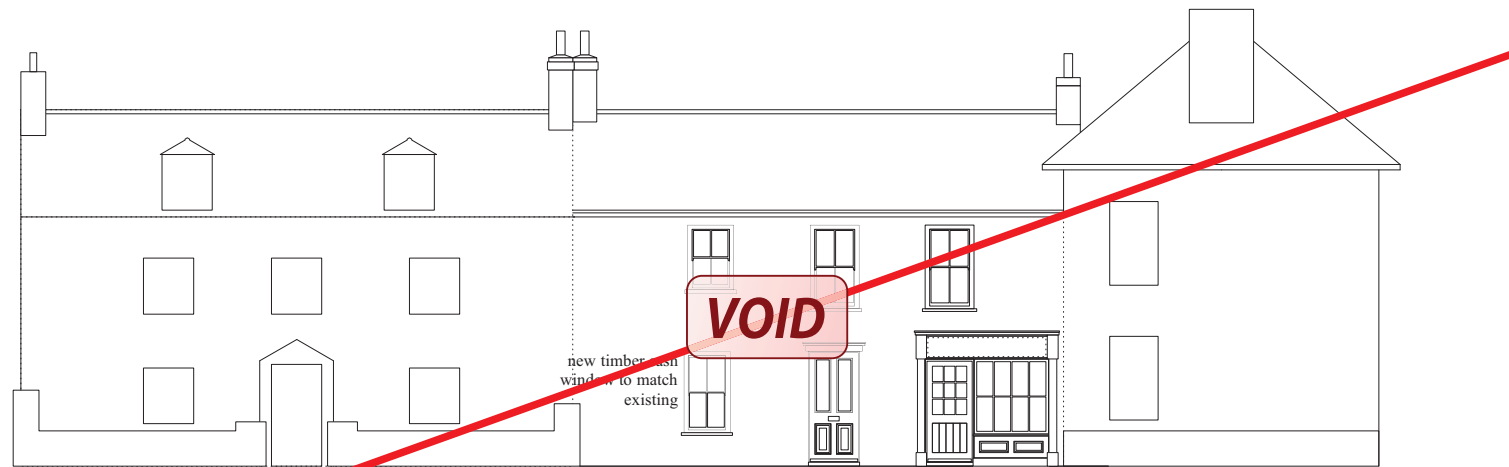

FRONT ELEVATION

0 5 10

10
5
0

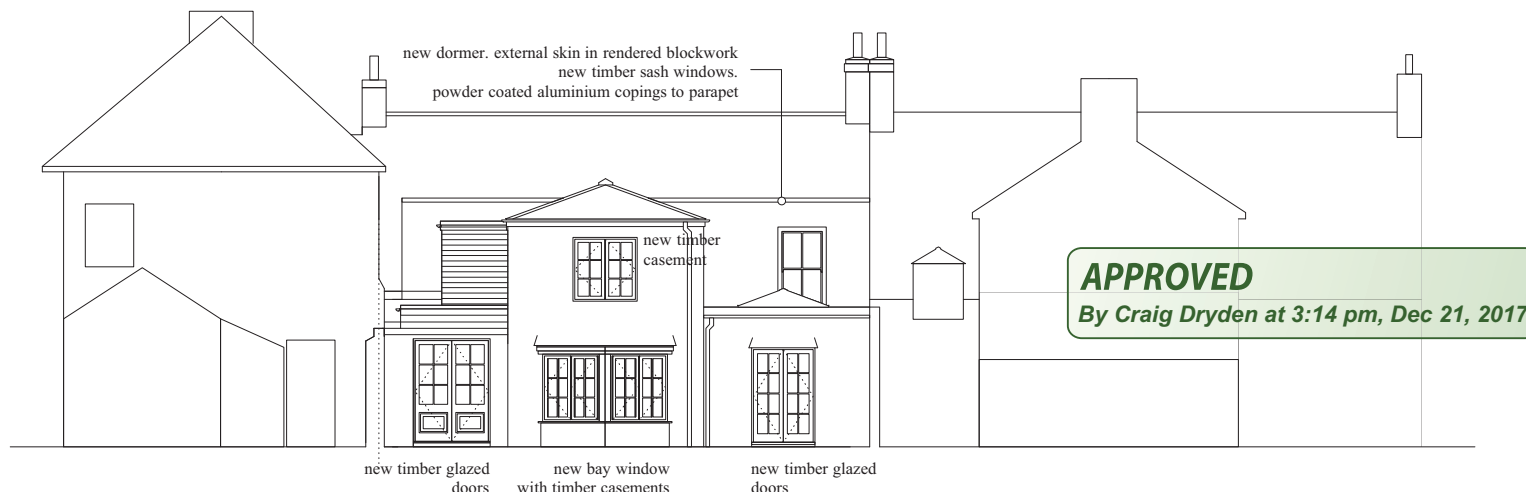


REAR ELEVATION

0 5 10


S E R I C A
LOWER STRAND, ST MARYS

PROPOSED
ELEVATIONS
CONTEXTUAL

DRAWING NO. SM07
DATE - JUNE 2017
SCALE - 1:100 & A3

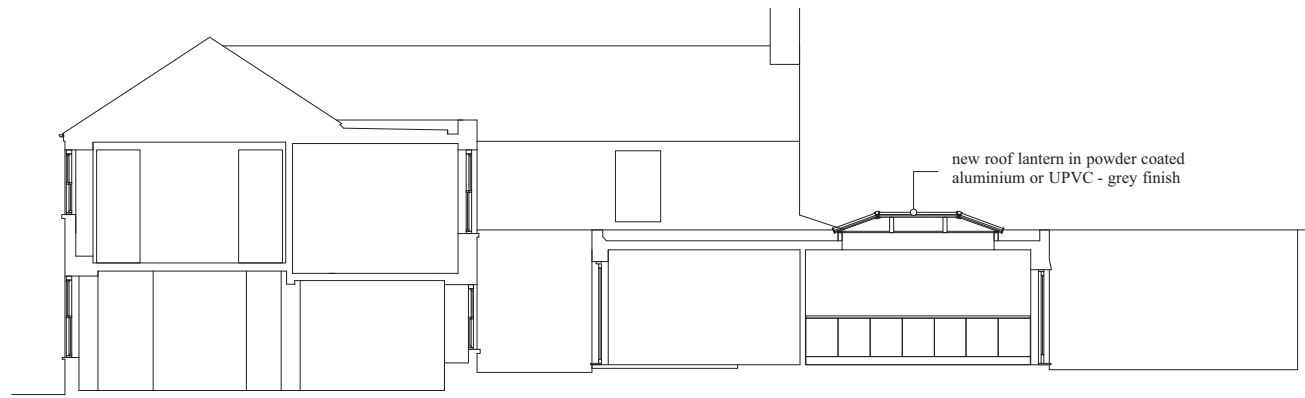


SECTION A-A

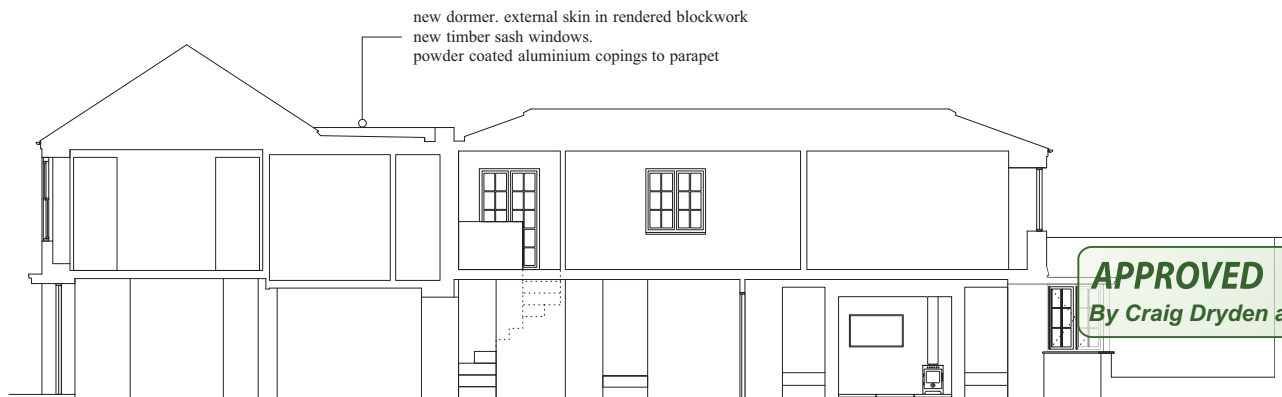

APPROVED

By Craig Dryden at 3:15 pm, Dec 21, 2017

SECTION B-B

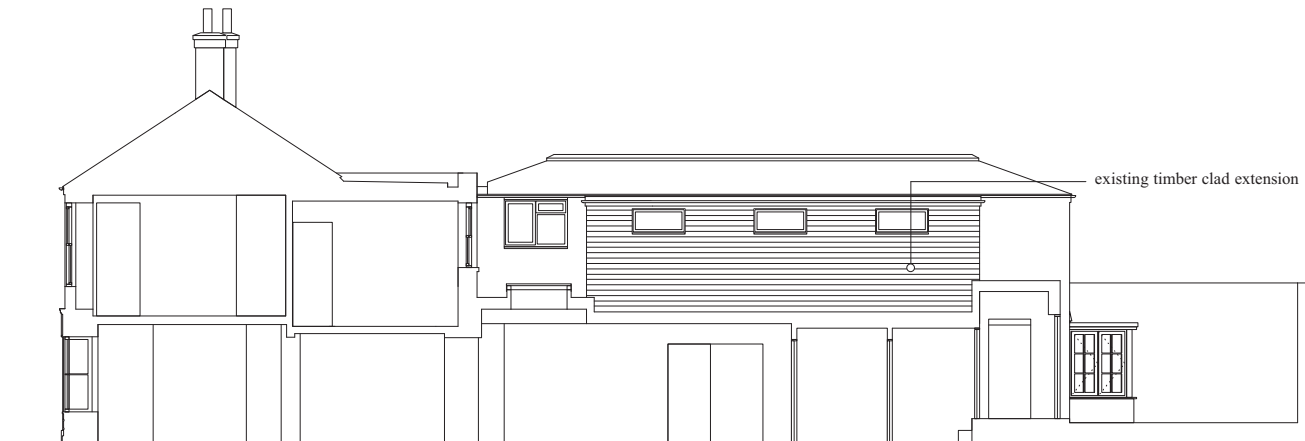

SIDE ELEVATION : SECTION C-C



SCALE IN METRES 15



S E R I C A




LOWER STRAND, ST MARYS


PROPOSED
ELEVATIONS
+ SECTIONS

DRAWING NO. SM08


DATE - JUNE 2017

SCALE - 1:100 & A3

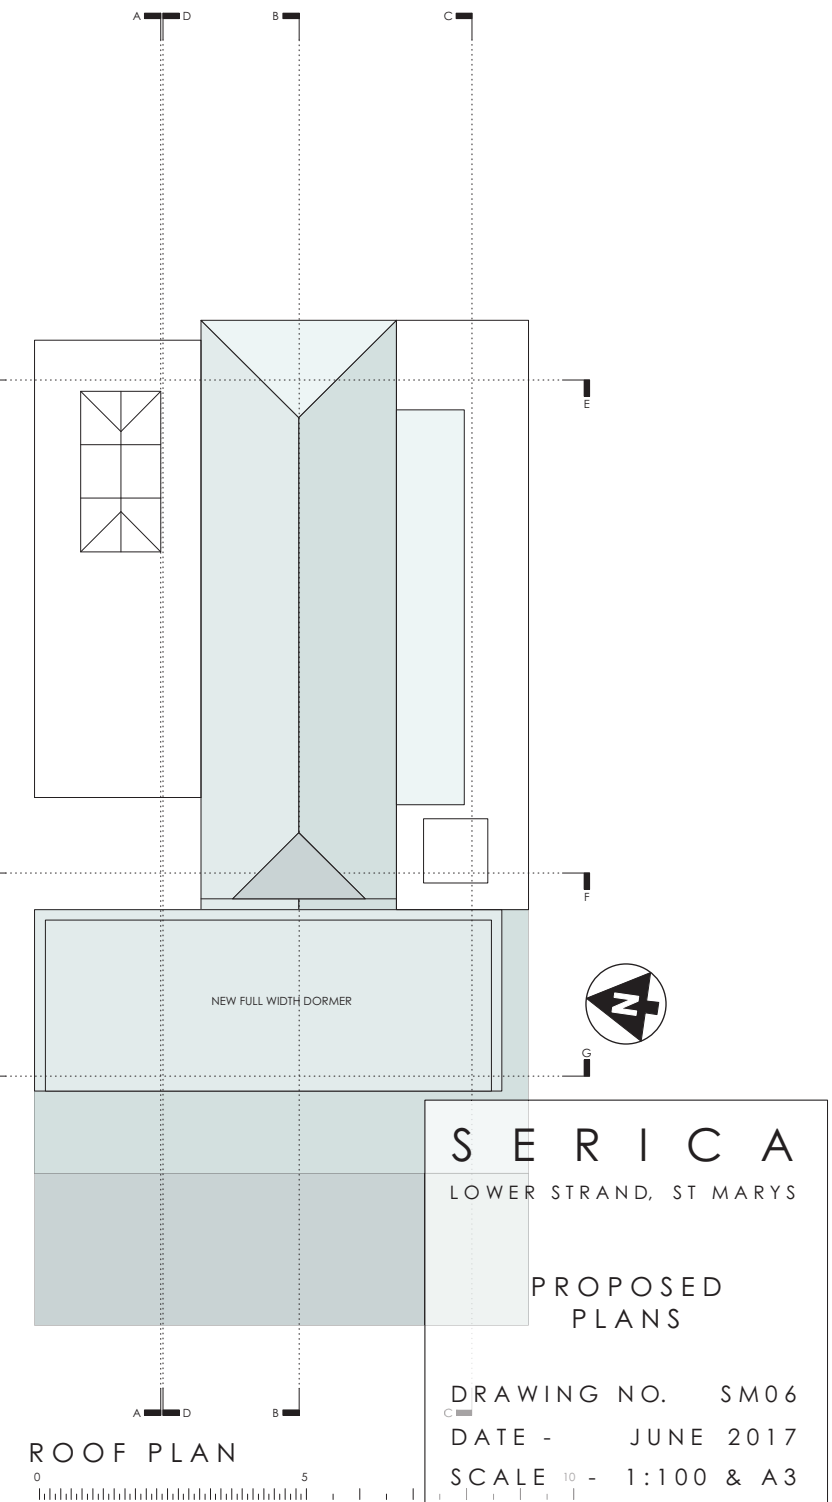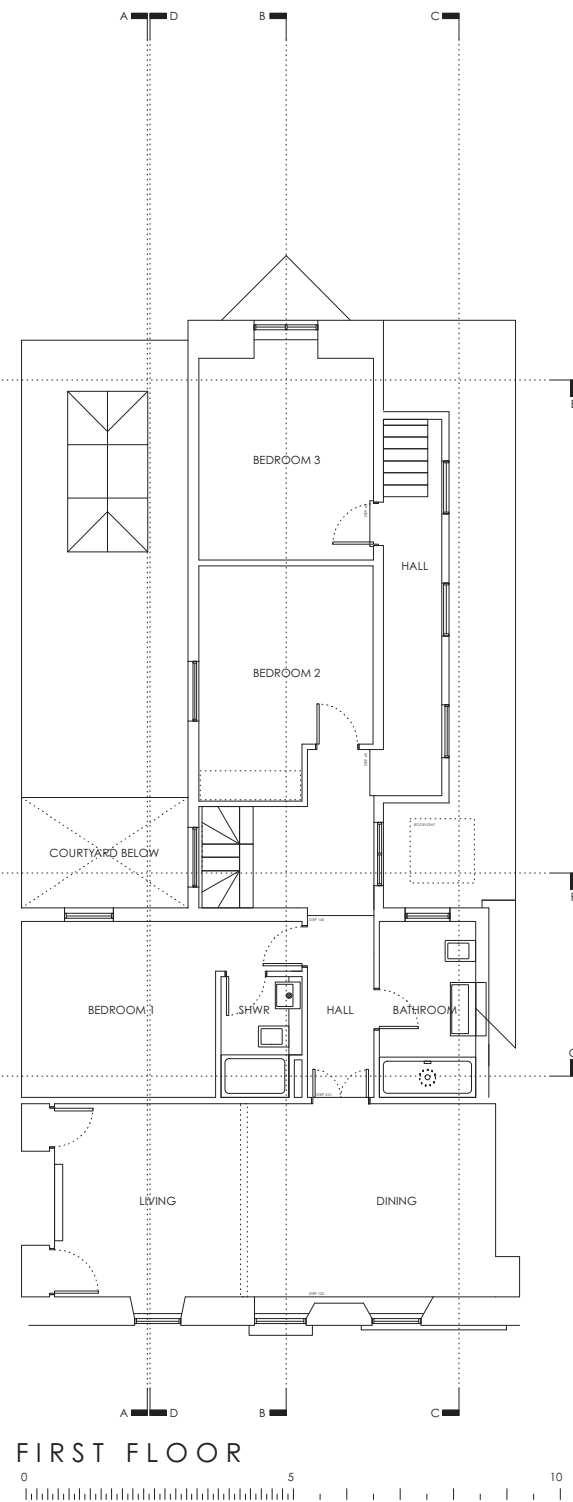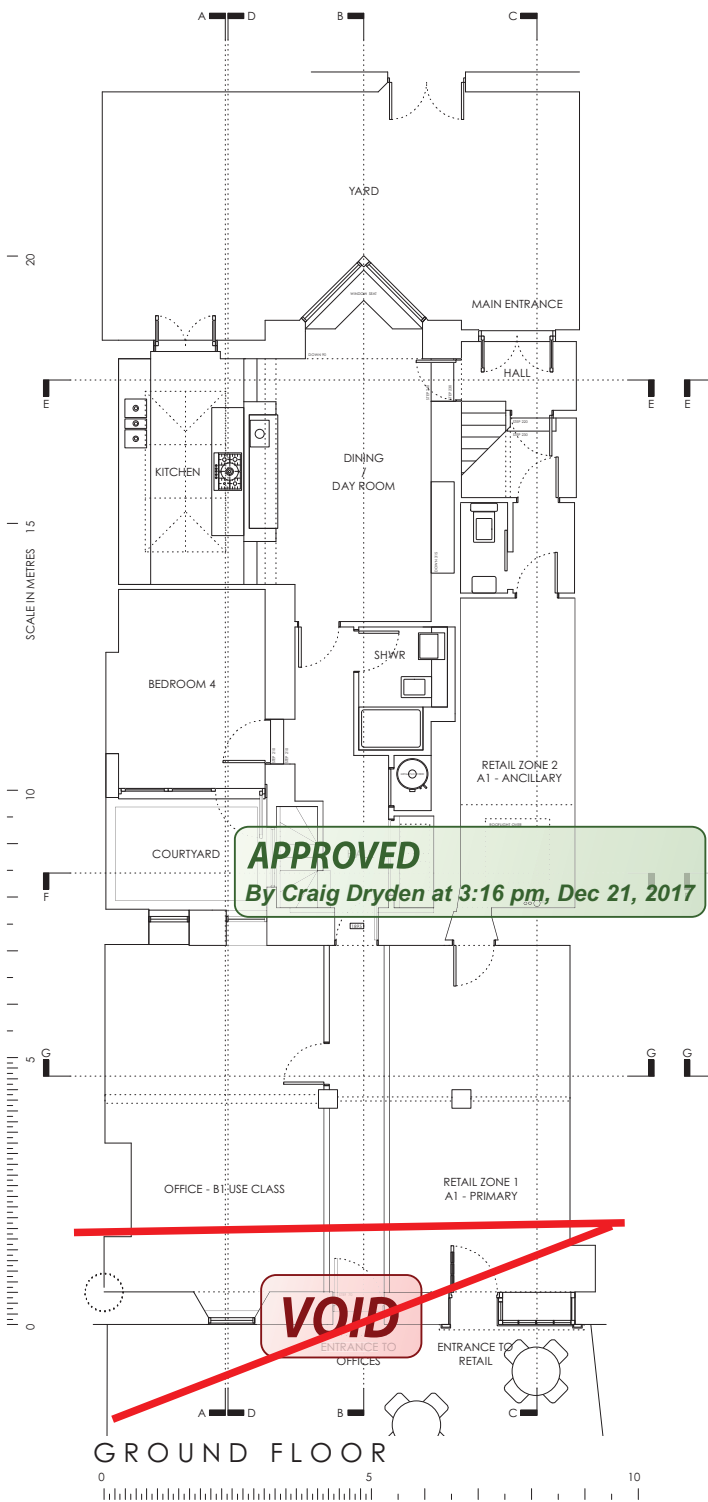

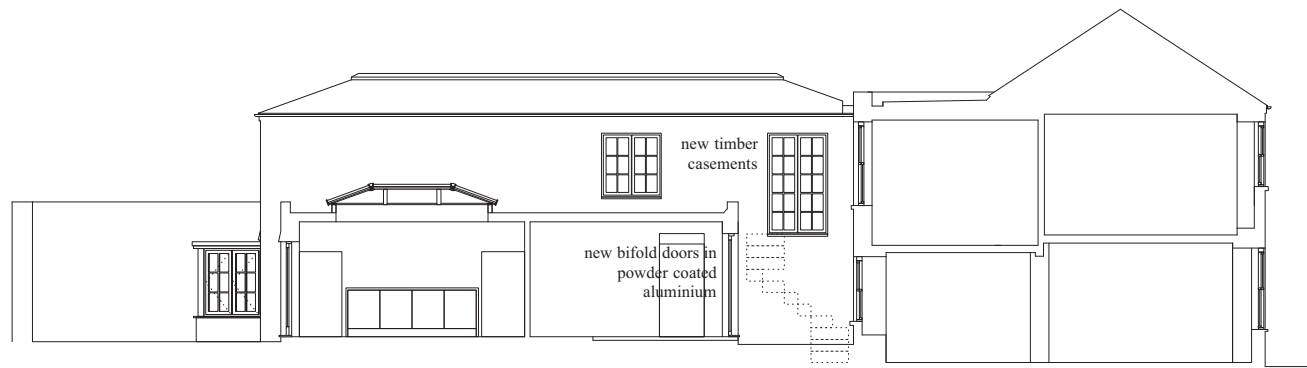

SIDE ELEVATION : SECTION D-D

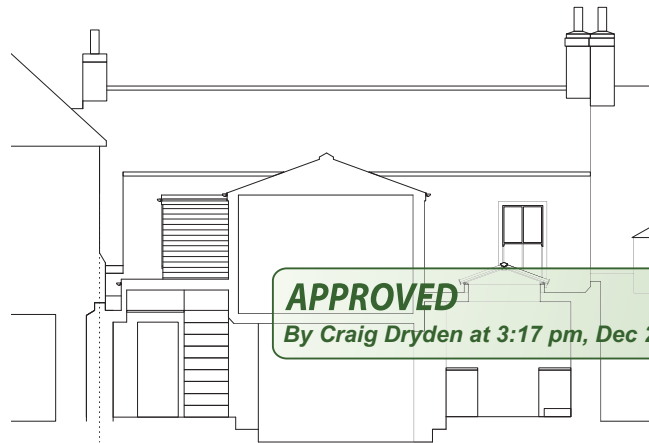


SECTION E-E



SECTION F-F



SECTION G-G



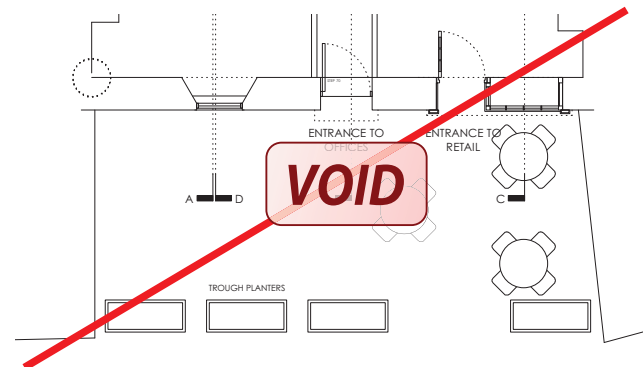


PLAN OF FRONT HARDSTANDING

S E R I C A
LOWER STRAND, ST MARYS

PROPOSED
SECTIONS

DRAWING NO. SM09
DATE - JUNE 2017
SCALE - 1:100 & A3

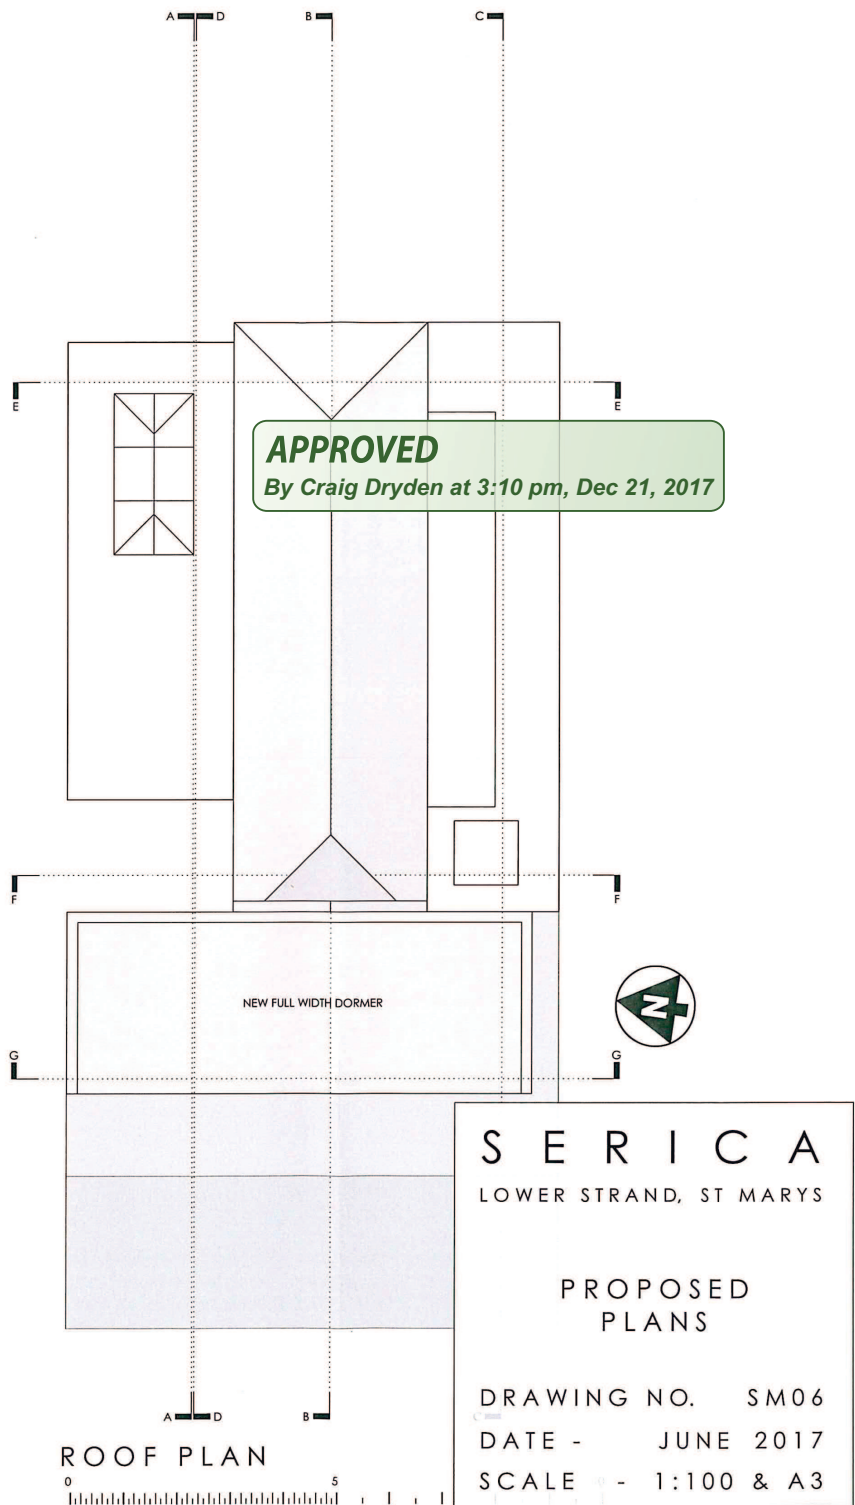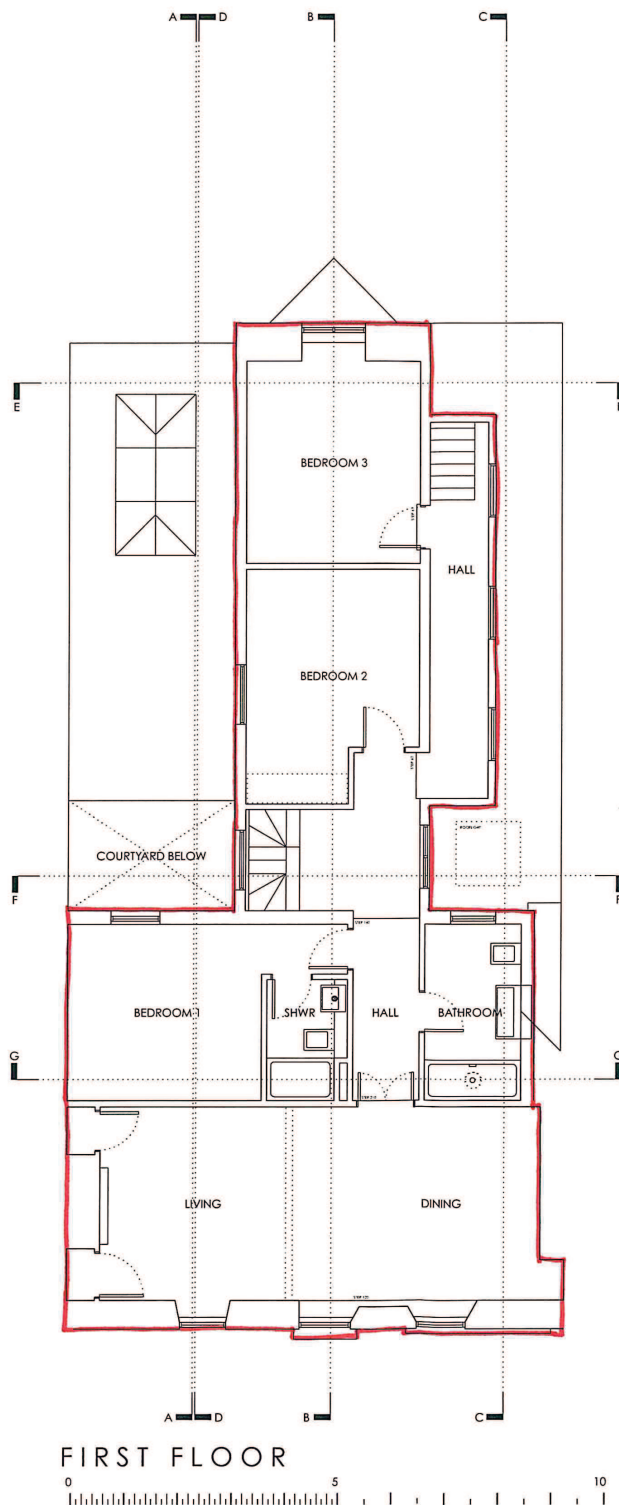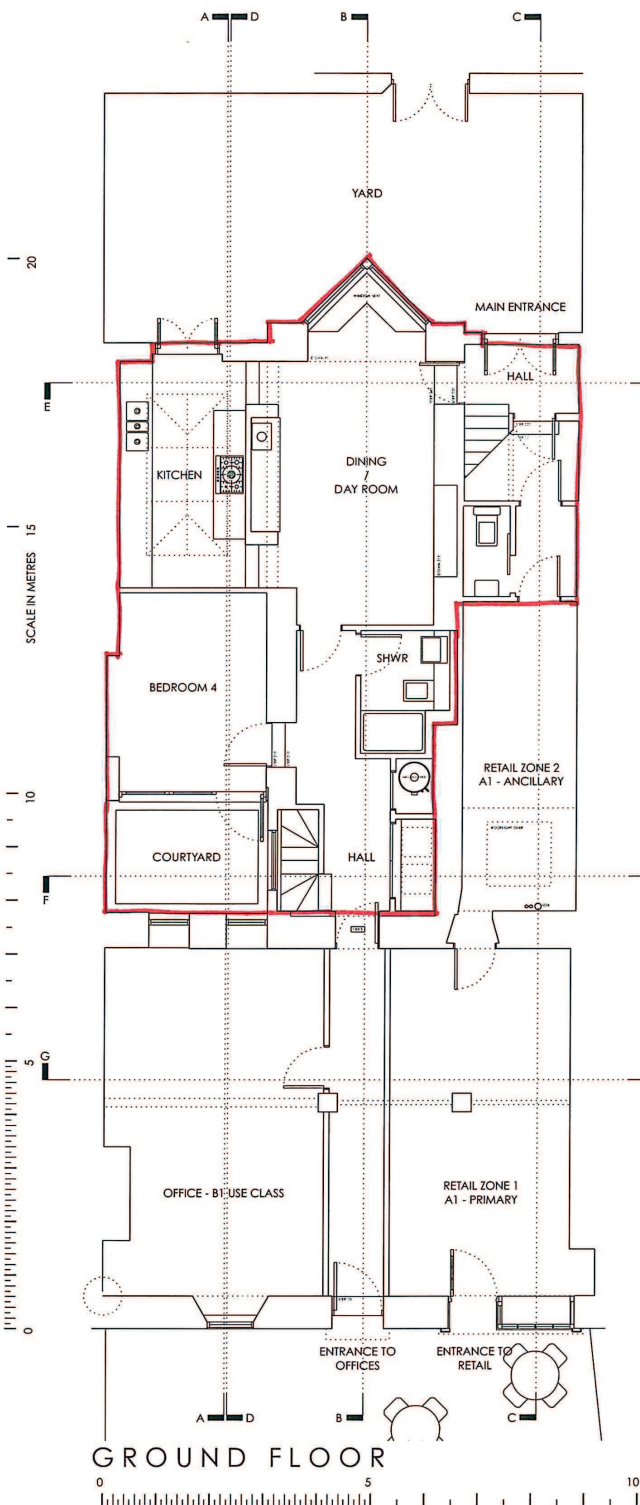

APPROVED
By Craig Dryden at 3:10 pm, Dec 21, 2017

