




North East Elevation  
1:100

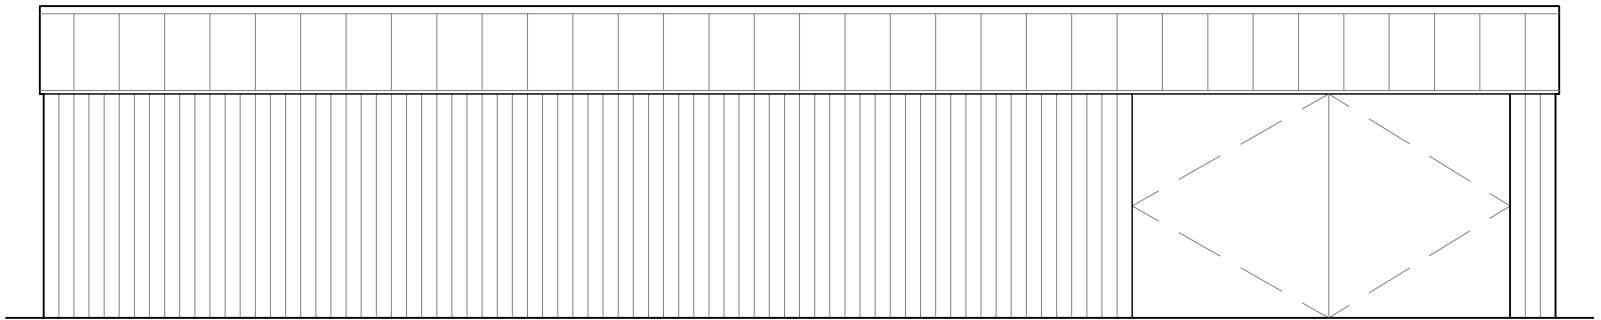


South West Elevation  
1:100

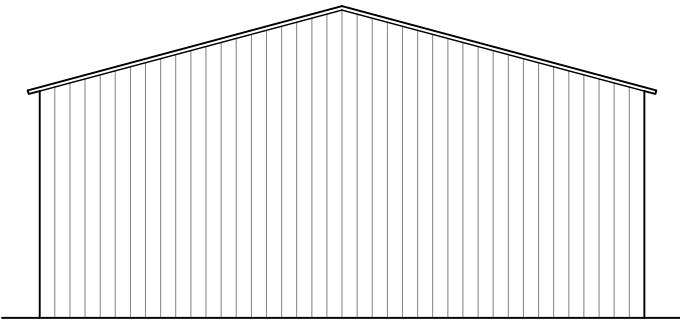

South East & North West Elevations  
1:100

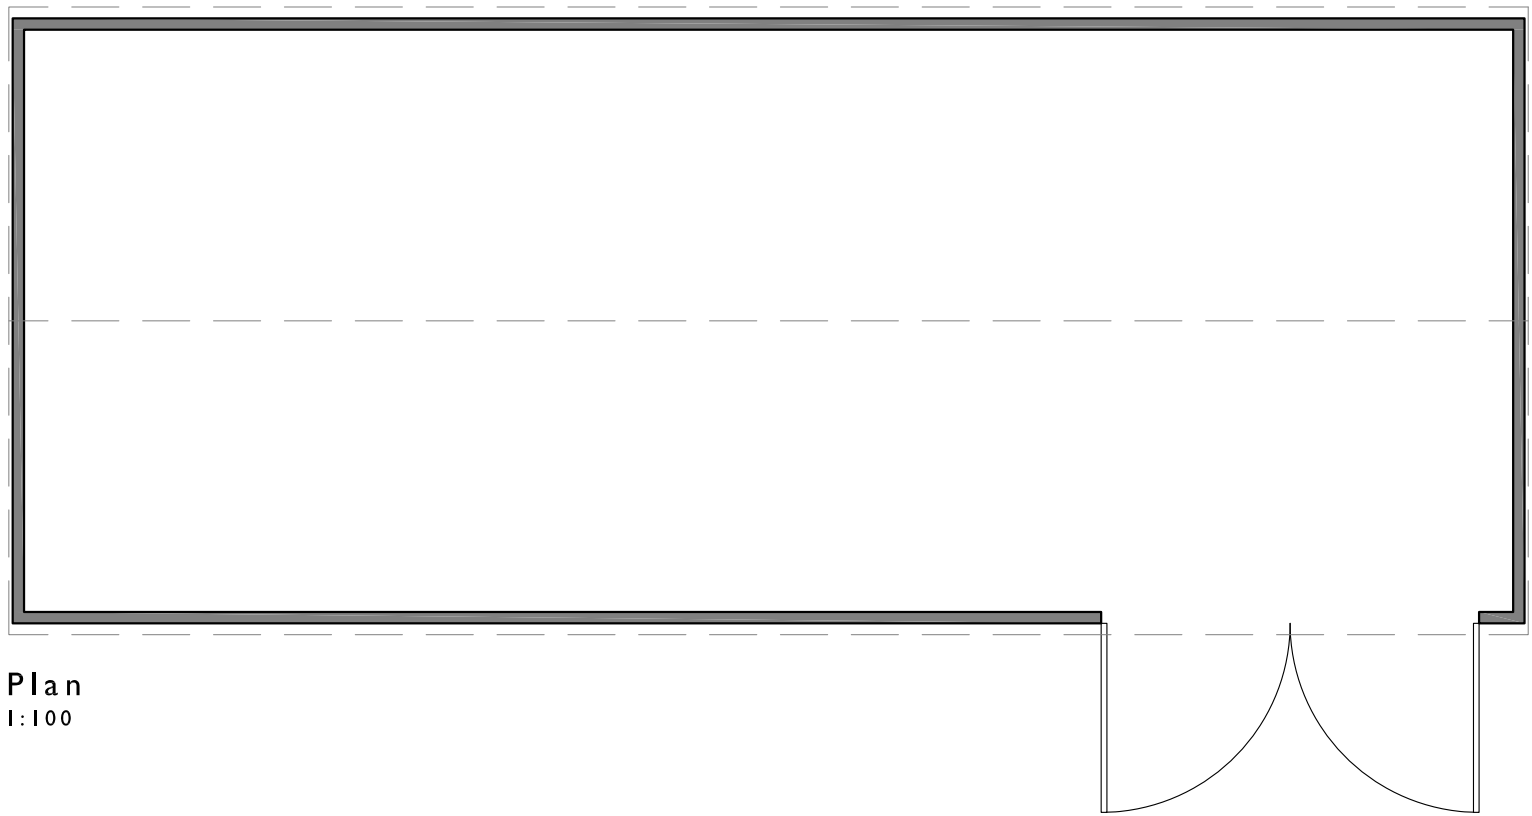


Plan  
1:100

 

**APPROVED**  
By Craig Dryden at 11:30 am, Jan 18, 2018

| Rev.        | SC  | ML   | 17-11-17      | First Issue |
|-------------|-----|--|---------------|-------------|
| DR.         | CH. | Date   | Notes         |             |
| PROJECT     |     | Service Store<br>Machinery Store               |               |             |
| DRAWING     |     | Service Yard<br>Plans & Elevations as Proposed |               |             |
| DRAWING No. |     | 3994-SY-03                                     |               |             |
| SCALE       |     | 1:100 @ A3                                     | DATE Nov 2017 |             |

 

**llewellyn  
harker  
lowe**