




North East Elevation
1:100

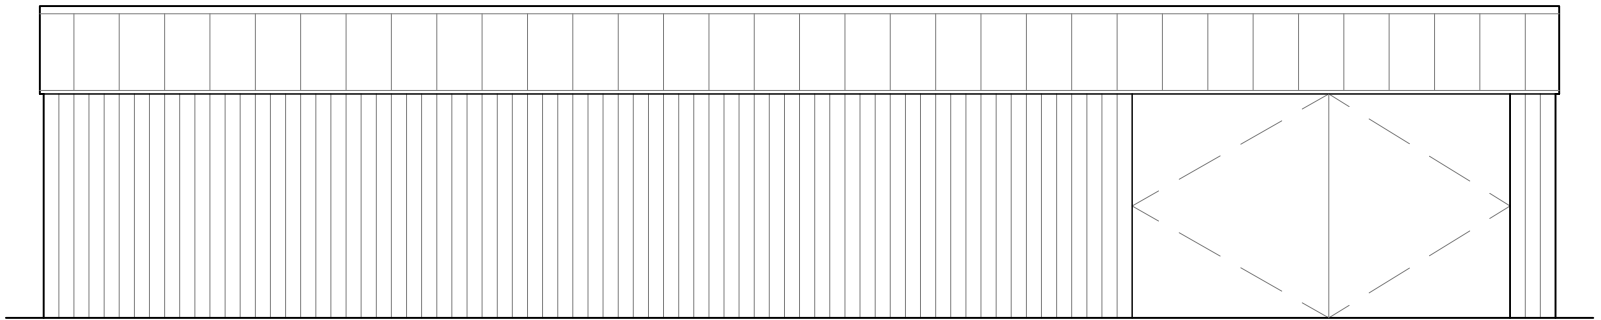


South West Elevation
1:100

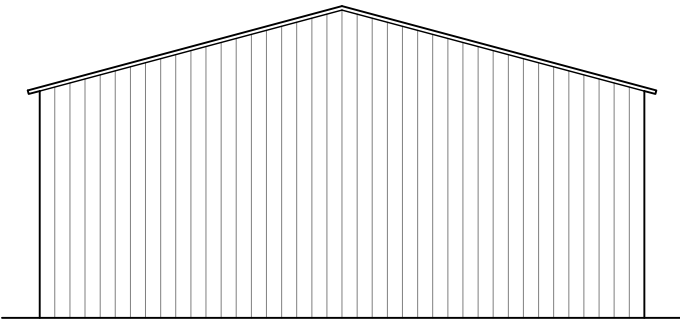


South East & North West Elevations
1:100

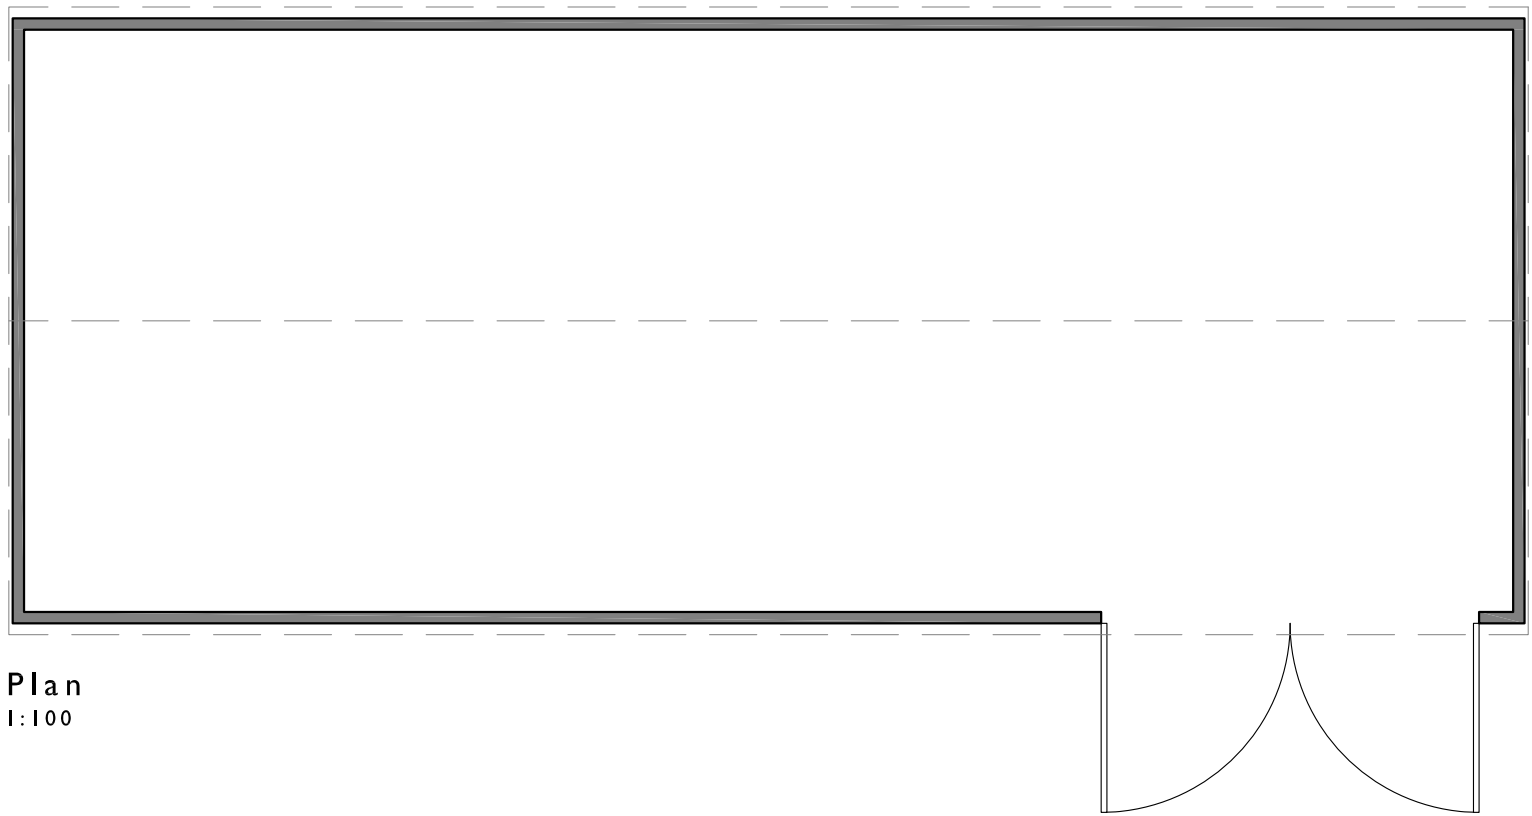

Plan
1:100

 

Rev.	SC	ML	17-11-17	First Issue
DR.	CH.	Date	Notes	
PROJECT		Service Store Machinery Store		
DRAWING		Service Yard Plans & Elevations as Proposed		
DRAWING No.		3994-SY-03		
SCALE		1:100 @ A3	DATE Nov 2017	

 

**llewellyn
harker
lowe**