

APPROVED By Craig Dryden at 1:47 pm, Jan 18, 2018 Powder coated Powder coated ally cappings Timber frame ally cappings window/doors /---1800 -Single ply Timber clad paint blue + 0.300m + 0.000m East Elevation

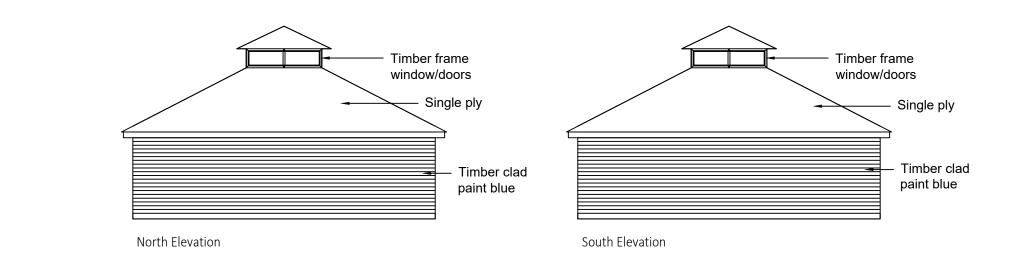

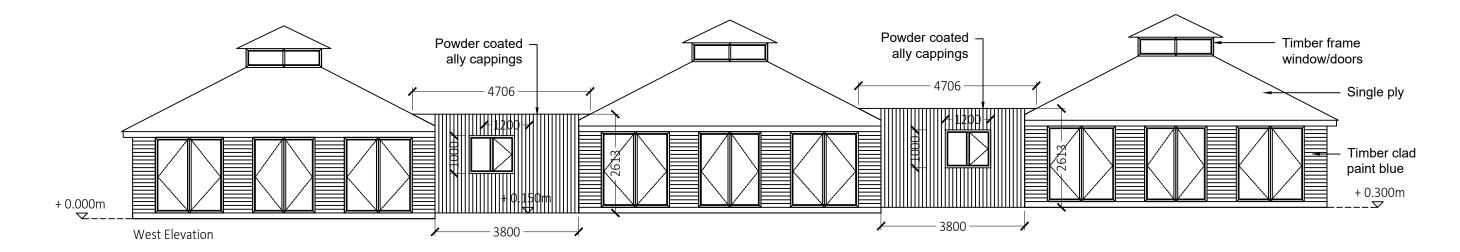

BM DEVELOPMENTS SC

1:100 @ A3

Drawing Title: Purpose of Issue: 1. THIS DRAWING IS COPYRIGHT AND IS FOR USE ON THIS SITE ONLY. PROPOSED GENERAL MR JAMES FRANCIS PRELIMINARY **ELEVATIONS** 2. THIS DRAWING MUST BE READ IN CONJUNCTION WITH ANY RELEVANT ARCHITECTS AND SPECIALIST CONSULTANT DRAWINGS. 3. DIMENSIONS SHOWN ON THIS DRAWING MAY NOT BE SCALED FROM. ALL DIMENSIONS ARE TO BE CHECKED ON SITE. Drawing Number: Project: Revision: 4. THE INFORMATION ON THIS DRAWING IS BASED ON DRAWINGS PROVIDED BY BM DEVELOPMENTS. ALL EXISTING SITE DETAILS RELATED TO NEW WORKS MUST BE CONFIRMED ON SITE PRIOR TO INSTALLATION WORKS. ANY VARIATIONS TO THE ASSUMPTIONS NOTED ARE TO BE REPORTED TO THE ENGINEER IMMEDIATELY. STAR CASTLE HOTEL, ST MARYS SCH_GE_002 P1 5. DISCREPANCIES AND/OR AMBIGUITIES WITHIN THIS DRAWING, BETWEEN IT AND INFORMATION GIVEN ELSEWHERE, MUST BE REPORTED IMMEDIATELY TO THIS OFFICE FOR CLARIFICATION BEFORE PROCEEDING. ISLES OF SCILLY, TR21 0JA Drawing Scale: Date of Submission

By Chk Comm

Unit 3, Four Dells Farm Poles Lane Nr Winchester, SO21 2DY

16/11/2017

01962 714 714 Email info@bmdevelopments.net

Bespoke Modular

Developments

RESPONSIBILITY FOR THE REPRODUCTION OF THIS DRAWING IN PAPER FORM, OR IF ISSUED IN ELECTRONIC FORMAT, LIES WITH THE RECIPIENT TO CHECK THAT ALL INFORMATION HAS BEEN REPLICATED IN FULL AND IS CORRECT WHEN COMPARED TO THE ORIGINAL PAPER OR ELECTRONIC IMAGE. GRAPHICAL REPRESENTATIONS OF EQUIPMENT ON THIS DRAWING HAVE BEEN CO-OPDINATED, BUT ARE APPROXIMATIONS ONLY. PLEASE REFER TO SPECIFICATIONS AND / OR DETAILS FOR ACTUAL SIZES AND OR SPECIFIC CONTRACTOR CONSTRUCTION INFORMATION.

Web www.bmdevelopments.net Copyright. Do not scale from this drawing. Issued for purposed indicated only. All dimensions to be checked on site.