



Existing North Elevation

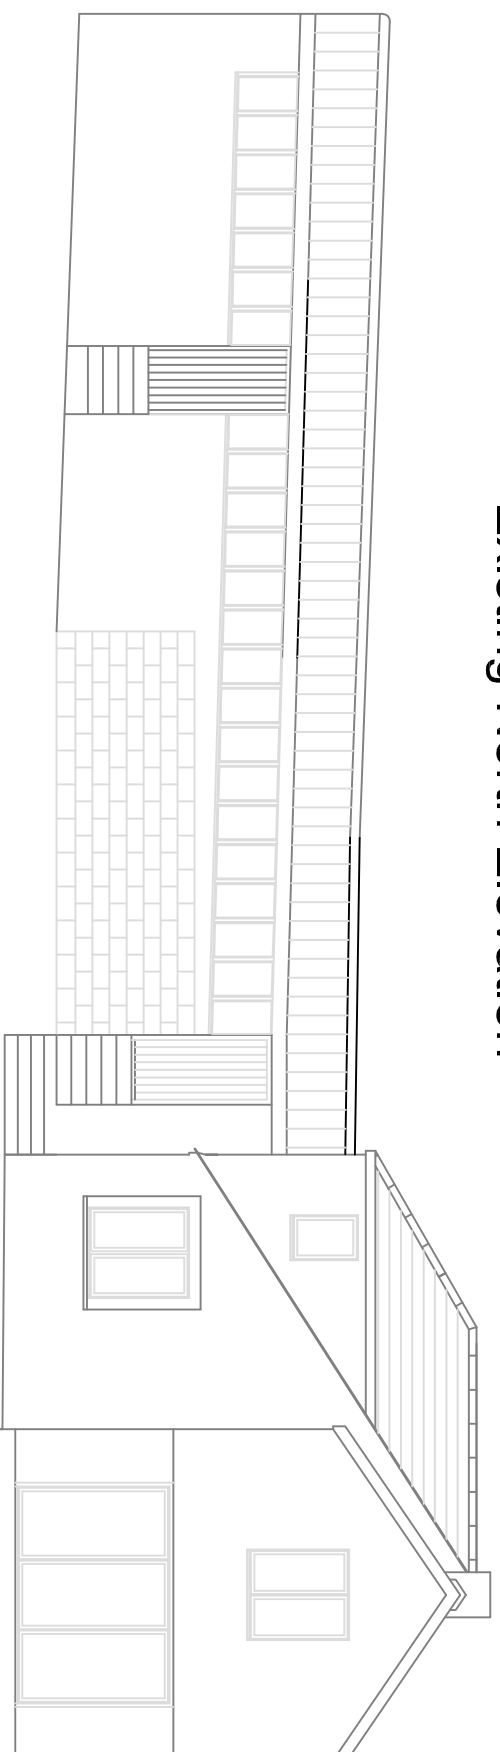

Existing South Elevation

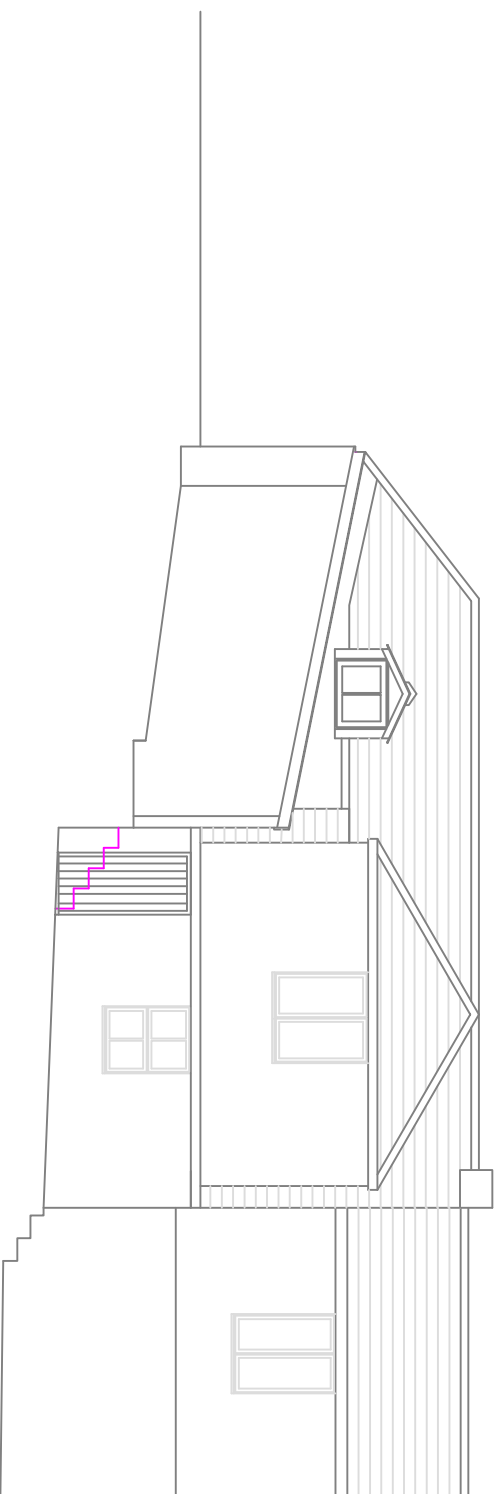

Existing West Elevation

NOTES:

ISLAND ARCHITECTS

DRAWN BY: ISBLEY

DATE: JULY 2017

SCALE: 1:100

FILENAME: EXT11209

DRAWING TITLE: PINE TREES, BRYHER

Existing Elevations

DRAWING NUMBER: IA/PT/0318/002