



EXISTING GRANITE WALL

NORTH ELEVATION 1:50

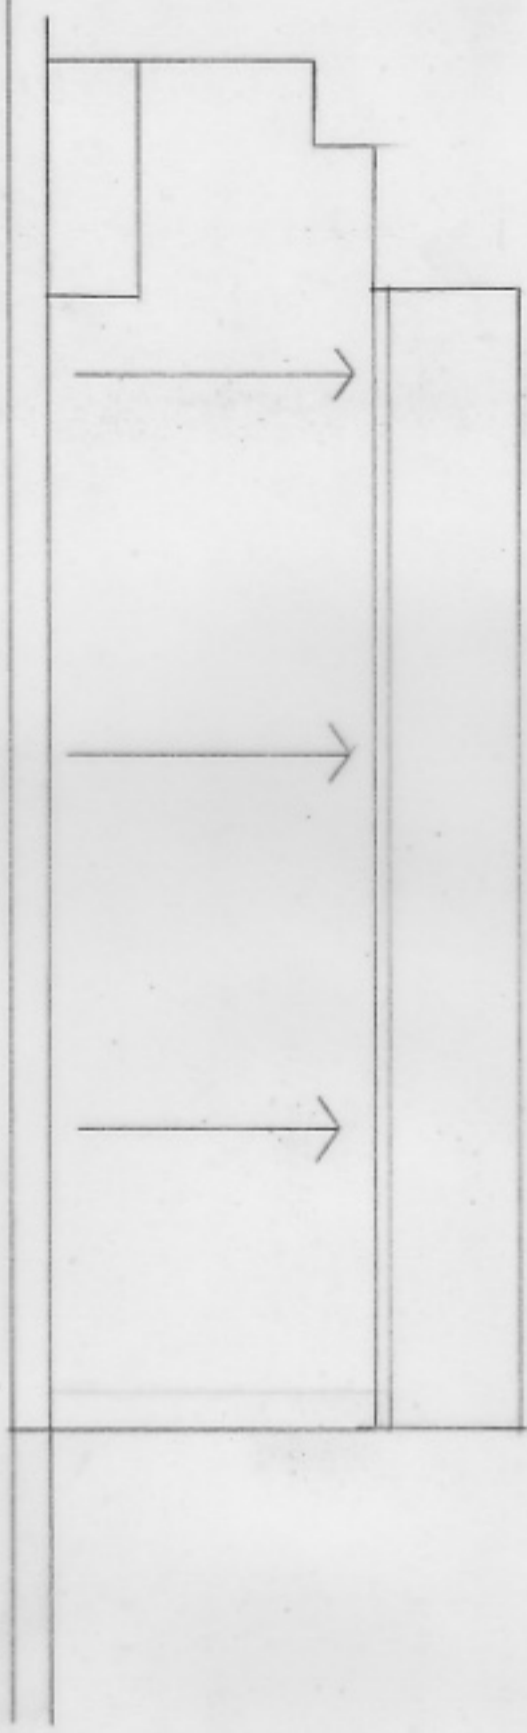

ROOF PLAN 1:100

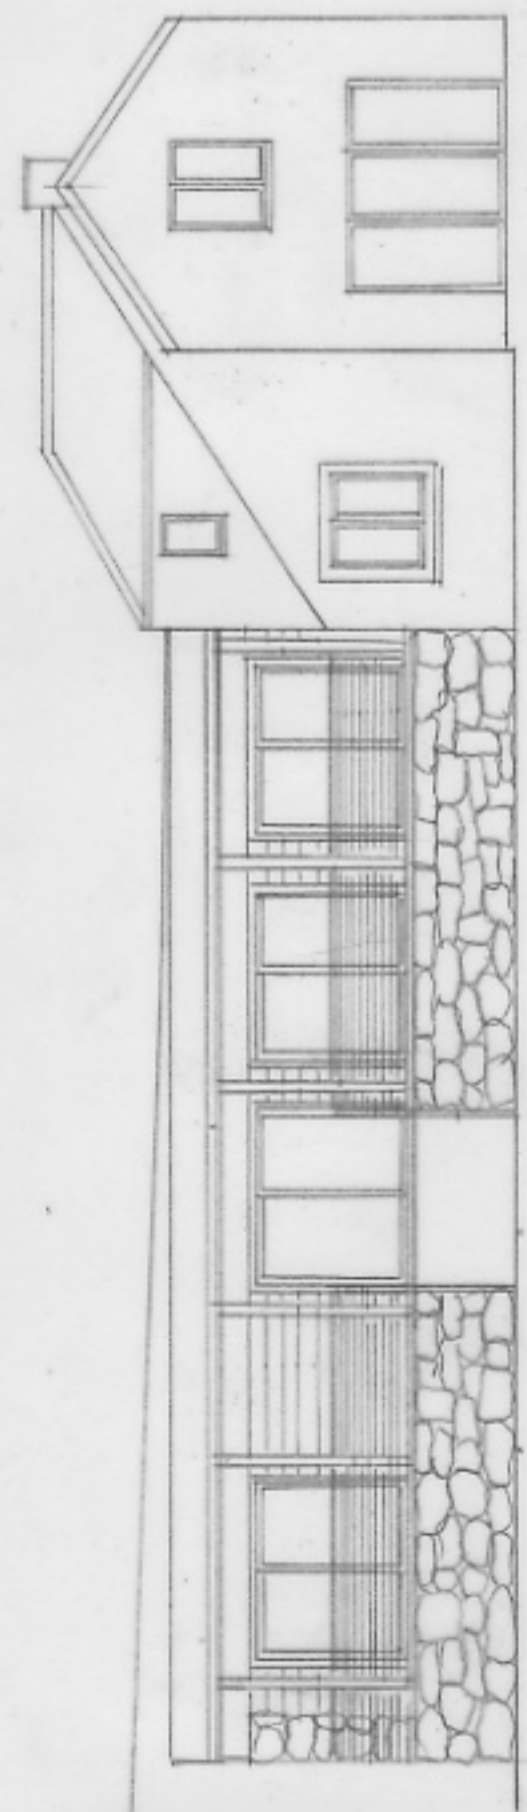

ELEVATION INCLUDING EXISTING HOUSE 1:100

ISLANDS ARCHITECTS  
 Porthcressa, St Mary's, Isles of Scilly, TR21 0JQ and  
 6 Manor Farm Close, Pimperne, Blandford, Dorset, DT11 8XL  
 01258 460040

**Project:**  
 Proposed Extension and Alterations  
 Pine Trees, Bryher

**Client:**  
 Michael Tappin and Mary Clarkson

**Drawing:**  
 Proposed Roof Plan, North Elevation  
 Full South Elevation

**Scale:**  
 Drawn: 1:50 & 1:100 @ A3 bdc 30.11.17  
 Dwg No: 2091/06