

FOR APPROVAL

DO NOT SCALE FROM THIS DRAWING !

ALL MEASUREMENTS IN MILLIMETRES
GENERAL TOLERANCE +/- 1mm
CANOPY TO BE MANUFACTURED FROM
18G (1.2MM) DULL POLISHED STAINLESS
STEEL GRADE 304.
FOLDED CONSTRUCTION

FAN INFO:

EXTRACT FAN = MUB/T 062 560
F.L.C = 4.2 AMPS 3Ph
SOUND LEVEL = 55dB(A) @3m

SUPPLY FAN = AW560E4 Sileo
F.L.C = 5.5AMPS 1 Ph
SOUND LEVEL= 66dB(A) @1m

REVISIONS:

PROJECT:

On The Quay
Isles Of Scilly

CLIENT:

On The Quay
Isles Of Scilly

SCALE : A1 1-75

DATE : 01.03.18

DRAWN BY: PAW

DRAWING NO: 3572-02

REVISION: -




Cardrew Industrial Estate, Redruth, Cornwall TR15 1SS
Tel: 01209 204700 Fax: 01209 204701
email enquiries@partridge-ventilation.co.uk


I hereby confirm my acceptance of all information
on this drawing and understand that any subsequent
changes to this plan may be subject to additional charges

Customers Signature: _____

Date: _____

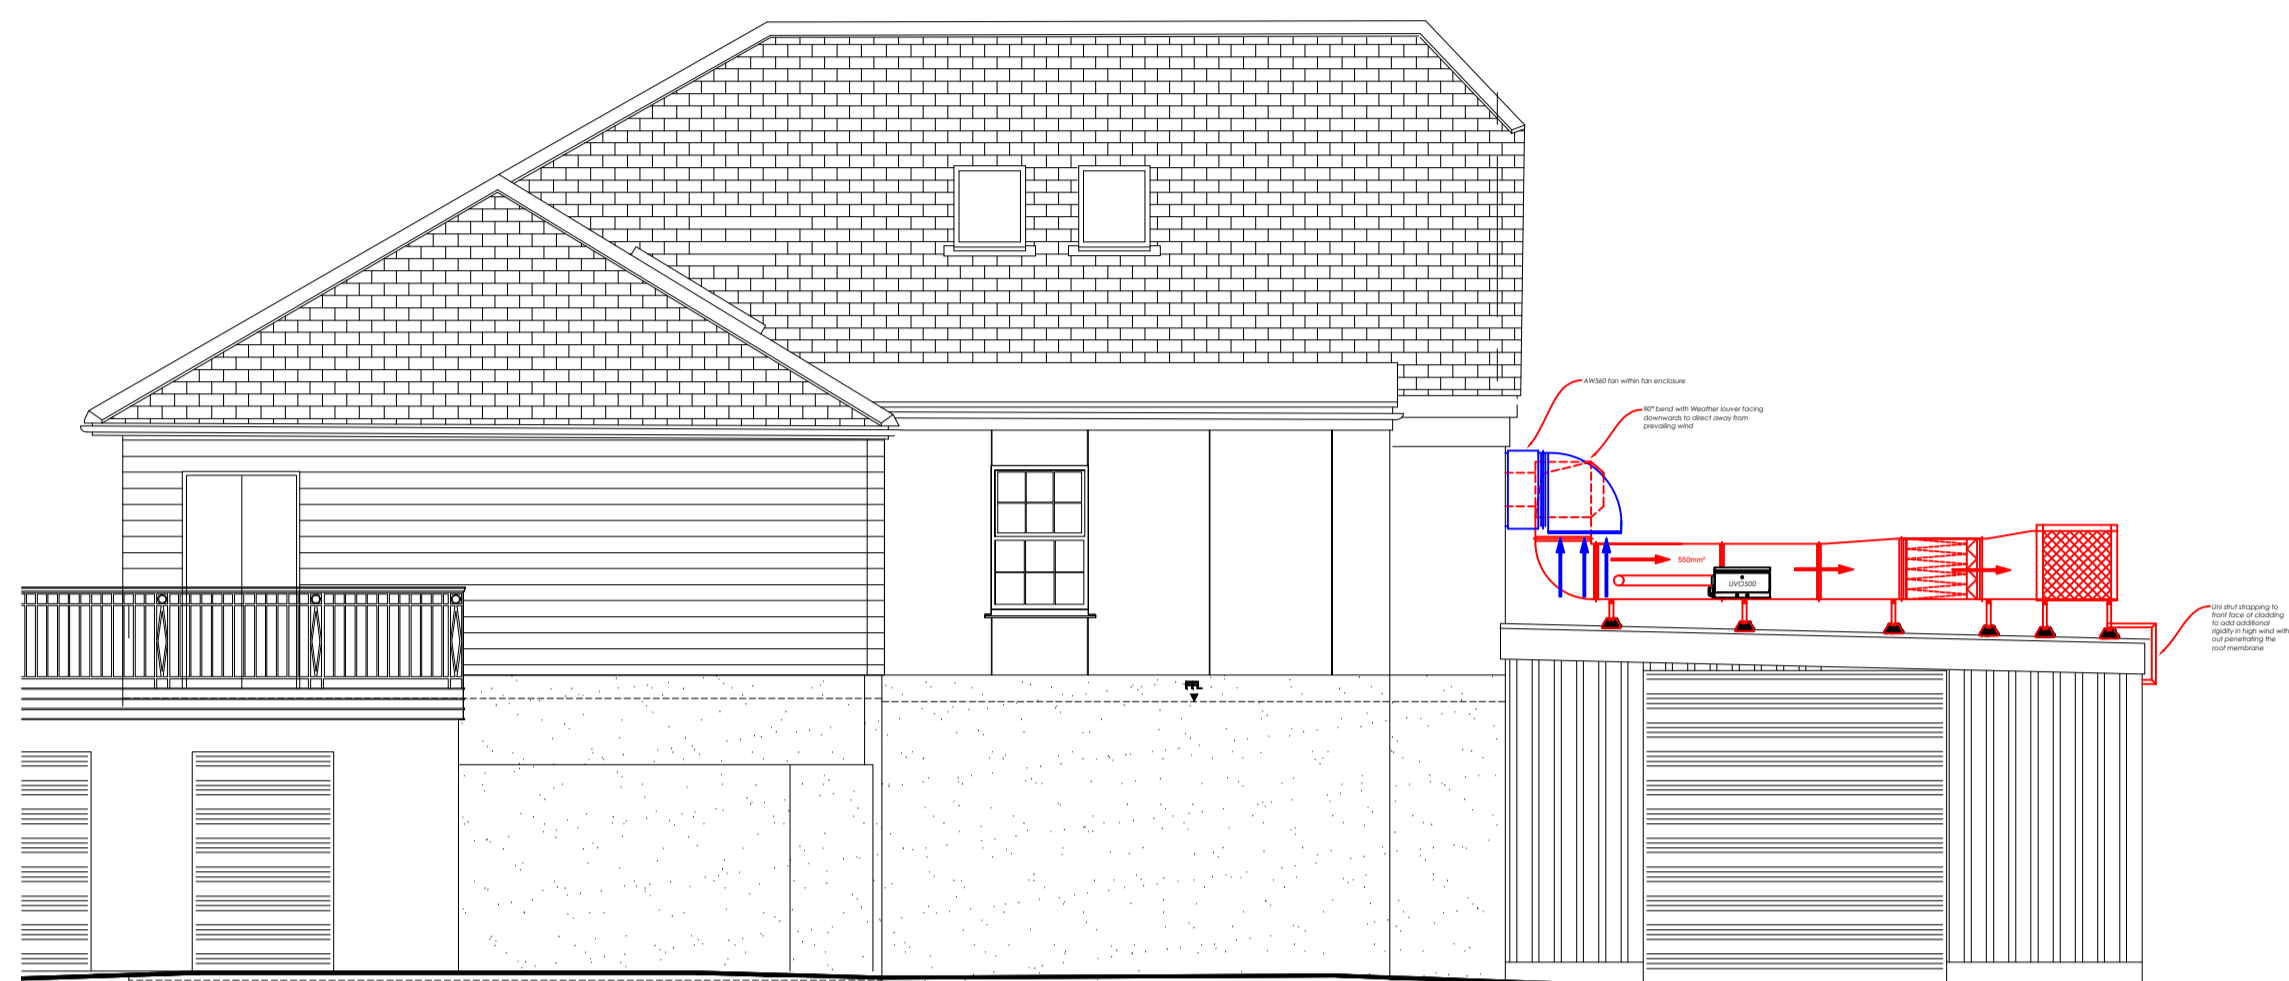


NORTH ELEVATION - PROPOSED

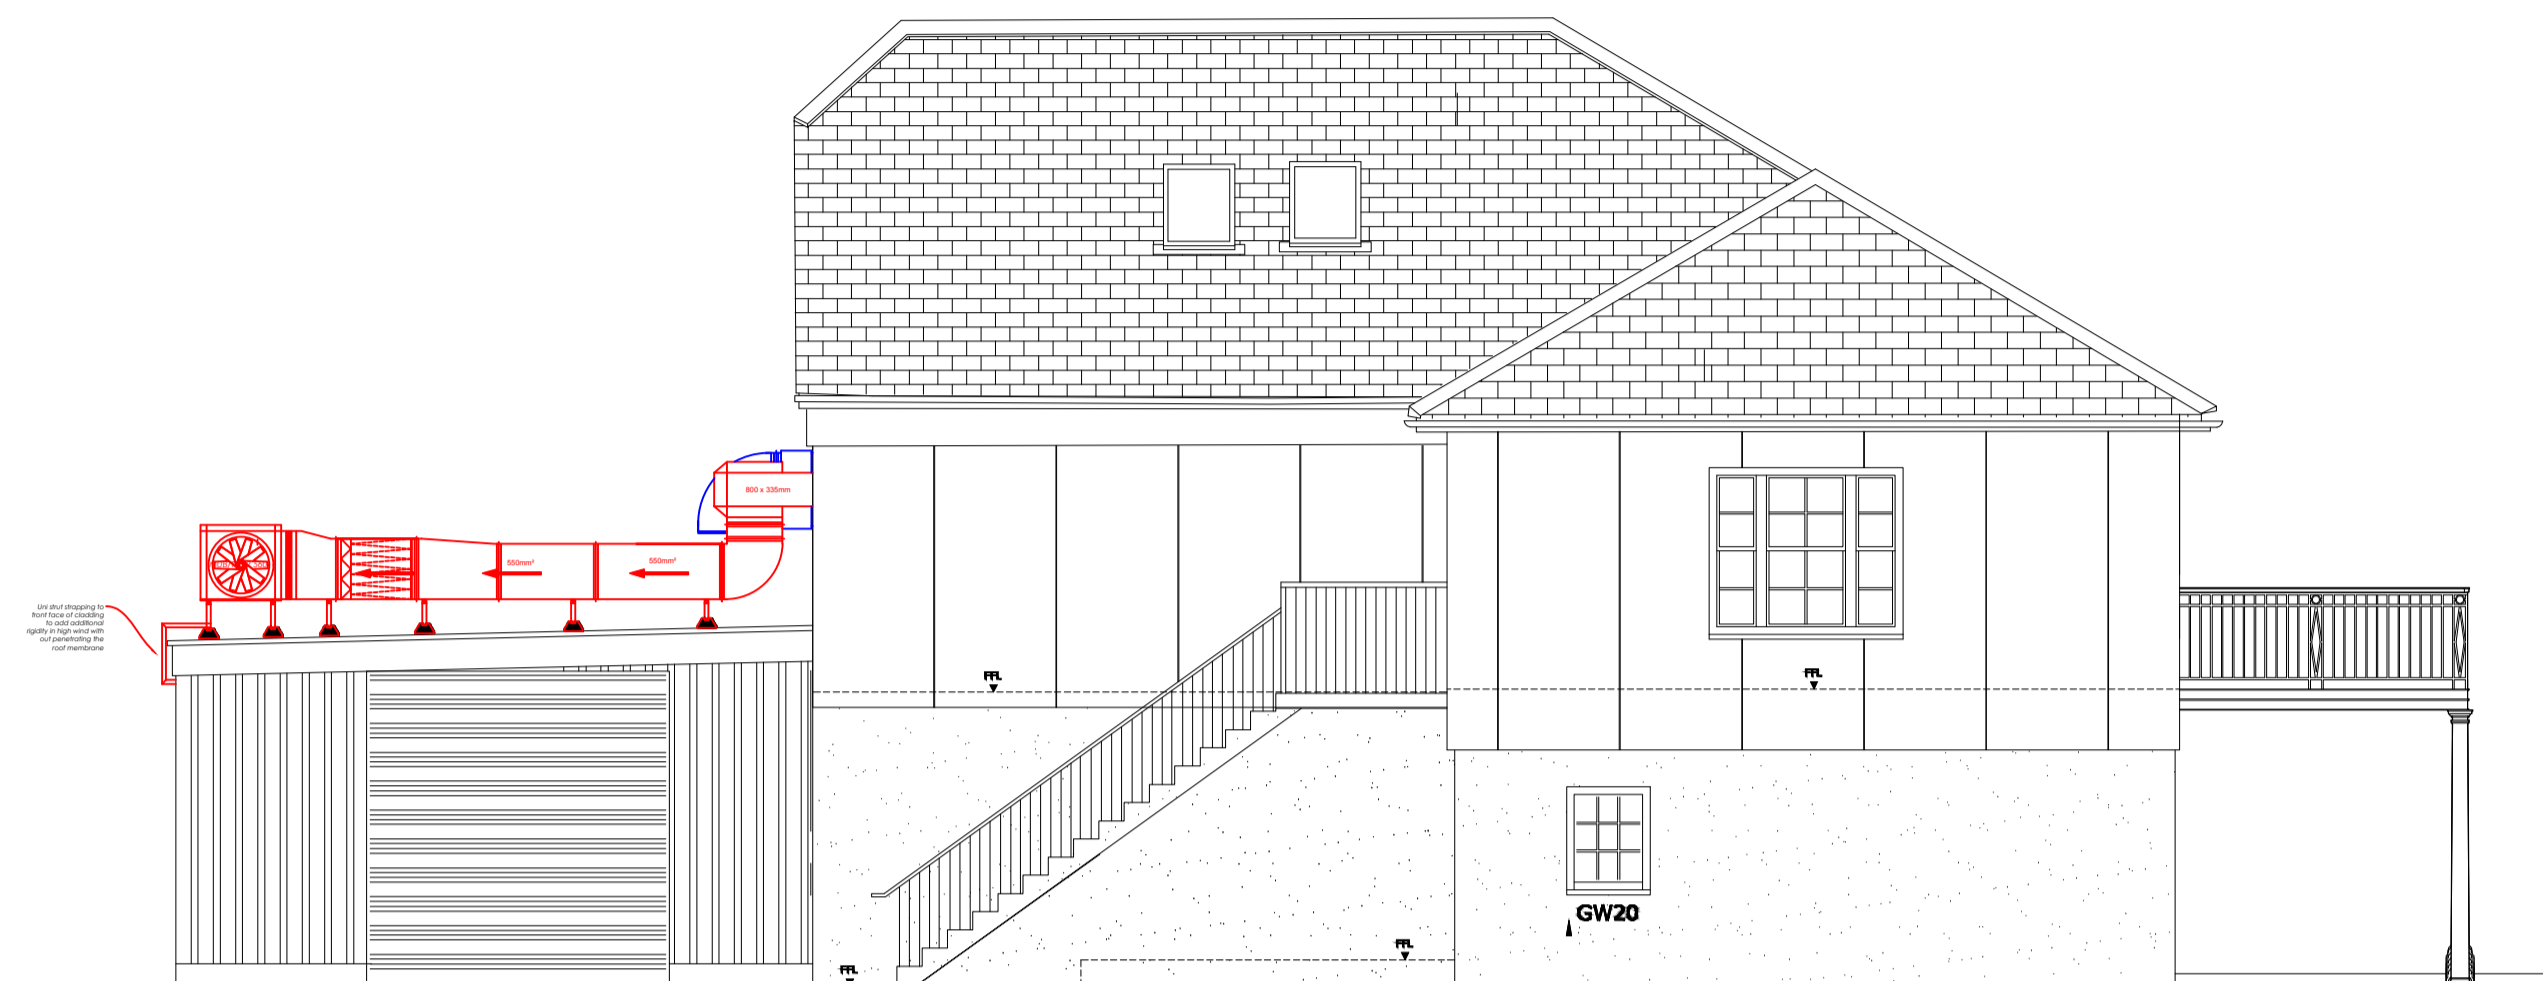

SOUTH ELEVATION - PROPOSED

5.00 Datum

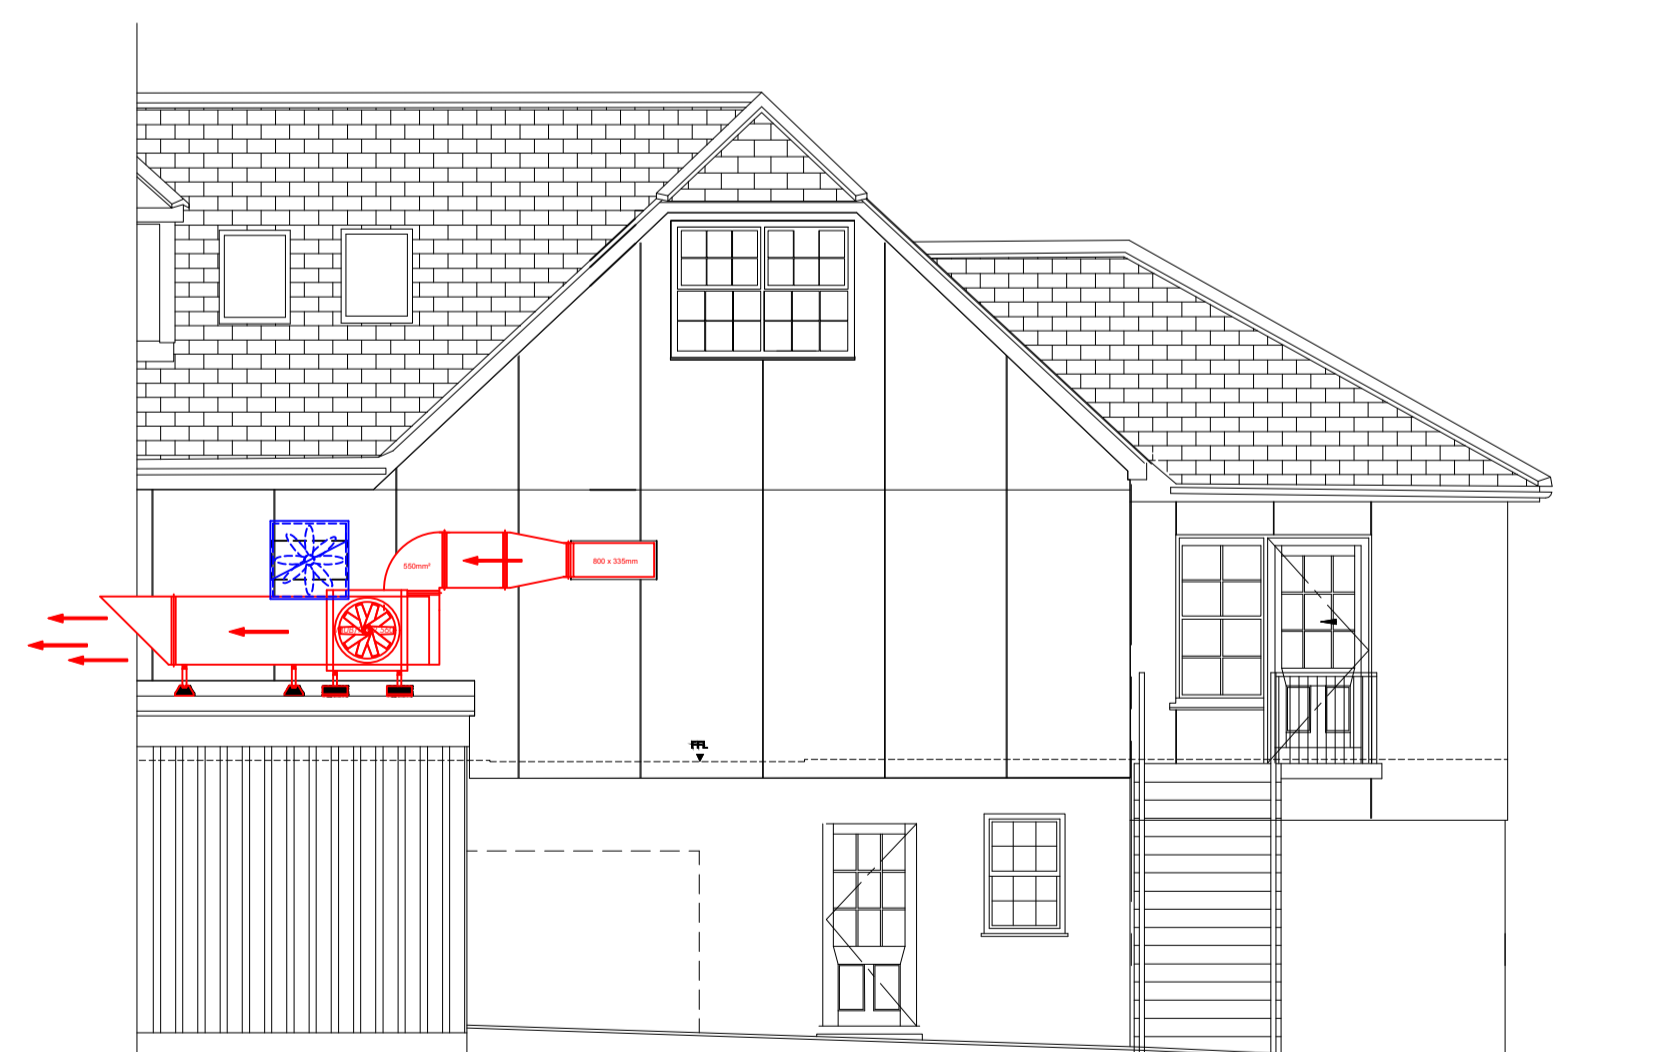

PARTIAL EAST ELEVATION - PROPOSED

NOTE:
1. ALL POWER & SERVICES INSTALLATION BY CLIENT
& OR M/E CONTRACTOR