




existing soakaway

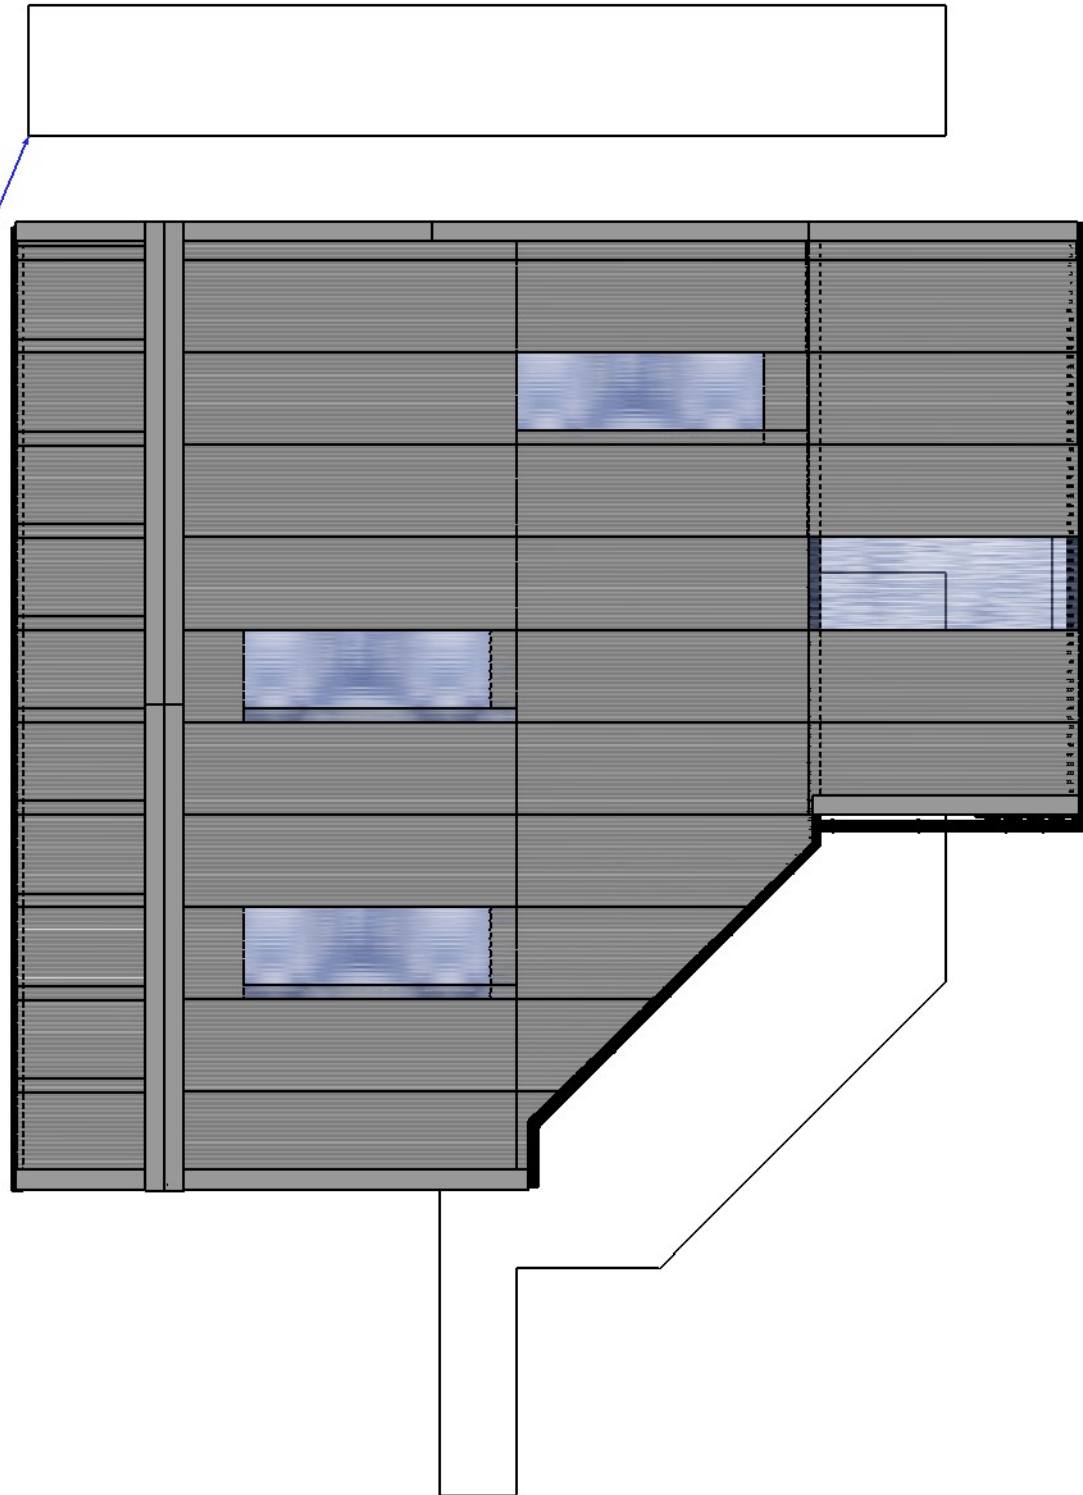

DRG_003b East Elevation Scale 1:100

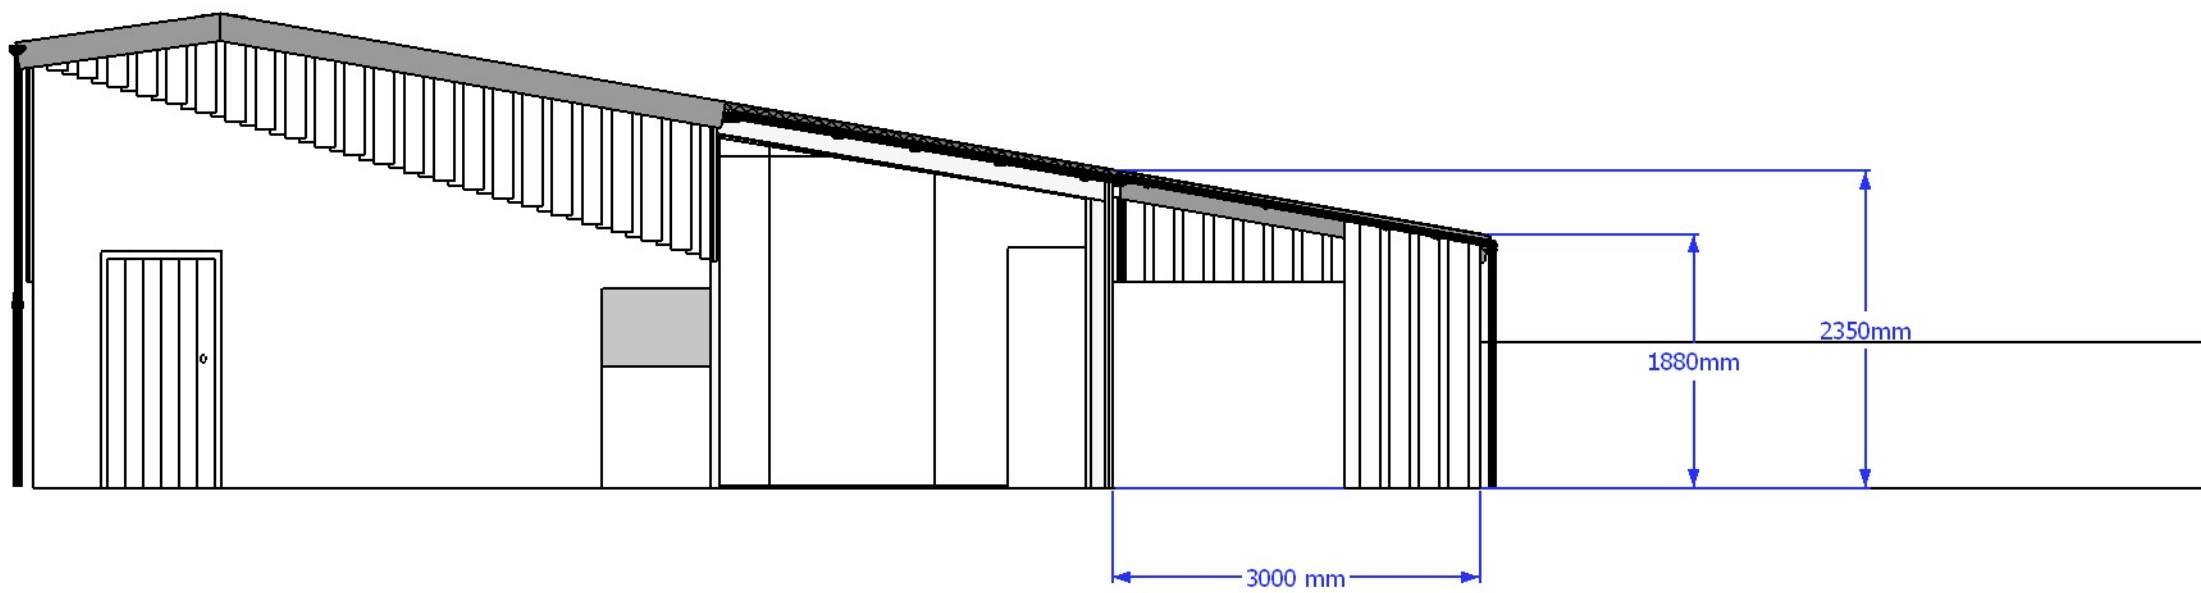

DRG_005b West Elevation Scale 1:100

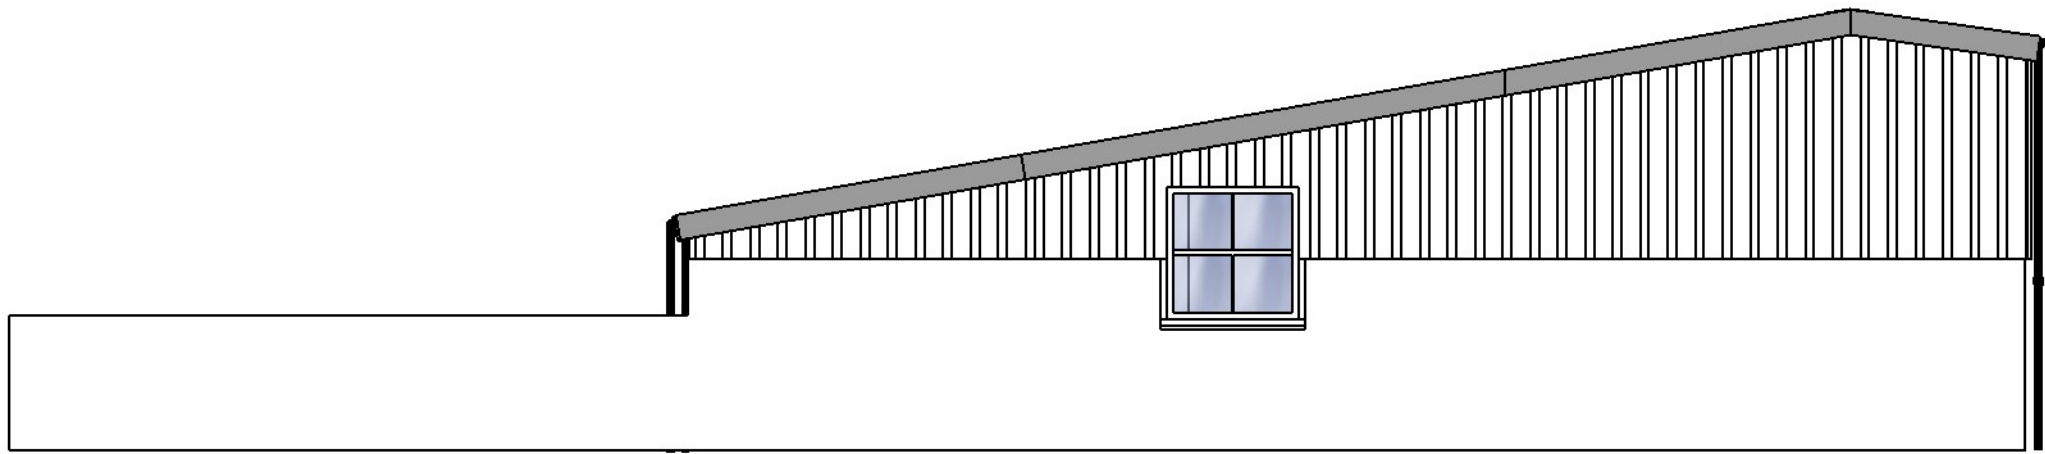

DRG_006b North Elevation Scale 1:100

